

**DAMMON**  
ENGINEERING, INC.

CHIEF ENGINEER  
EMMETT  
DAMMON, P.E.  
CHIEF ARCHITECT  
ROBERT  
WILTSE

1095 FLORIDA AVENUE  
SUDDL, LA, 70458  
OFFICE 985-649-5832  
FAX: 985-641-5950

WEBSITE:  
WWW.DAMMONENGINEERING.COM  
EMAIL:  
DAMMONENG@Bellsouth.net

ARCHITECTURE  
ENGINEERING  
STUDIES  
PLANNING  
INVESTIGATION  
EXPERT WITNESS

NEW  
CHURCH

TABERNACLE  
BAPTIST CHURCH  
FOURTH AVE  
SUDDL, LA

PRELIMINARY  
SITE PLAN

REV:

SCALE: AS NOTED


JOB#: 1978

DATE: 8-7-08


SHEET

C-1

OF

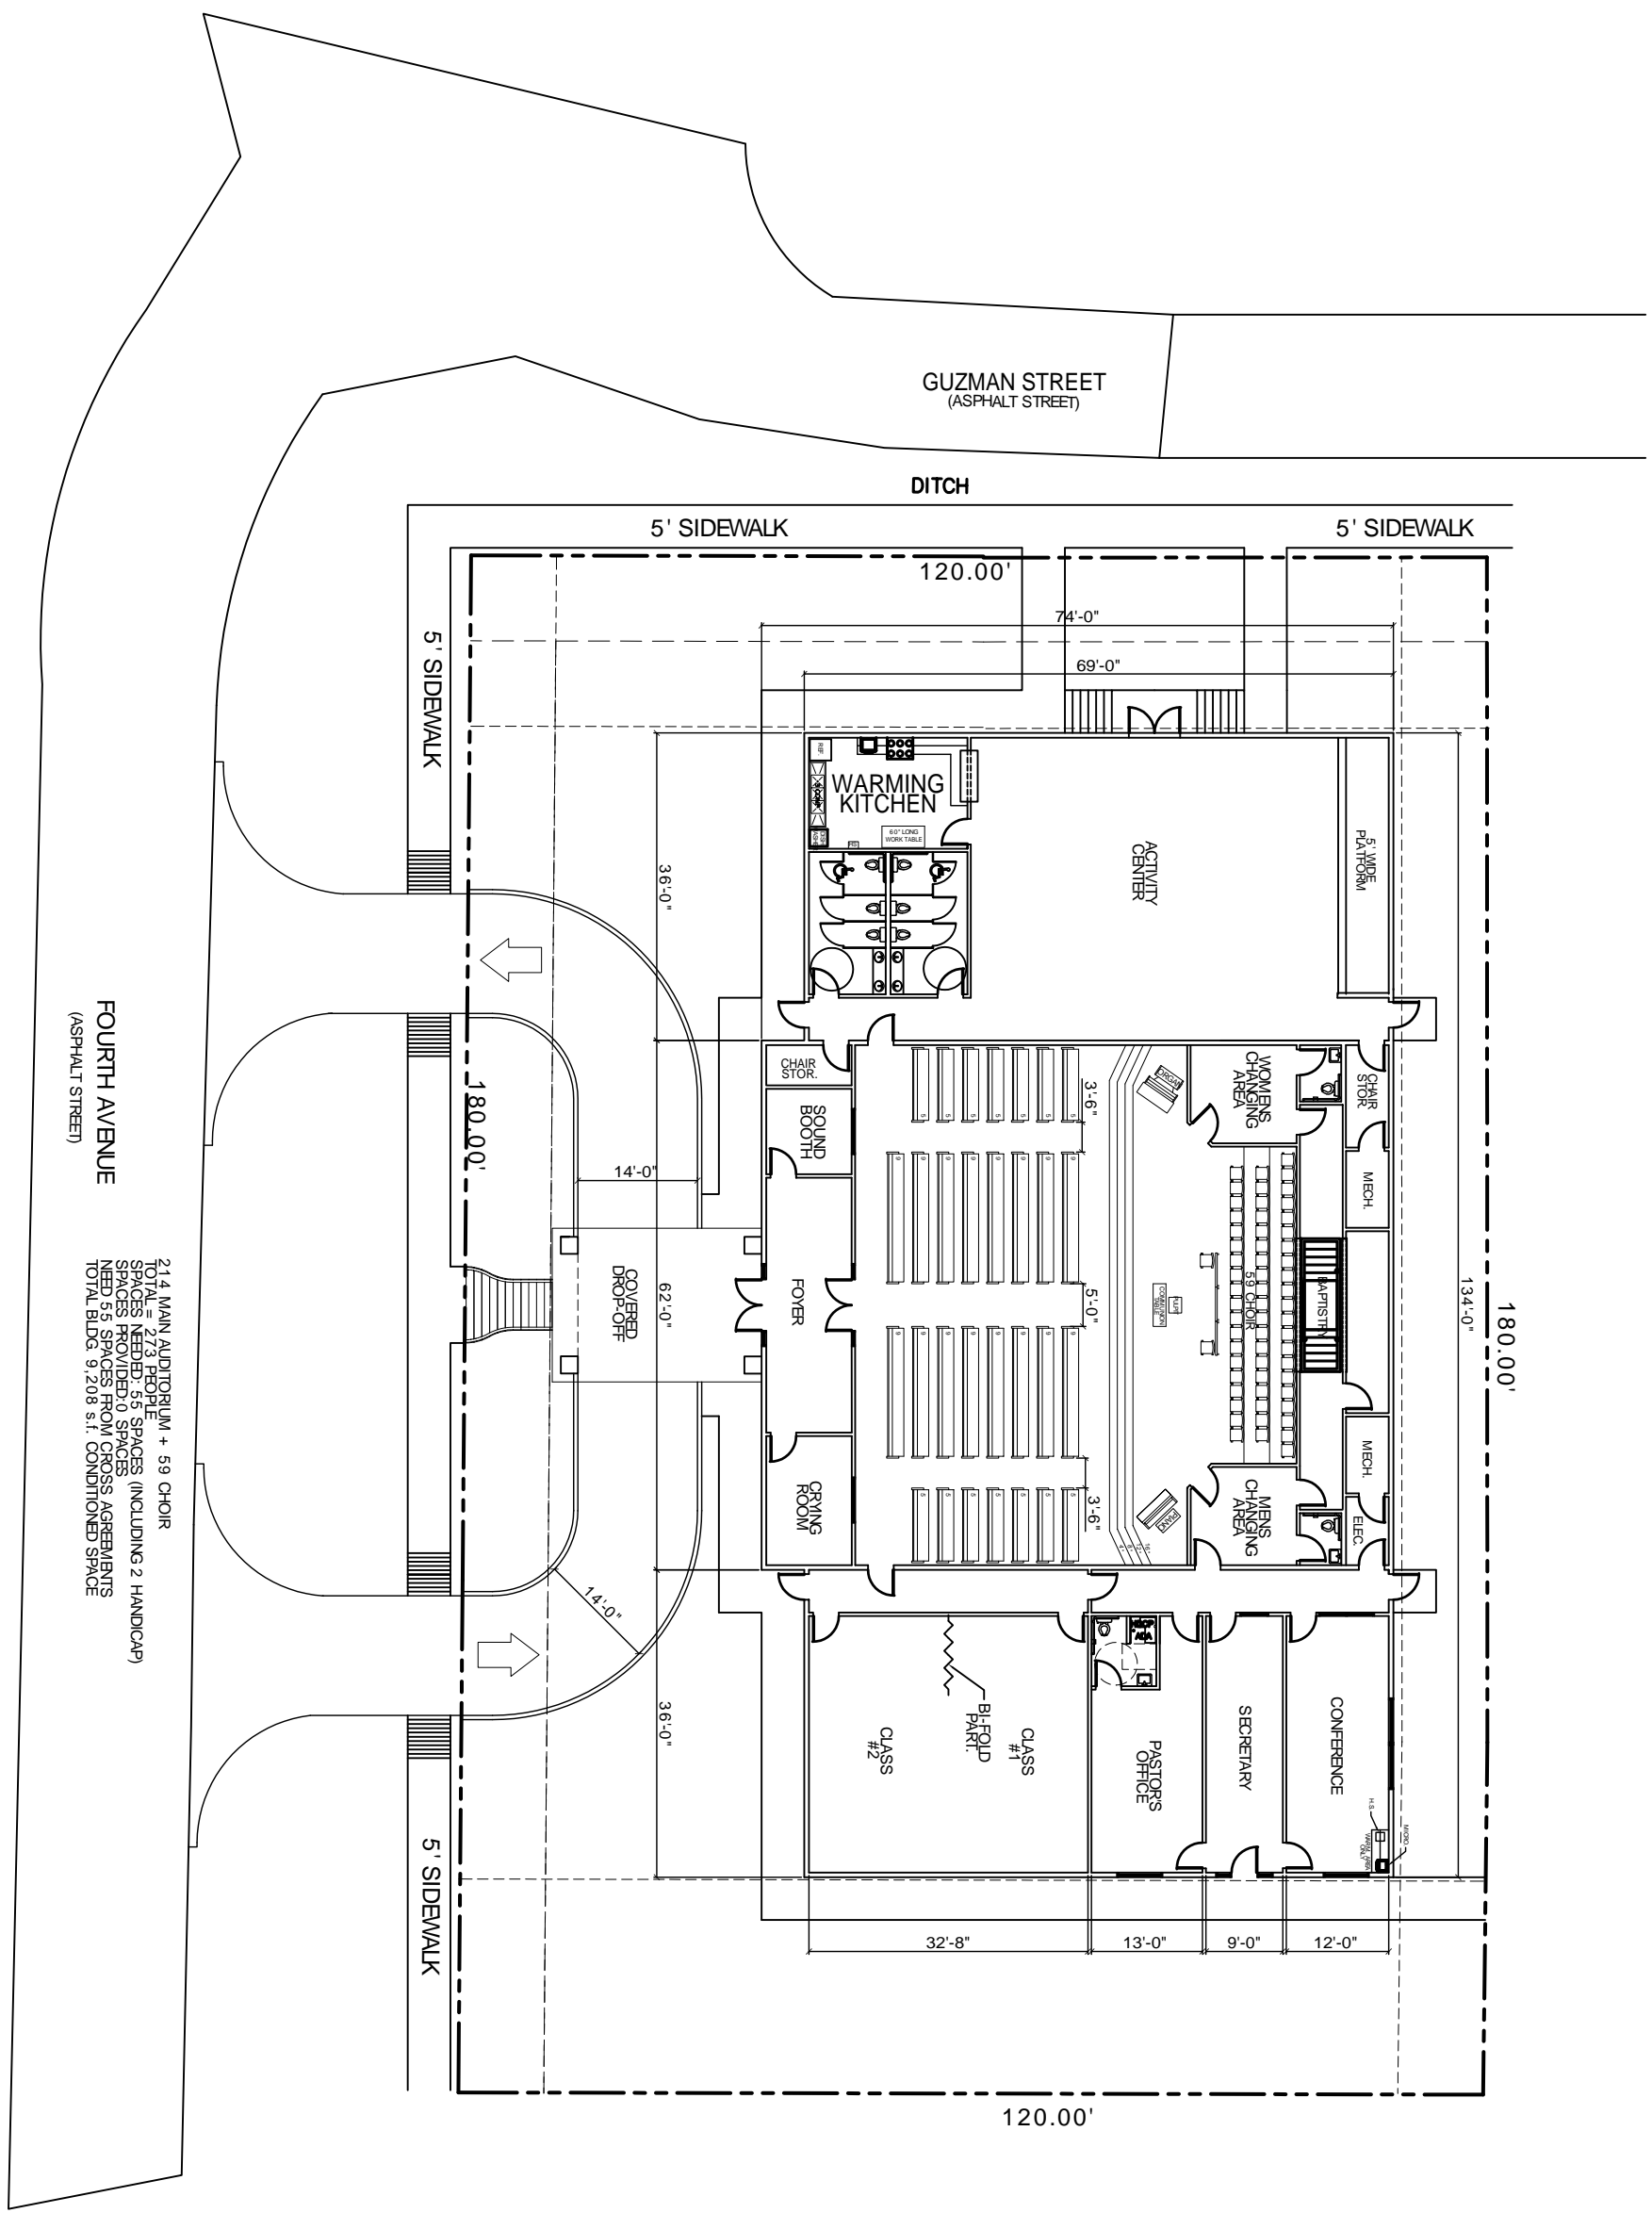

214 MAIN AUDITORIUM + 59 CHOIR  
TOTAL = 273 PEOPLE  
SPACES NEEDED: 55 SPACES (INCLUDING 2 HANDICAP)  
SPACES PROVIDED: 0 SPACES  
NEED 55 SPACES FROM CROSS AGREEMENTS  
TOTAL BLDG. 9,208 s.f.; CONDITIONED SPACE

 

SITE PLAN  
SCALE 1"=10'-0"