

DAMMON
ENGINEERING, INC.

CHIEF ENGINEER
EMMETT
DAMMON, P. E.
CHIEF ARCHITECT
ROBERT
WILTSE

554 OLD SPANISH TRAIL
SLIDELL, LA. 70456
OFFICE: 985-643-5832
FAX: 985-641-5950

WWW.DAMMONENGINEERING.COM
EMAIL:
DAMMONENG@BLSOUTH.NET

ARCHITECTURE
ENGINEERING
STUDIES
PLANNING
INVESTIGATION
EXPERT WITNESS

NEW
CHURCH

FIRST BAPTIST
CHURCH
64541 HWY 3081
PEARL RIVER, LA
70452

REFLECTED
CEILING PLAN

REV:

SCALE: AS NOTED


JOB#: 2108

DATE: 04-26-11

SHEET 7

A-5

OF 14

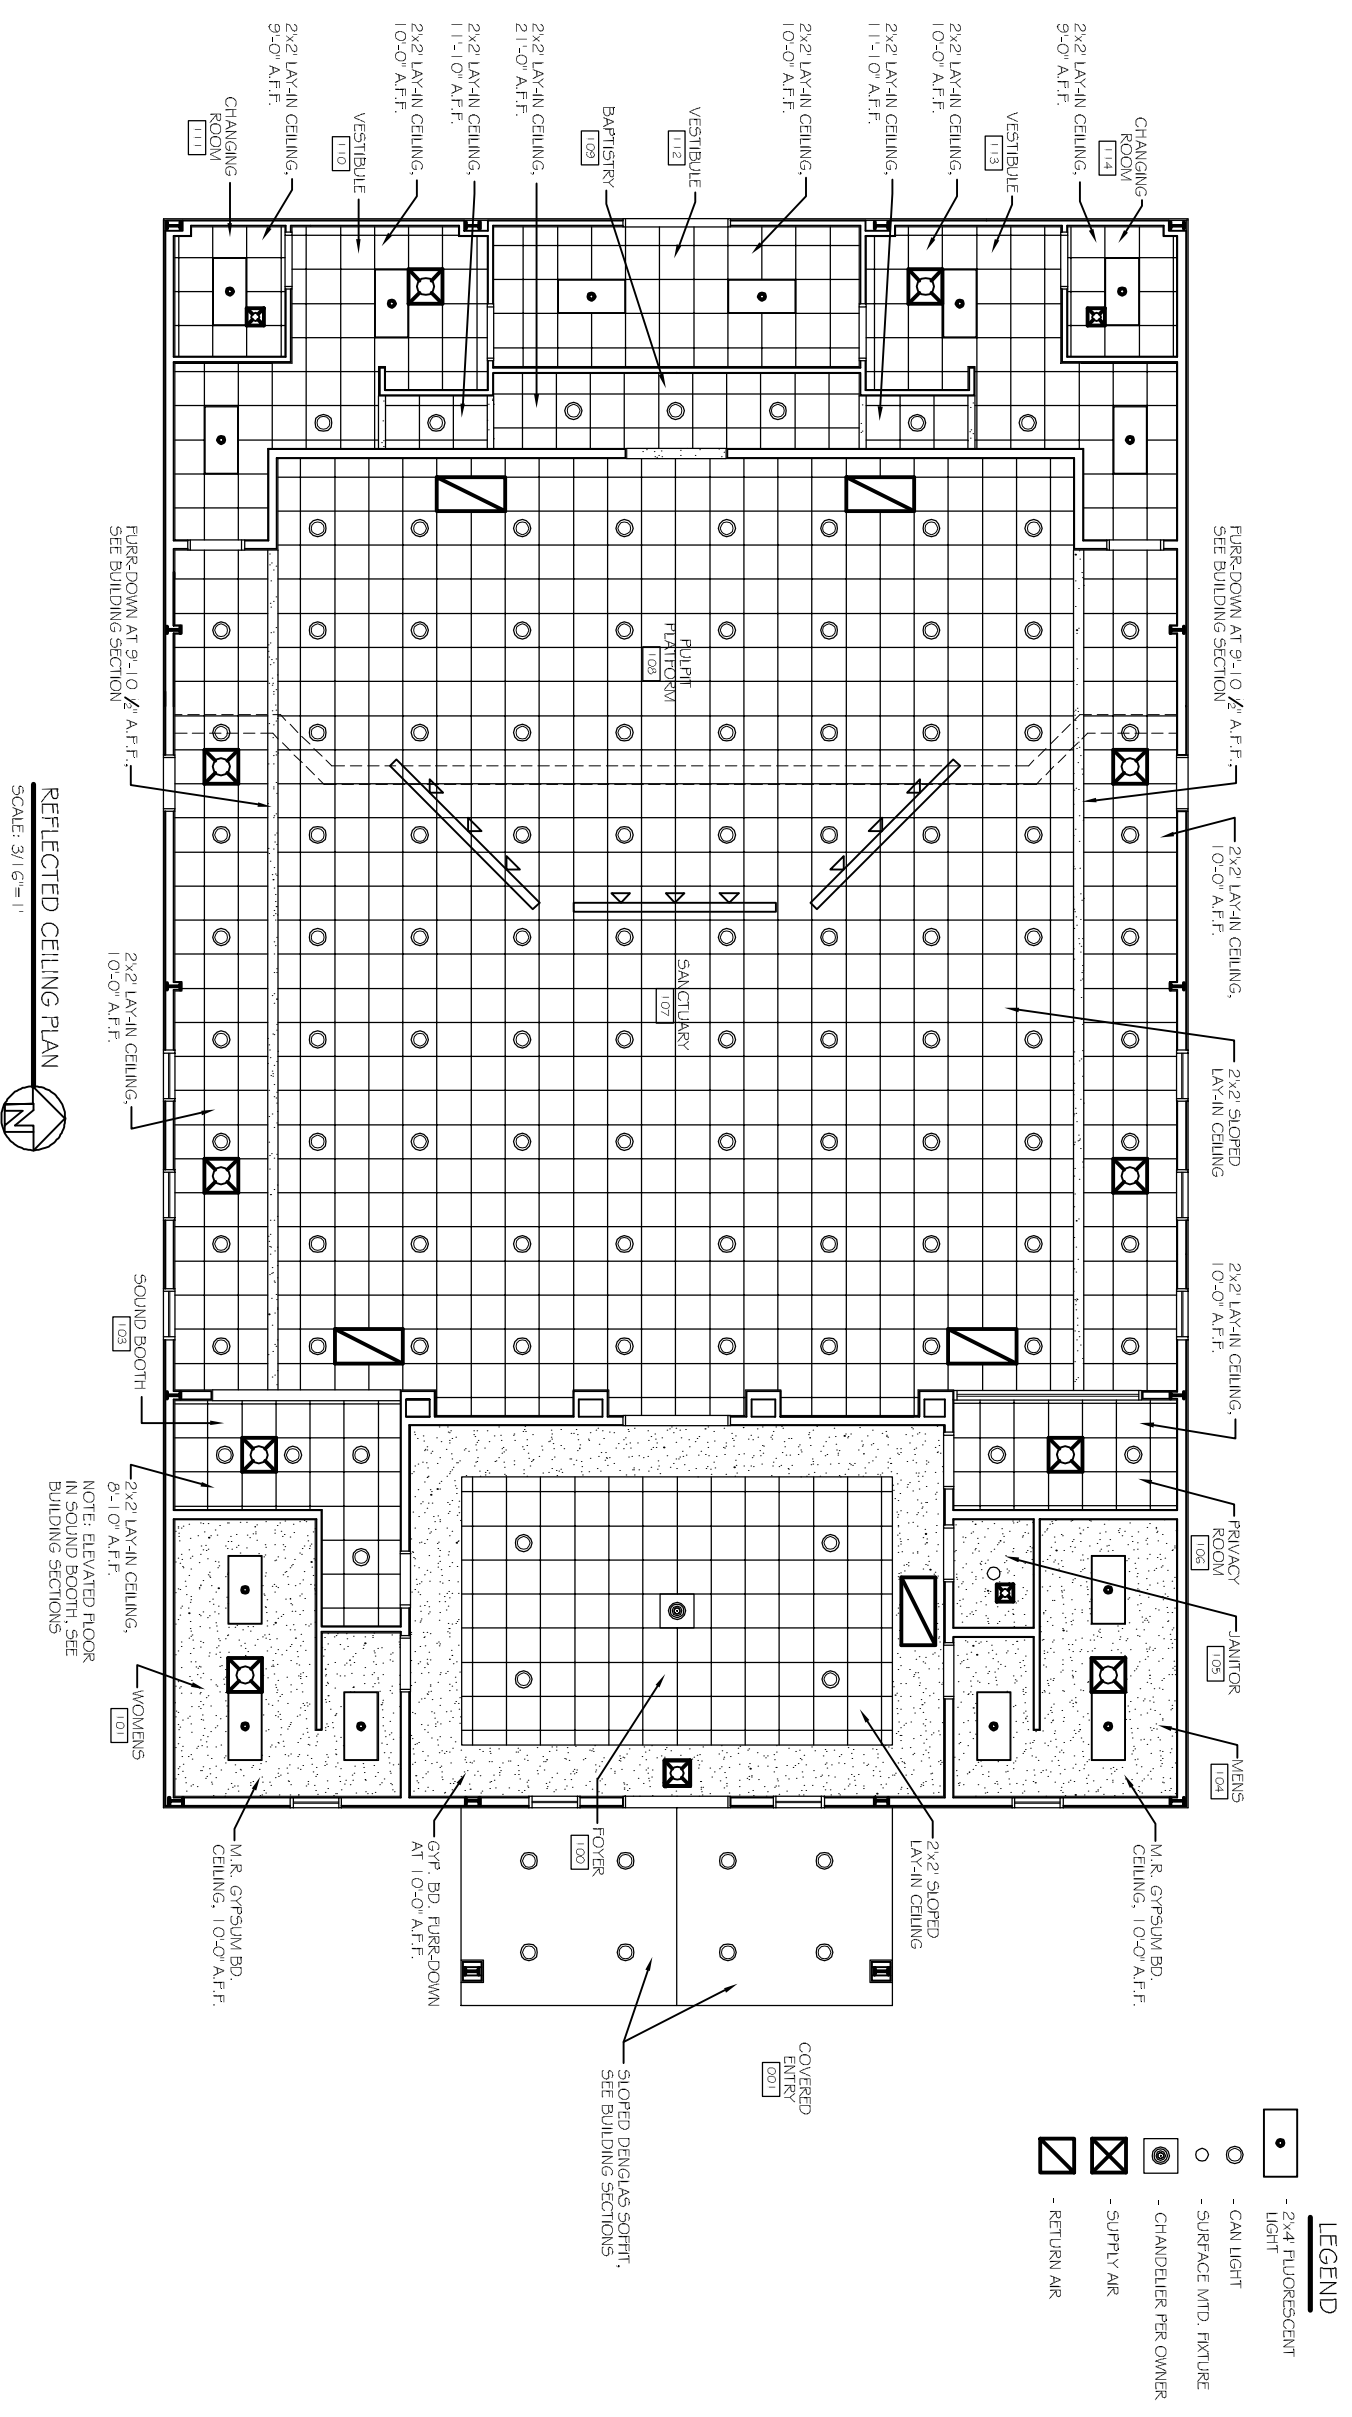

REFLECTED CEILING PLAN
SCALE: 3/16"=1'

