




BUILDING SECTION THRU SANCTUARY  
SCALE: 3/16" = 1'  
A-1/A4

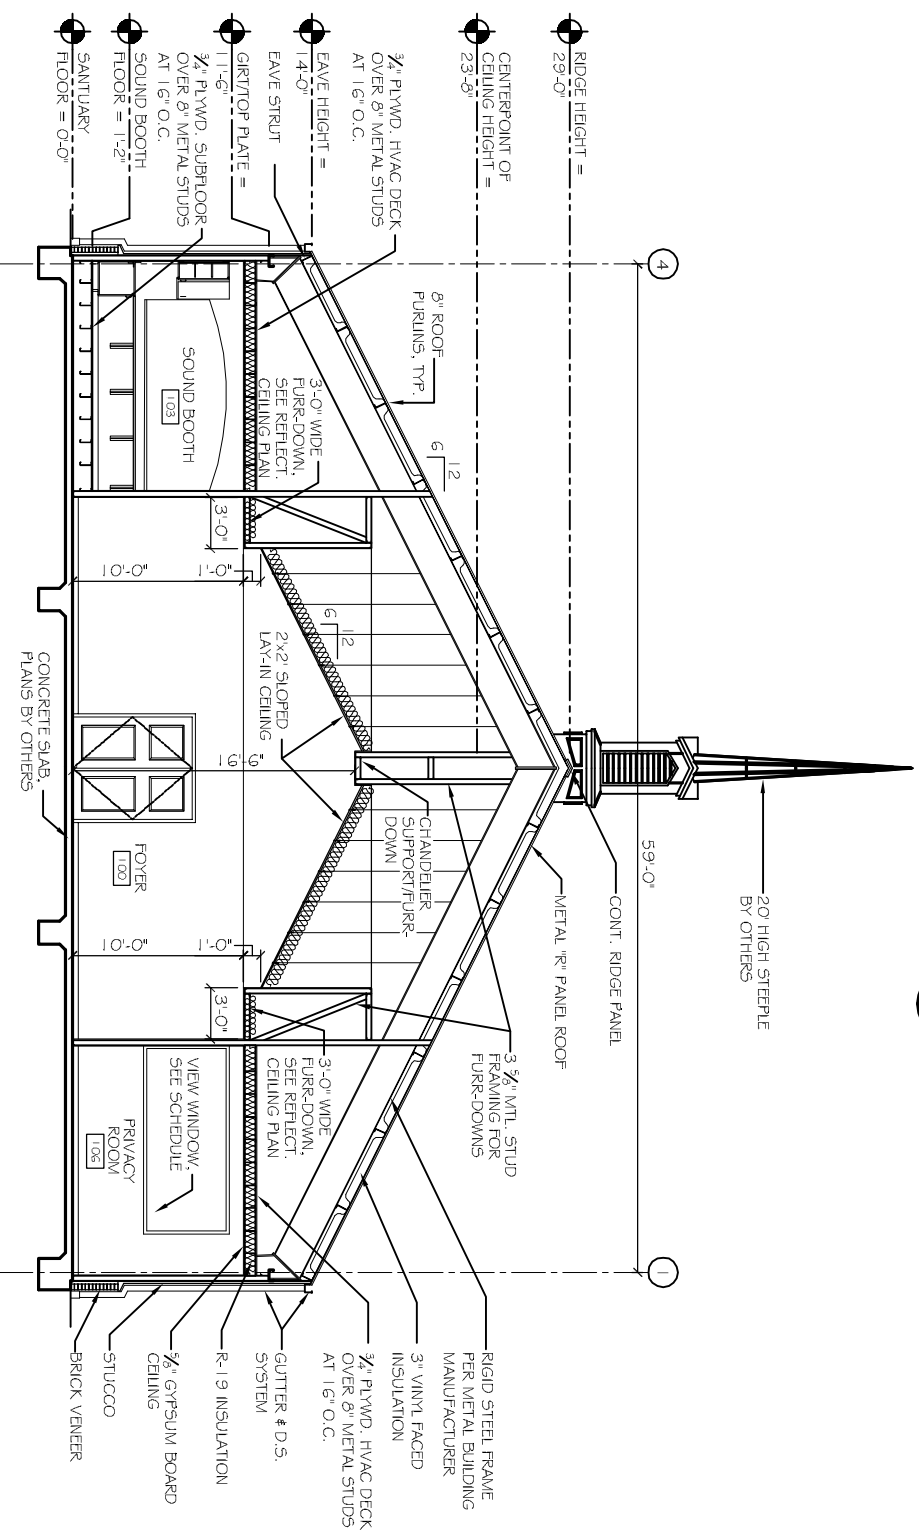

BUILDING SECTION THRU FOYER  
SCALE: 3/16" = 1'  
B-1/A4

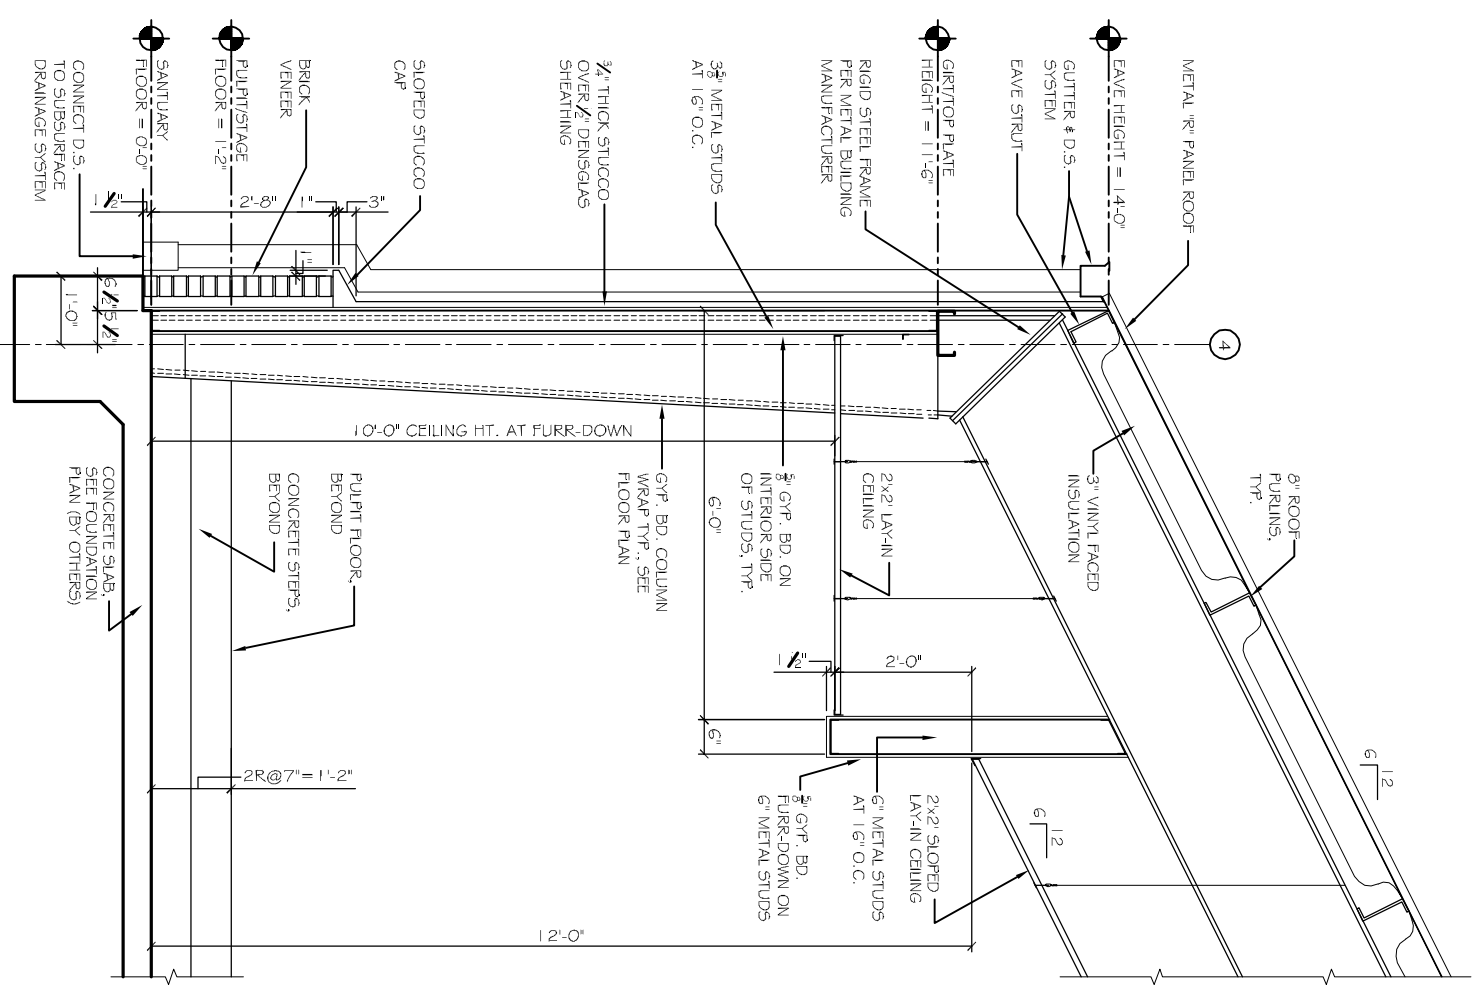

SANCTUARY WALL SECTION  
SCALE: 3/4" = 1'  
C-1/A4

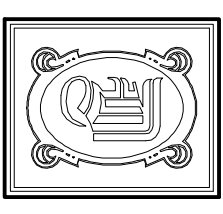

**DAMMON ENGINEERING, INC.**

CHIEF ENGINEER  
EMMETT DAMMON, P.E.  
CHIEF ARCHITECT  
ROBERT WILTSE

554 OLD SPANISH TRAIL  
SUDBELL, LA. 70458  
OFFICE: 985-649-5632  
FAX: 985-641-5950

WEBSITE:  
WWW.DAMMONENGINEERING.COM  
EMAIL:  
DAMMONENG@BELLSOUTH.NET

ARCHITECTURE  
ENGINEERING  
STUDIES  
PLANNING  
INVESTIGATION  
EXPERT WITNESS

NEW  
CHURCH

FIRST BAPTIST  
CHURCH  
64541 HWY 3081  
PEARL RIVER, LA  
70452

BUILDING  
AND  
WALL  
SECTIONS

REV:	
SCALE:	AS NOTED
JOB#:	2108
DATE:	04-26-11
SHEET	6
<b>A-4</b>	
OF 14	