

**ST. TAMMANY PARISH LANDSCAPE REQUIREMENTS:**

**TREE AND ROOT PROTECTION STANDARDS:**

PROTECTIVE BARRIERS, TYPE REQUIRED. PRIOR TO GRADING, CONSTRUCTION OR OTHER LAND DISTURBING ACTIVITY, PROTECTIVE BARRIERS SHALL BE INSTALLED IN ACCORDANCE WITH THE PROVISIONS OF SECTION 5.1 G05 D BELOW. BARRIERS SHALL INCLUDE, BUT NOT BE LIMITED TO, TEMPORARY FENCING. THIS FENCING SHALL BE CONSTRUCTED FROM ANY HIGHLY VISIBLE MATERIAL SUBSTANTIAL ENOUGH TO PROTECT THE ROOTS, TRUNK AND CROWN OF THE TREES, SUCH AS SILT FENCING, ORANGE SAFETY FENCING AND WIRE FENCING.

**STREET PLANTING AREA:**

A STREET PLANTING AREA IS THE AREA ALONG THE STREET (OR STREETS) OR ROAD (OR ROADS) ALONG WHICH A PROPERTY ABUTS WHICH IS DESIGNATED FOR THE PRESERVATION OF TREES AND FOR LANDSCAPING. IF A PROPERTY ABUTS ONLY ONE STREET OR ROAD, THE STREET PLANTING AREA SHALL BE 25 FEET WIDE. THE FOLLOWING MINIMUM NUMBER OF TREES

AND SHRUBS SHALL BE PLANTED IN THE STREET PLANTING AREA: 1 CLASS A TREE FOR EVERY 30' OF STREET FRONTAGE, 1 CLASS B TREE FOR EVERY 30' OF STREET FRONTAGE, 1 SHRUB FOR EVERY 10 FEET OF STREET FRONTAGE.

LA HWY 433 STREET PLANTING AREA: (370 FEET OF ROAD FRONTAGE)  
 CLASS A TREES:  $370/30 = 12.3$  (USE 13 CLASS A TREES)  
 CLASS B TREES:  $370/30 = 12.3$  (USE 13 CLASS B TREES)  
 SHRUBS:  $370/10 = 37$

**SIDE AND REAR BUFFER PLANTING AREA REQUIREMENTS:**

BUFFER PLANTING AREA WIDTH SHALL BE A MINIMUM OF TEN FEET. TREES REQUIRED IF UNENCUMBERED BY UTILITY SERVITUDE: CLASS A TREES ONE (1) FOR EACH 30 LINEAR FEET OF THE BUFFER PLANTING AREA, AND CLASS B TREES ONE (1) FOR EACH 30 LINEAR FEET OF THE BUFFER PLANTING AREA.

EAST BUFFER AREA: (420 LINEAR FEET)  
 CLASS A TREES:  $420/30 = 14$   
 CLASS B TREES:  $420/30 = 14$   
 WEST BUFFER AREA: (347 LINEAR FEET)  
 CLASS A TREES:  $347/30 = 11.6$  (USE 12 CLASS A TREES)  
 CLASS B TREES:  $347/30 = 11.6$  (USE 12 CLASS B TREES)  
 REAR BUFFER AREA: (366 LINEAR FEET)  
 CLASS A TREES:  $366/30 = 12.2$  (USE 13 CLASS A TREES)  
 CLASS B TREES:  $366/30 = 12.2$  (USE 13 CLASS B TREES)

**BUILDING FACADE PLANTING AREA:**

THE BUILDING FACADE AREA SHALL BE LOCATED ALONG THE FULL LENGTH OF THE BUILDING EXTERIOR WALL(S) FACING THE VEHICULAR ACCESS AREA(S). THIS AREA SHALL BE NO LESS THAN FOUR (4) FEET IN WIDTH.




 

**PARKING LANDSCAPING REQUIREMENTS:**

LOCATION OF SHRUBS WITHIN STREET PLANTING AREA. SHRUBS SHALL BE LOCATED WITHIN THE STREET PLANTING AREA IN A ROW (STRAIGHT OR CURVILINEAR) OR CLUSTERS TO ACHIEVE SCREENING. SHRUBS SHALL BE PLANTED 2 1/2 FEET APART OR CLOSER, EXCEPT THAT IF SHRUBS ARE PLANTED IN CLUSTERS, THE CLUSTERS SHALL BE 4 FEET APART OR CLOSER. NO SHRUB SHALL BE PLANTED UNLESS IT WILL REACH THREE (3) FEET IN HEIGHT WITHIN TWO (2) YEARS AFTER PLANTING, AND, THEREAFTER, SHRUBS SHALL BE MAINTAINED AT THREE (3) FEET IN HEIGHT OR HIGHER.

**SPECIFIC INTERIOR PARKING LANDSCAPE REQUIREMENTS:**

LANDSCAPE ISLANDS WITHIN ROWS. NO MORE THAN TWELVE (12) PARKING SPACES SHALL BE PERMITTED IN A CONTINUOUS ROW WITHOUT BEING INTERRUPTED OR TERMINATED BY A LANDSCAPED ISLAND OR MEDIAN OF NOT LESS THAN SIX (6) FEET IN WIDTH (EXCLUSIVE OF CURBS) AND NOT LESS THAN THE LENGTH OF THE PARKING SPACE. LANDSCAPE ISLANDS AT END OF ROWS. EVERY PARKING ROW SHALL TERMINATE IN A LANDSCAPED ISLAND OF NOT LESS THAN NINE (9) FEET IN WIDTH (INCLUDING THE CURBS) AND NOT LESS THAN THE LENGTH OF THE PARKING SPACE; PROVIDED THAT, A LANDSCAPE ISLAND SHALL NOT BE REQUIRED AT THE END OF A PARKING ROW WHERE THE END OF THE PARKING ROW ABUTS A STREET PLANTING AREA OR BUFFER PLANTING AREA. REQUIRED PLANTS. THE LANDSCAPED ISLANDS SHALL CONTAIN A MINIMUM OF ONE (1) CLASS A TREE, ONE (1) CLASS B TREE FOR EVERY 30 LINEAR FEET SHALL BE PLANTED IN THE REQUIRED MEDIAN BETWEEN ROWS. THE SURFACE OF THE LANDSCAPED ISLANDS AND MEDIANS SHALL BE PLANTED IN A LIVING VEGETATIVE GROUND COVER.

**LANDSCAPE LEGEND**

-  - RED MAPLE  
CLASS A: ANY SELF-SUPPORTING WOODY PLANT OF A SPECIES WHICH NORMALLY GROWS TO AN OVERALL HEIGHT OF A MINIMUM OF FIFTY (50) FEET, USUALLY WITH ONE MAIN STEM OR TRUNK ALTHOUGH SOME SPECIES MAY HAVE MULTIPLE TRUNKS, AND WITH MANY BRANCHES.
-  - CREPE MYRTLE  
CLASS B: ANY SELF-SUPPORTING WOODY PLANT OF A SPECIES WHICH NORMALLY GROWS TO AN OVERALL HEIGHT OF A MINIMUM OF TWENTY-FIVE (25) FEET, WITH ONE OR MORE MAIN STEM(S) OR TRUNK(S) AND MANY BRANCHES.
-  - INDIAN HAWTHORNE  
SHRUB: A RELATIVELY LOW-GROWING BUSHY PLANT, USUALLY WITH WOODY STEMS. FOR THE PURPOSES OF THIS DEFINITION, GROUND COVER, TREES AND ANNUALS ARE NOT CONSIDERED SHRUBS.
-  - ASIAN JASMINE GROUNDCOVER
-  - GRASS SOD

**PARKING REQUIREMENTS**

18,200 s.f. TOTAL BLDG. AREA, 534 OCCUPANTS  
 REQUIRES: 1 SPACE / 4 OCCUPANTS  
 TOTAL PARKING REQUIRED = 133.5 (6 HCP)  
 TOTAL PARKING PROVIDED = 147 SPACES (6 HCP)

**SITE LIGHTING**


EXTERIOR LIGHTING SHALL BE SHADED OR INWARDLY DIRECTED IN SUCH A MANNER SO THAT NO DIRECT LIGHTING OR GLARE BE CAST BEYOND THE PROPERTY LINE. THE INTENSITY OF SUCH LIGHTING SHALL NOT EXCEED ONE FOOT CANDLE AS MEASURED AT THE ABUTTING PROPERTY LINE. (N/A)

**SITE PLAN NOTES**

1. ROOFING MATERIAL: METAL SSR
2. SIDING MATERIAL: STUCCO FRONT  
METAL SIDING ON SIDES AND REAR
3. UTILITIES: ALL UTILITIES SHALL BE PLACED UNDERGROUND.

**EXISTING TREE CREDITS:**

(MARKED WITH "EX" ON PLAN)  
 20 CREPE MYRTLE = 20 CLASS B TREES  
 5 CYPRESS TREE (6" CAL) = 5 CLASS A TREES  
 3 OAK TREE (11' CALIPER) = 6 CLASS A TREES

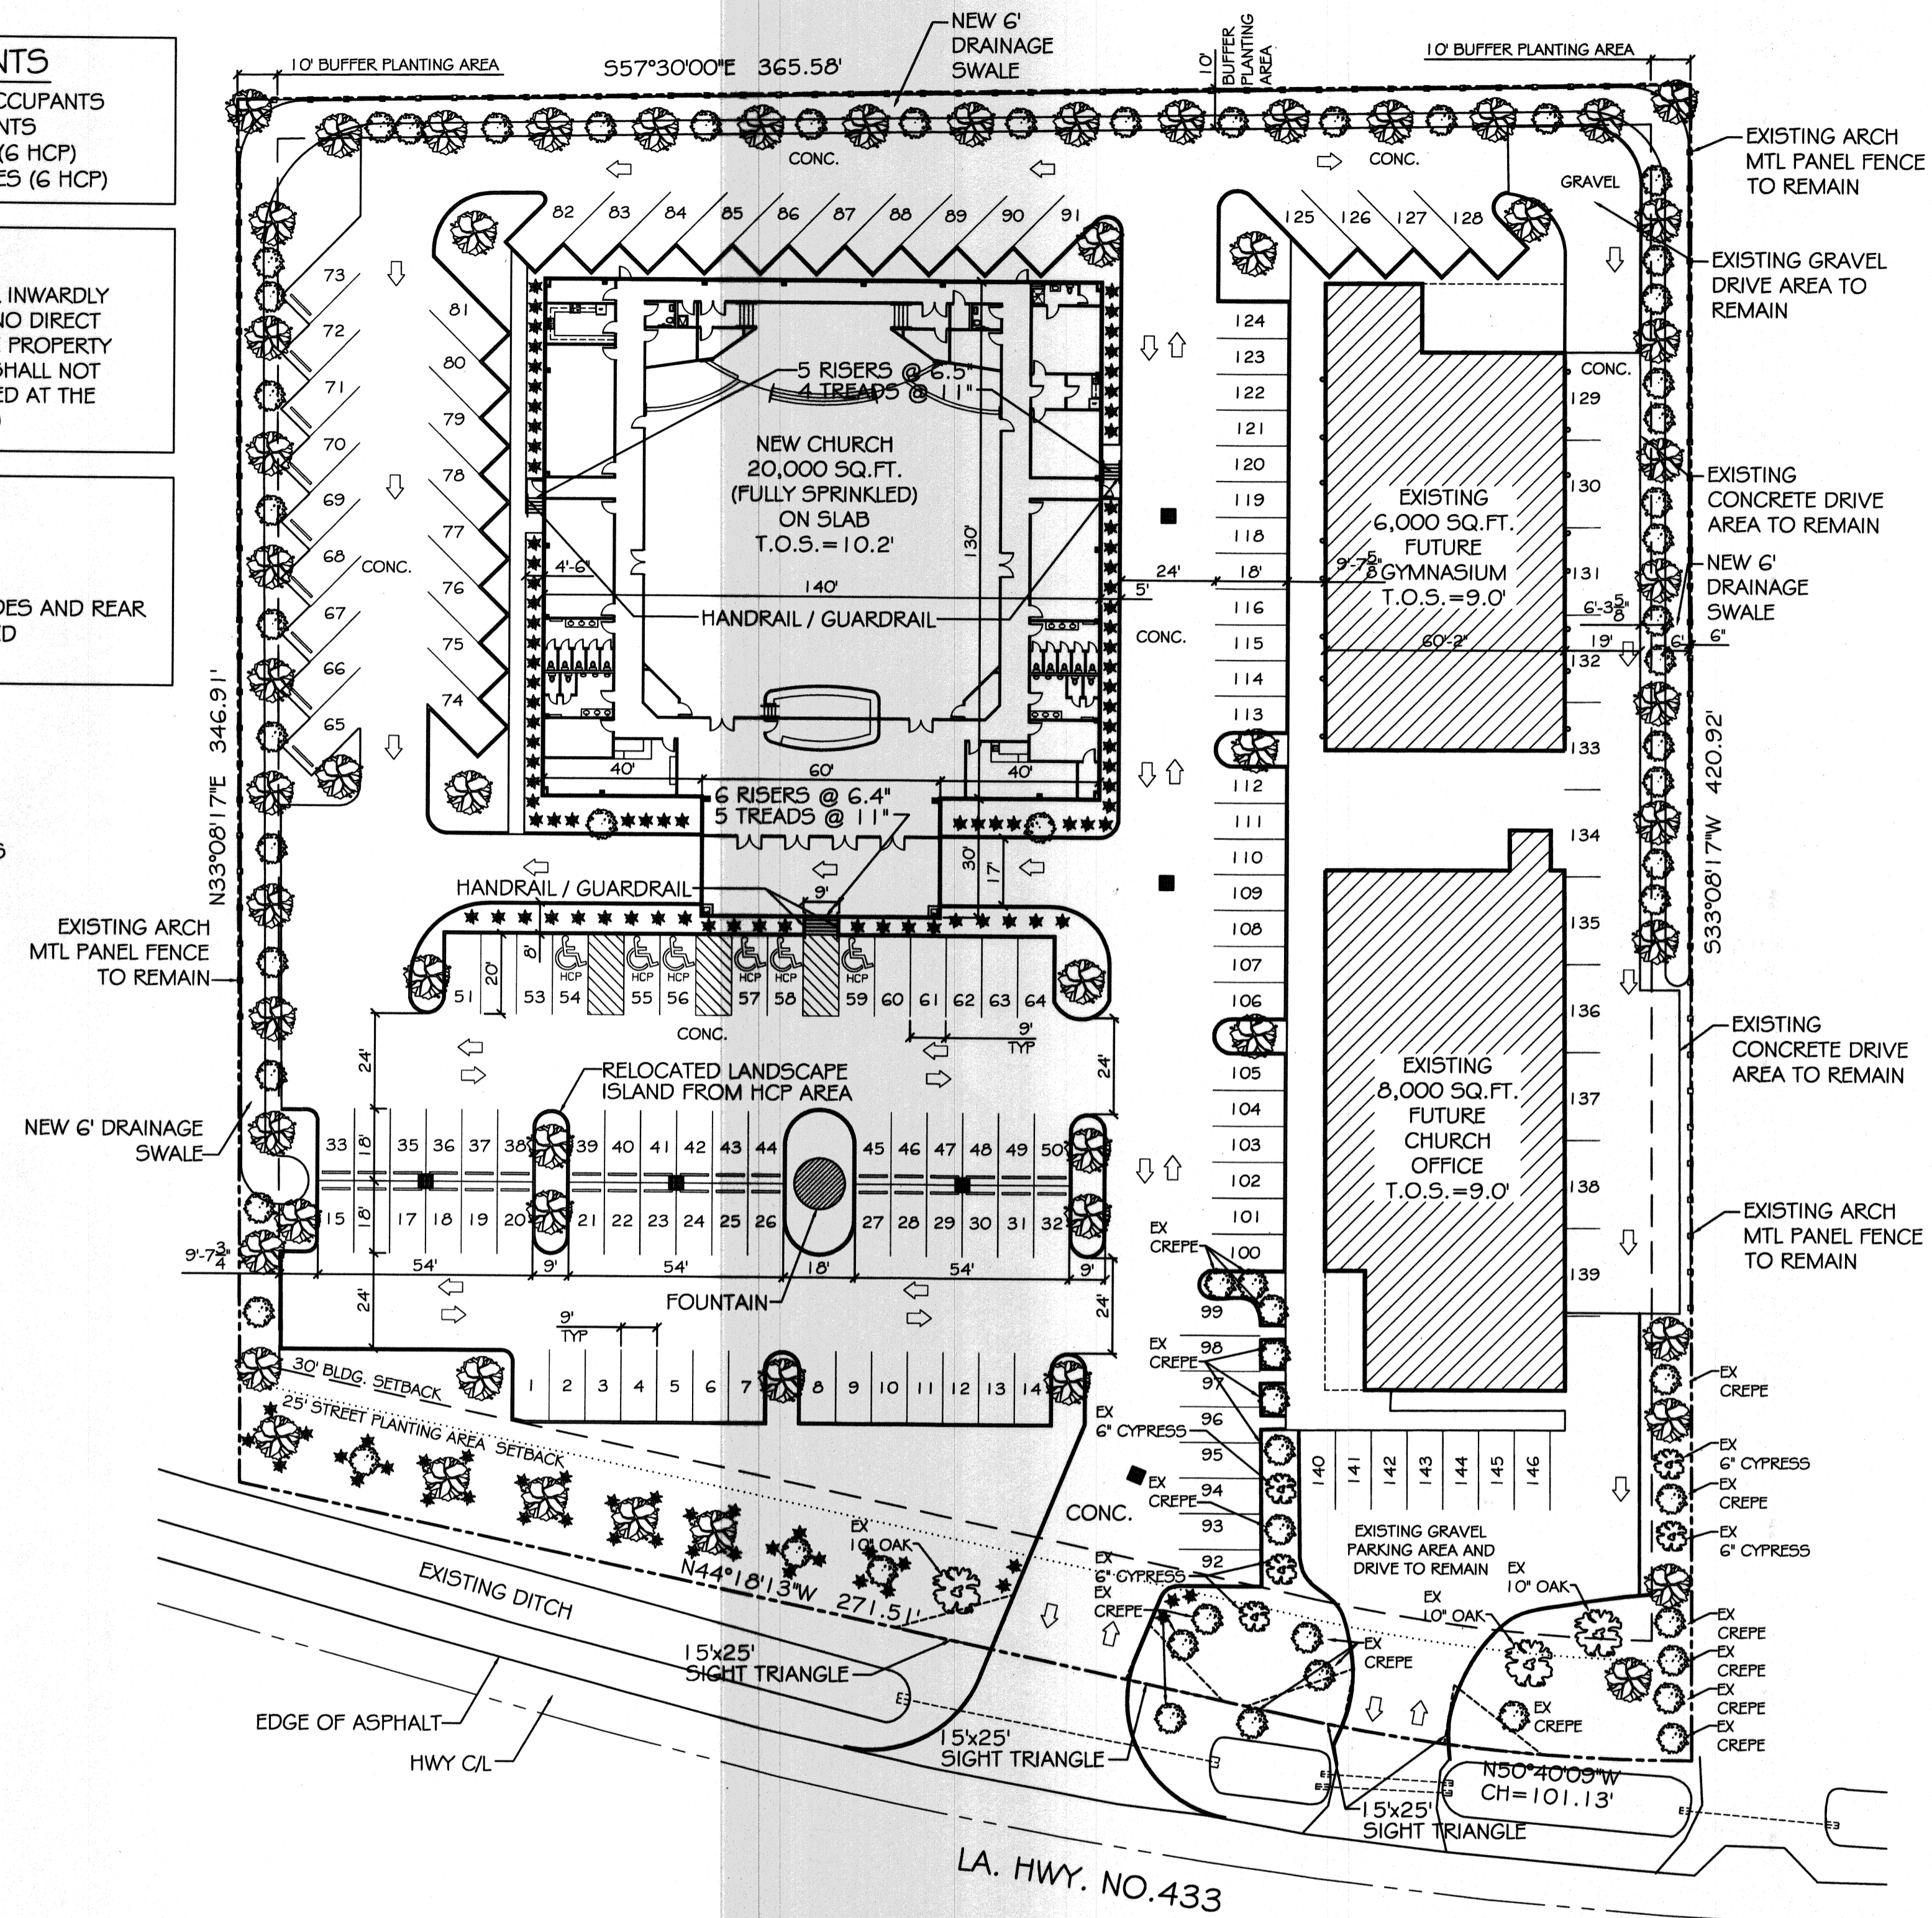


**SITE PLAN**

SCALE: 1" = 30'-0"

(FOR ADDITIONAL DIMENSIONS SEE SHEET C-4)

**SITE LEGEND**


-  - PROPERTY LINE
-  - SETBACK LINE
-  - LANDSCAPE BUFFER
-  - 6' OPAQUE BUFFER FENCE
-  - HANDICAP PARKING
-  - HANDICAP PARKING SIGN
-  - TRAFFIC ARROW

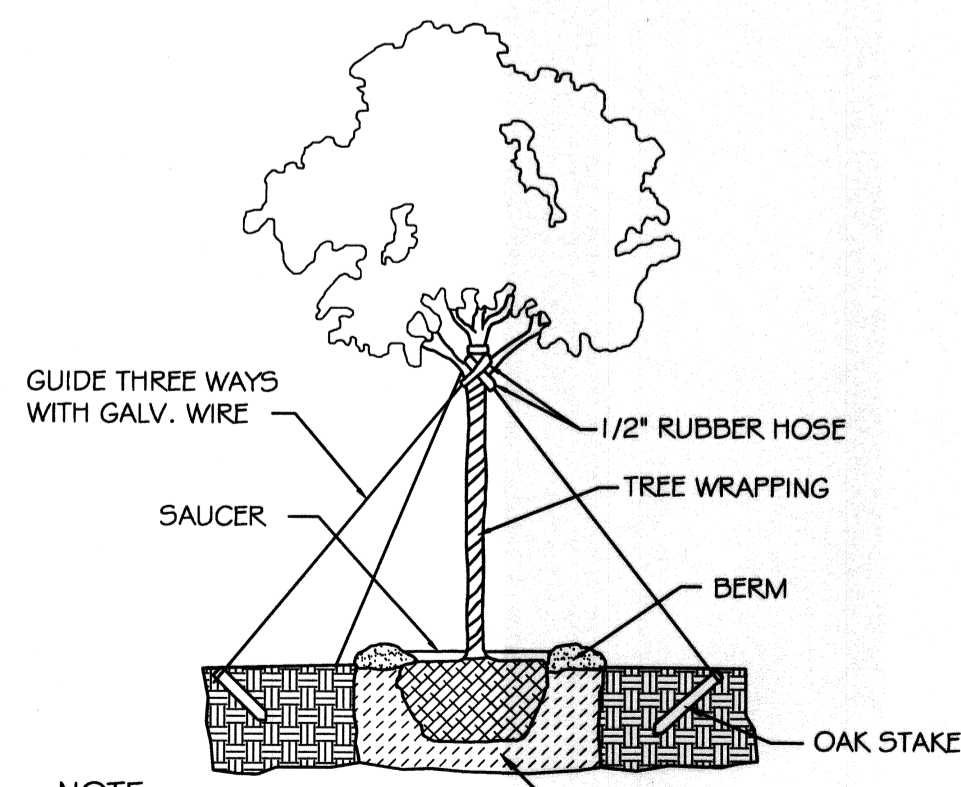

NOTE:  
 ALWAYS PLANT EQUAL TO OR  
 1" - 2" ABOVE GROUND.

**TYPICAL TREE PLANTING DETAIL**

N. T. S.

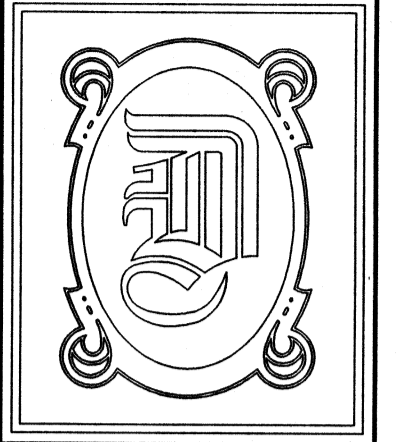

**DAMMON ENGINEERING, INC.**

CHIEF ENGINEER  
 EMMETT DAMMON, P.E.

CHIEF ARCHITECT  
 ROBERT WILTSE

554 OLD SPANISH TRAIL  
 SLIDELL, LA. 70458  
 OFFICE: 985-649-5832  
 FAX: 985-641-5950

WEBSITE:  
 WWW.DAMMONENGINEERING.COM

EMAIL:  
 DAMMONENG@BELLSOUTH.NET

- ARCHITECTURE
- ENGINEERING
- STUDIES
- PLANNING
- INVESTIGATION
- EXPERT WITNESS

LIVING THE WORD  
 INTERNATIONAL

2528  
 OLD SPANISH TRAIL  
 SLIDELL, LA  
 70461

SITE  
 PLAN



REV:

SCALE: AS NOTED

JOB#: 2128

DATE: 01-27-12

SHEET 4

C-3

OF 21