





EDGE OF ROOF BEYOND
24 GA GALVALUME
STANDING SEAM
SLOPE = 1:1.875:1.12


HICKMAN PERMASNAP PLUS
PARAPET WALL COPING
SYSTEM (RATED FOR 1.55
W/FT) INSTALL PER MFR
REQUIREMENTS, OR PROVIDE
EQUVAL (MIN. RATED 1.50 W/FT)

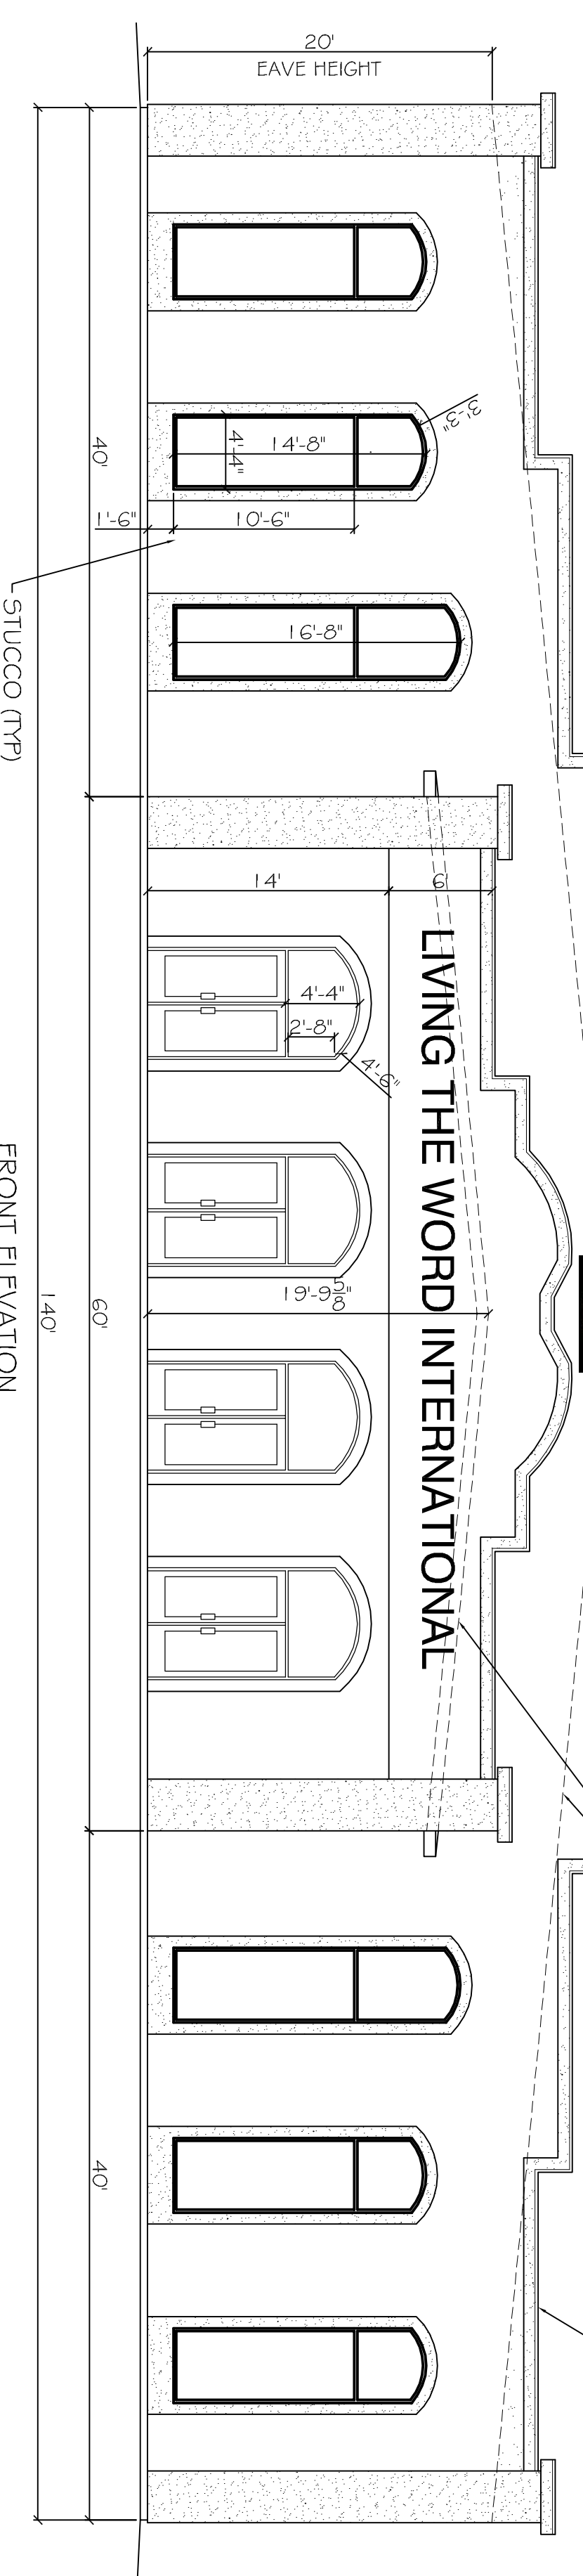


FRONT ELEVATION
SCALE: 1/8"=1'-0"

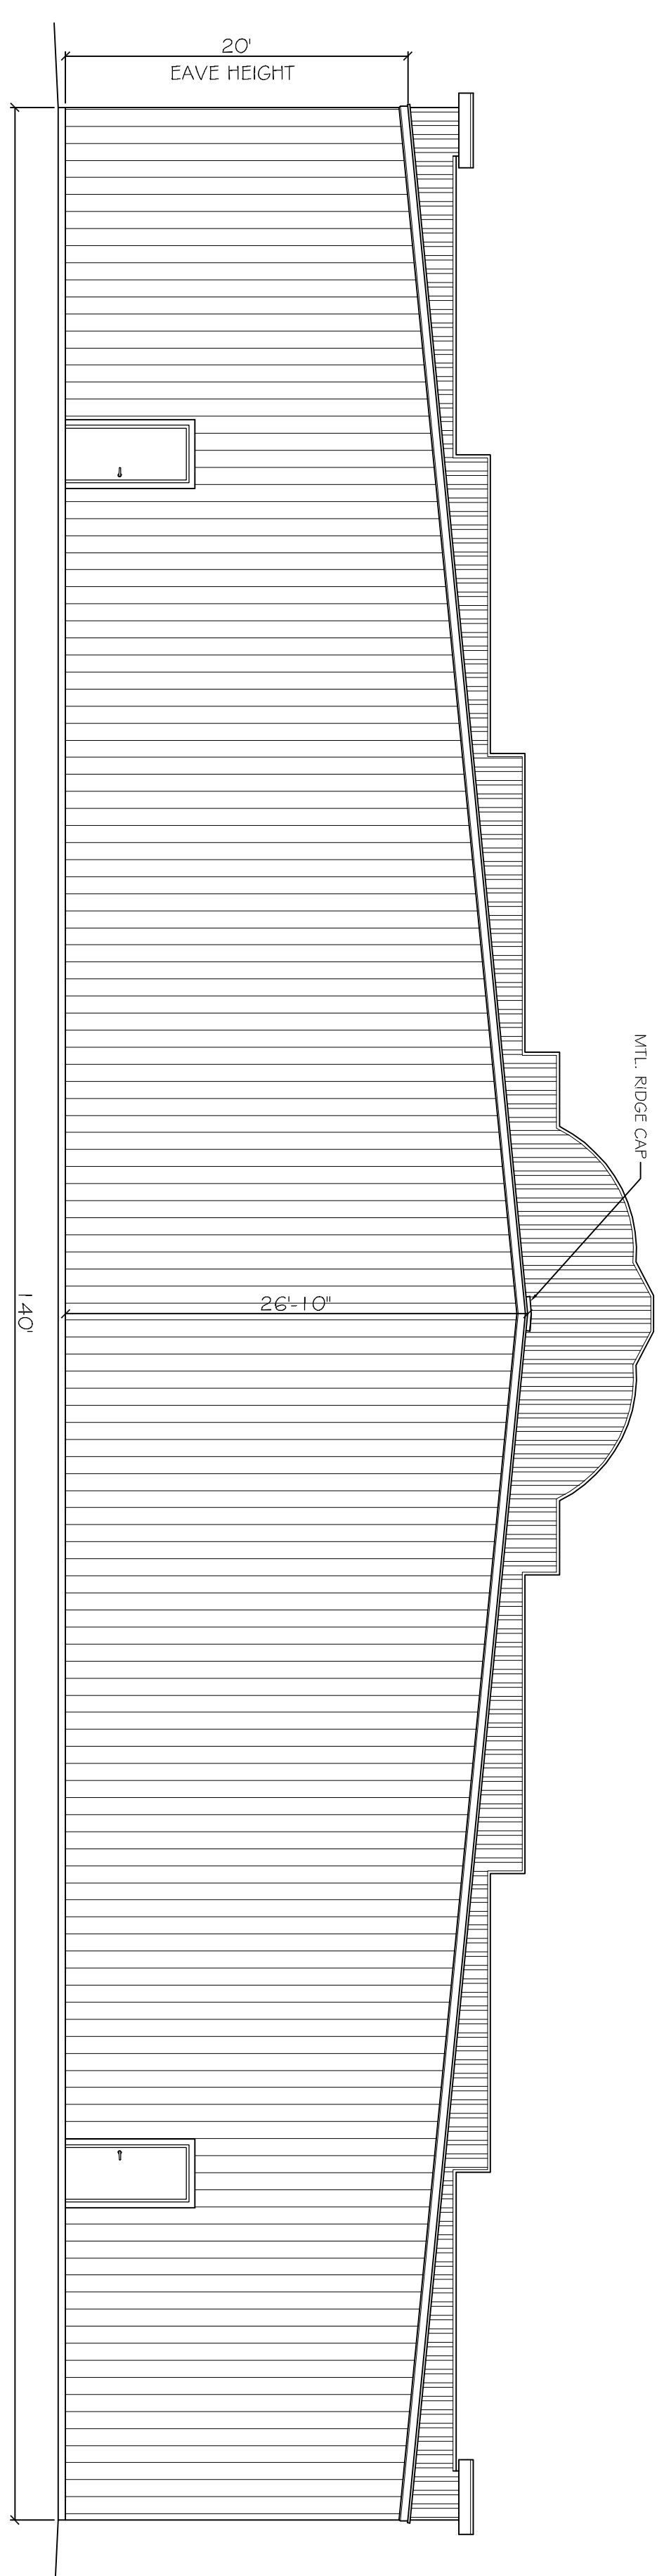


REAR ELEVATION
SCALE: 1/8"=1'-0"

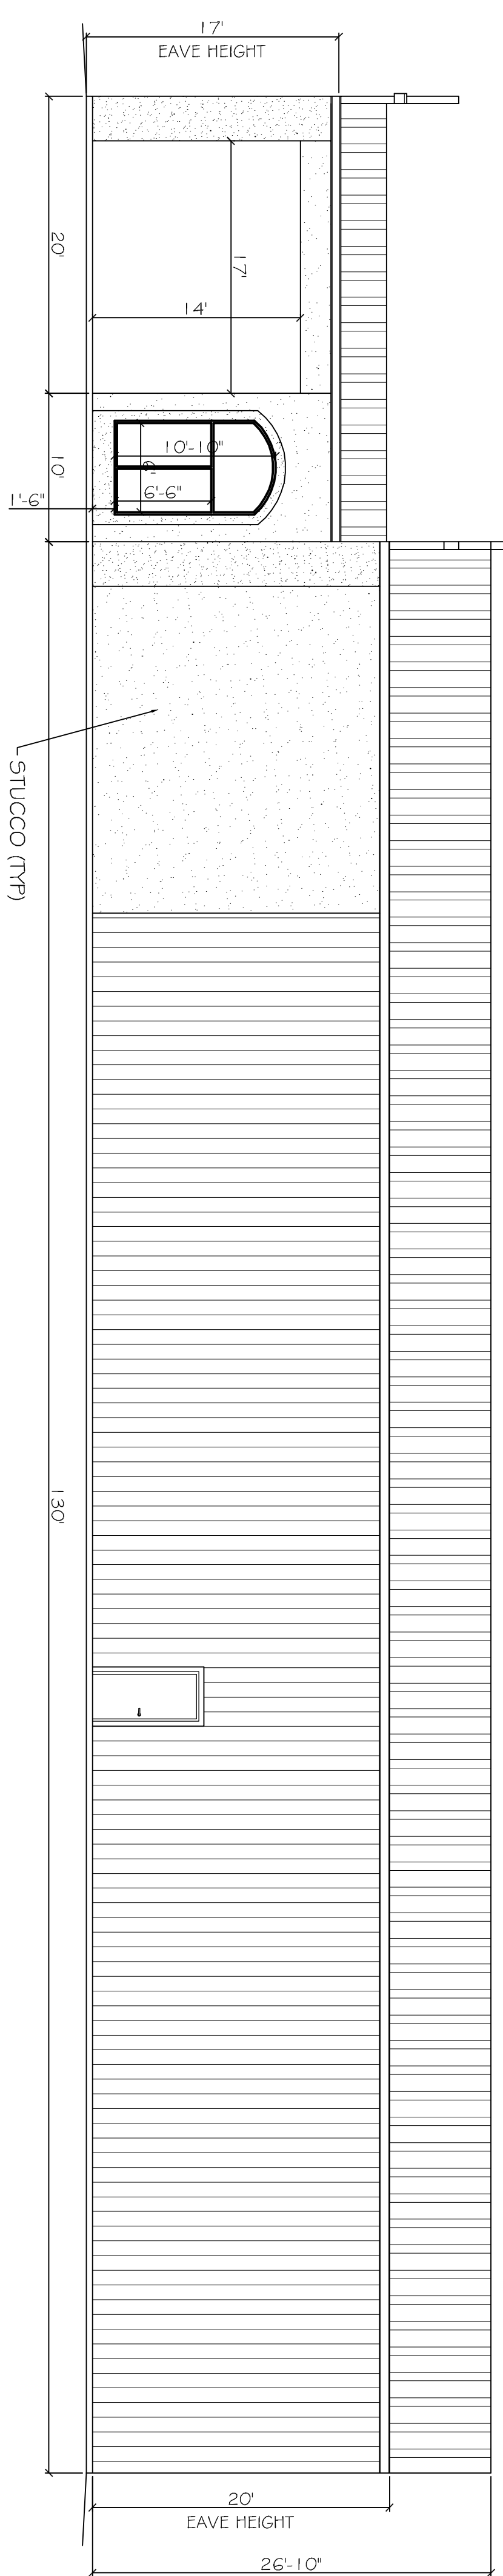

RIGHT ELEVATION
SCALE: 1/8"=1'-0"

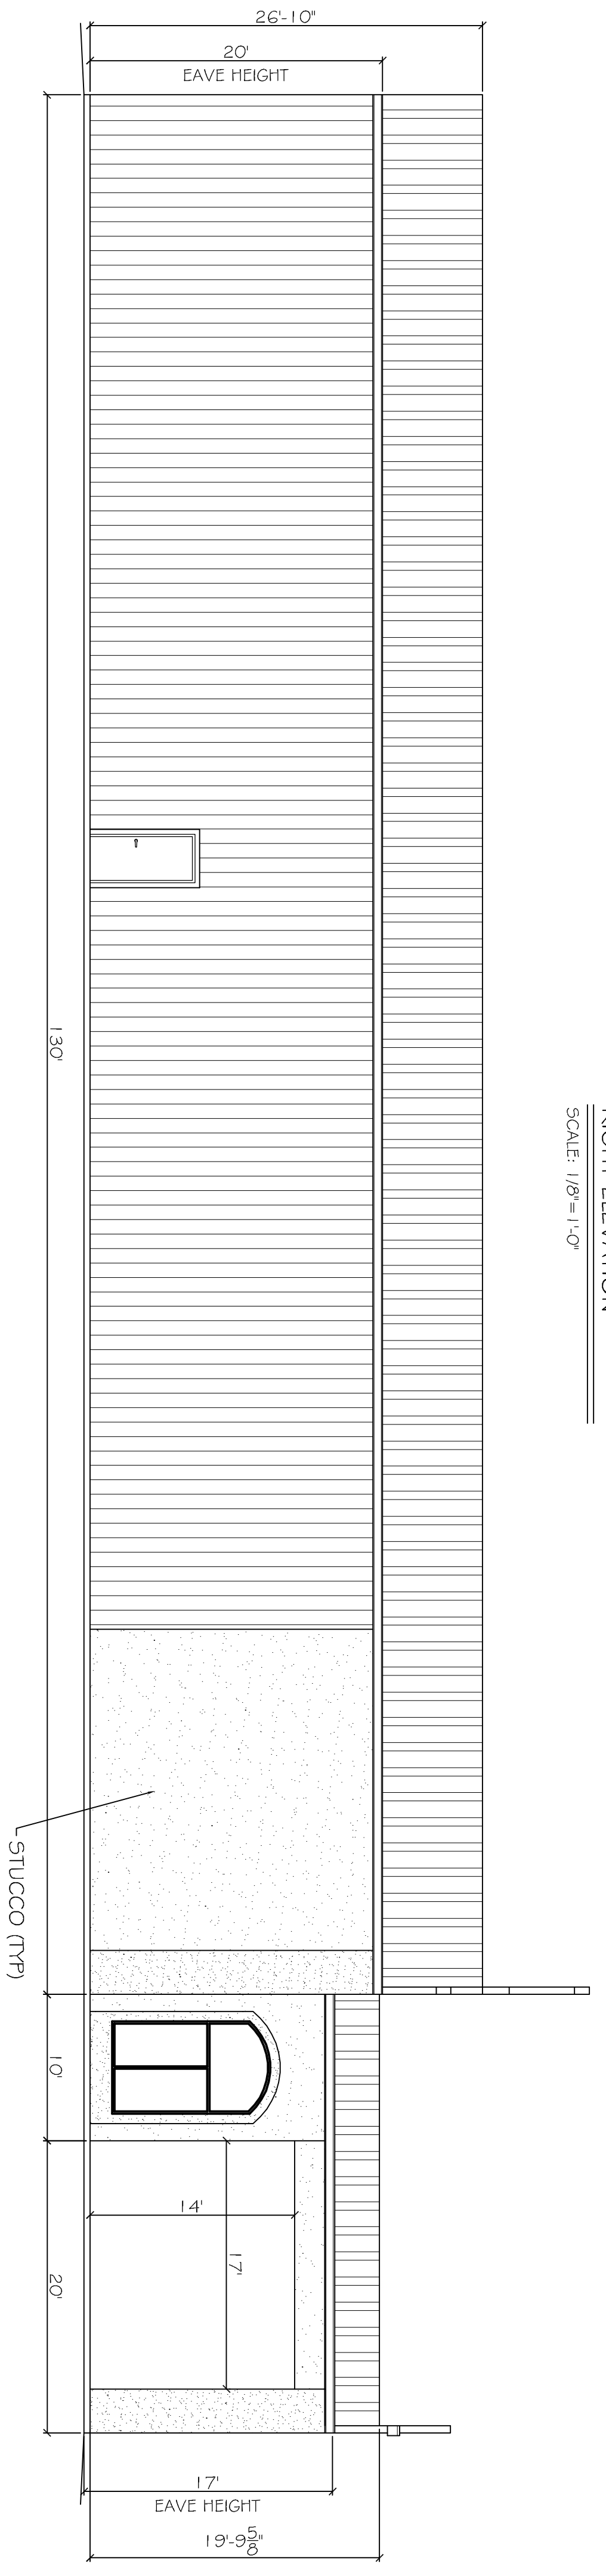

LEFT ELEVATION
SCALE: 1/8"=1'-0"

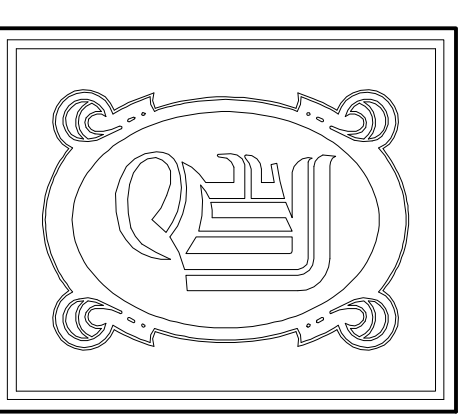

DAMMON
ENGINEERING, INC.

CHIEF ENGINEER
EMMETT
DAMMON, P.E.
CHIEF ARCHITECT
ROBERT
WILTSE

554 OLD SPANISH TRAIL
SLIDELL, LA. 70458
OFFICE: 985-649-5632
FAX: 985-641-5950

WEBSITE:
WWW.DAMMONENGINEERING.COM
EMAIL:
DAMMONENG@BELLSouth.NET

ARCHITECTURE
ENGINEERING
STUDIES
PLANNING
INVESTIGATION
EXPERT WITNESS

LIVING THE WORD
INTERNATIONAL

2528
OLD SPANISH TRAIL
SLIDELL, LA
70461

EXTERIOR
ELEVATIONS

REV:	
SCALE:	AS NOTED
JOB#:	2128
DATE:	01-27-11
SHEET	12

A-4