
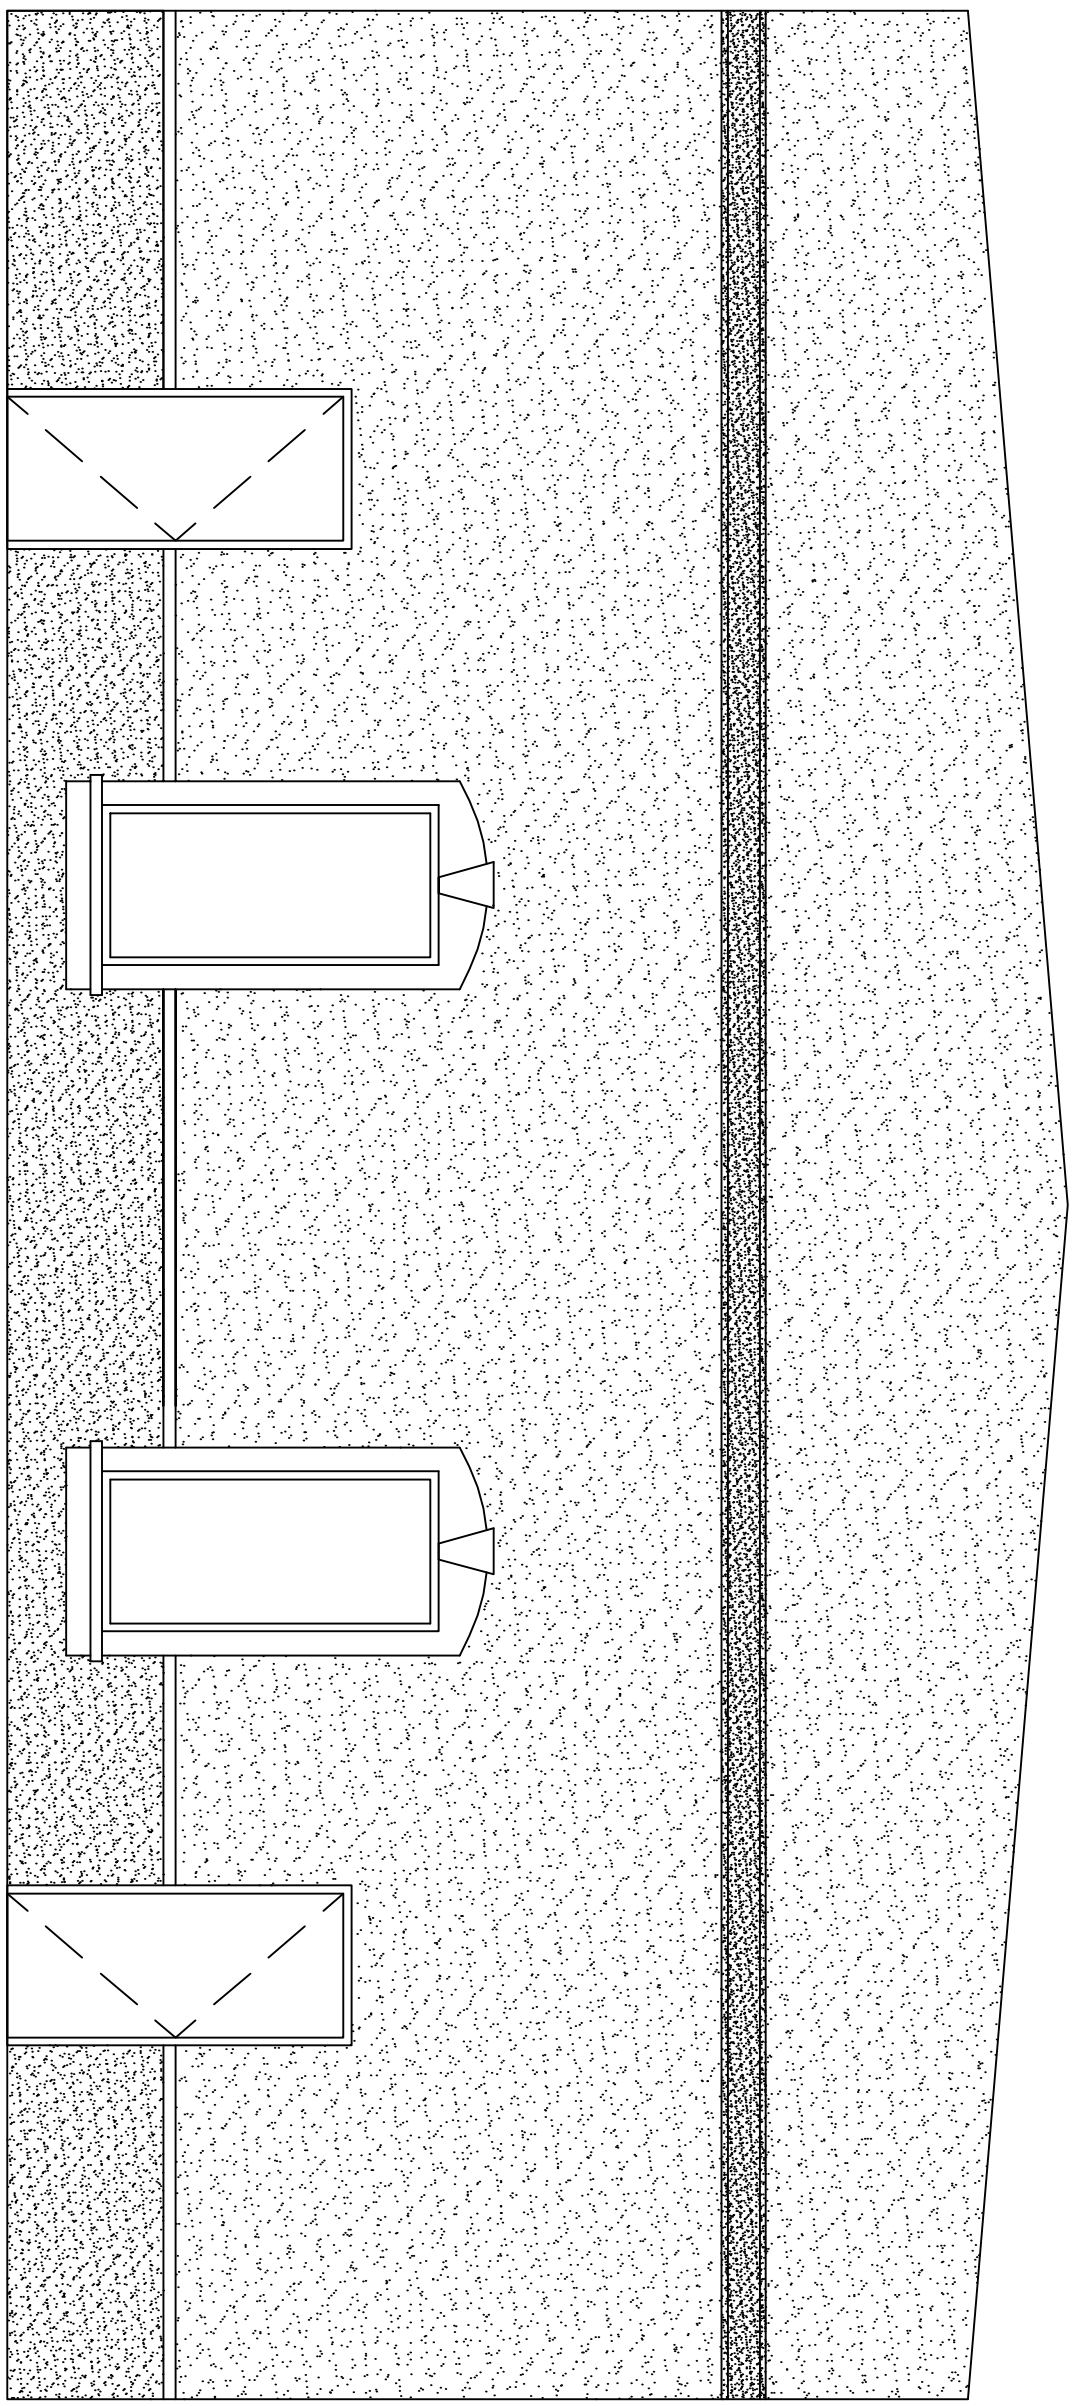


1 EXTERIOR ELEVATION
SCALE: 1/4" = 1'-0"

EAST SIDE

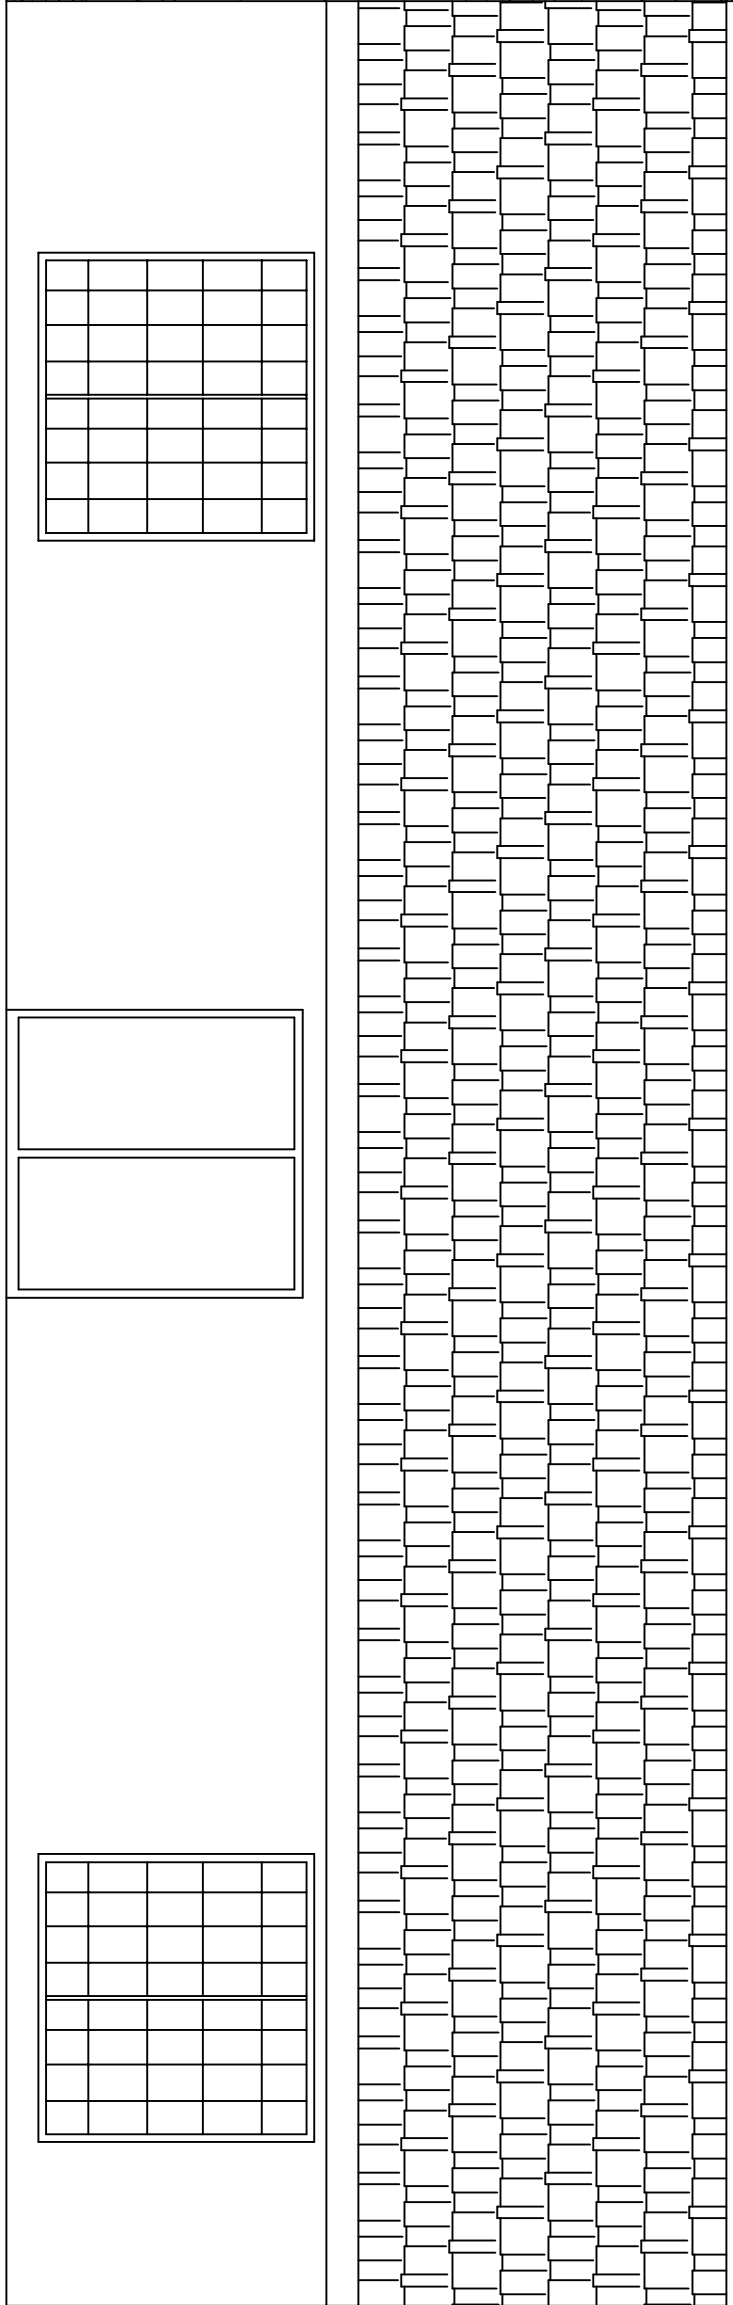

2 EXTERIOR ELEVATION
SCALE: 1/4" = 1'-0"

SOUTH SIDE

DAMMON
ENGINEERING, INC.
LOUISIANA & MISSISSIPPI

Chief Engineer: Brian Mlstich, PE
554 Old Spanish Trail
Slidell, LA 70458

www.dammonengineering.com
info@dammonengineering.com
PH: 985.649.5832

REVISIONS		DATE
#	DESCRIPTION	

SEAL:

NEW CHURCH
S I - S M Z M U
C 7 O N U
2263 SECOND STREET
SLIDELL, LOUISIANA 70458
JOB No: 2020 DATE: 11-19-2020
DRAWN BY: RLD CHECKED BY: KD

SHEET TITLE:
EXTERIOR ELEVATIONS

DRAWING NUMBER:

A103

SHEET No. 3 of 1