



FILE NAME: J:\PROJECTS\2020\2020-08-04\2020-08-04.dwg

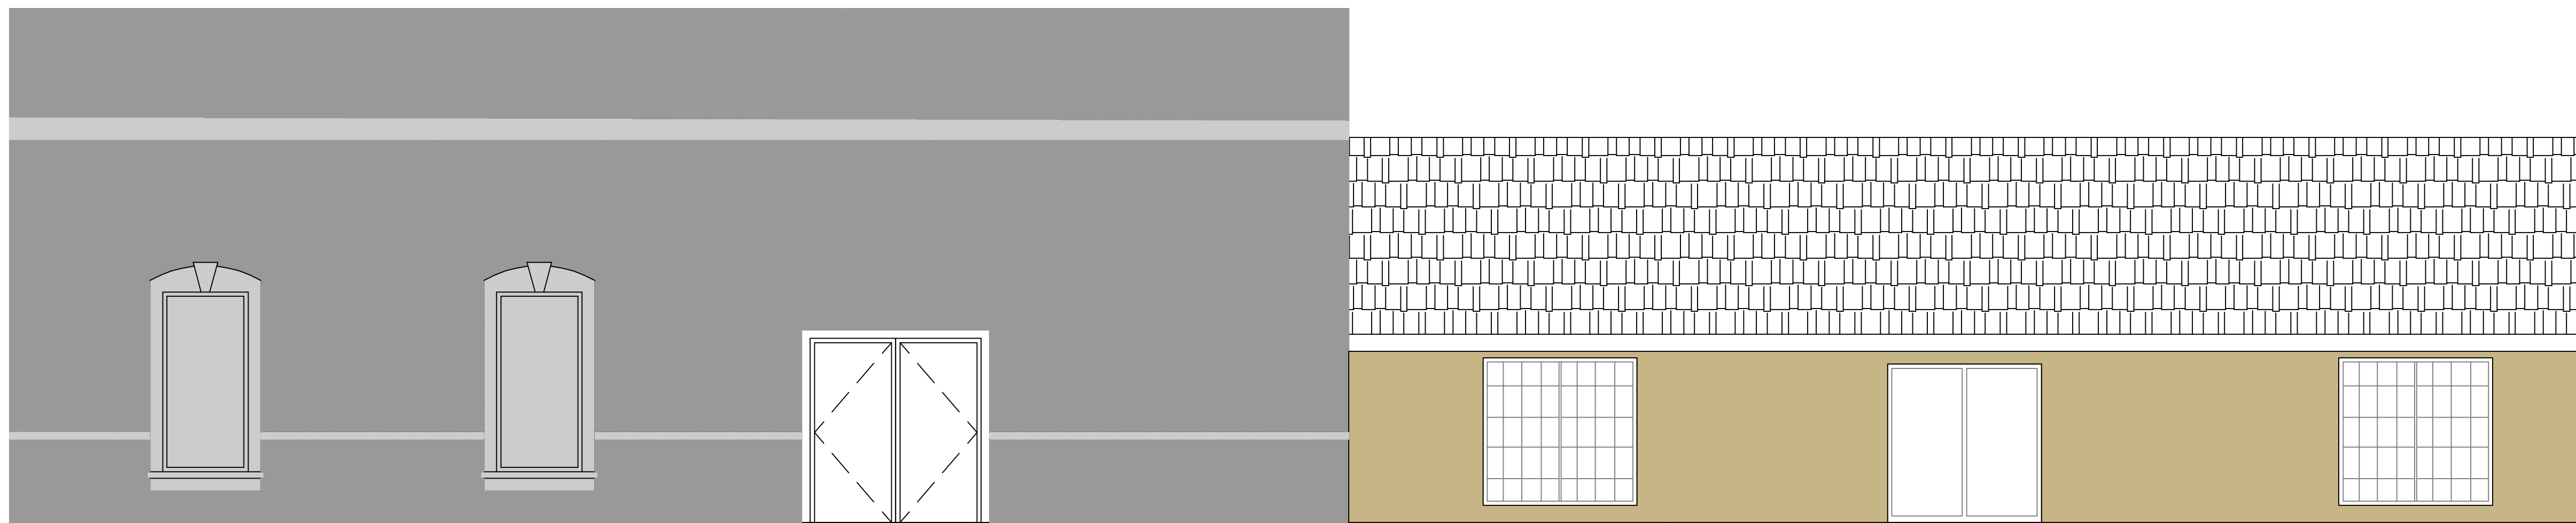

**1 EXTERIOR ELEVATION**

SCALE: 1/4" = 1'-0"

EAST SIDE

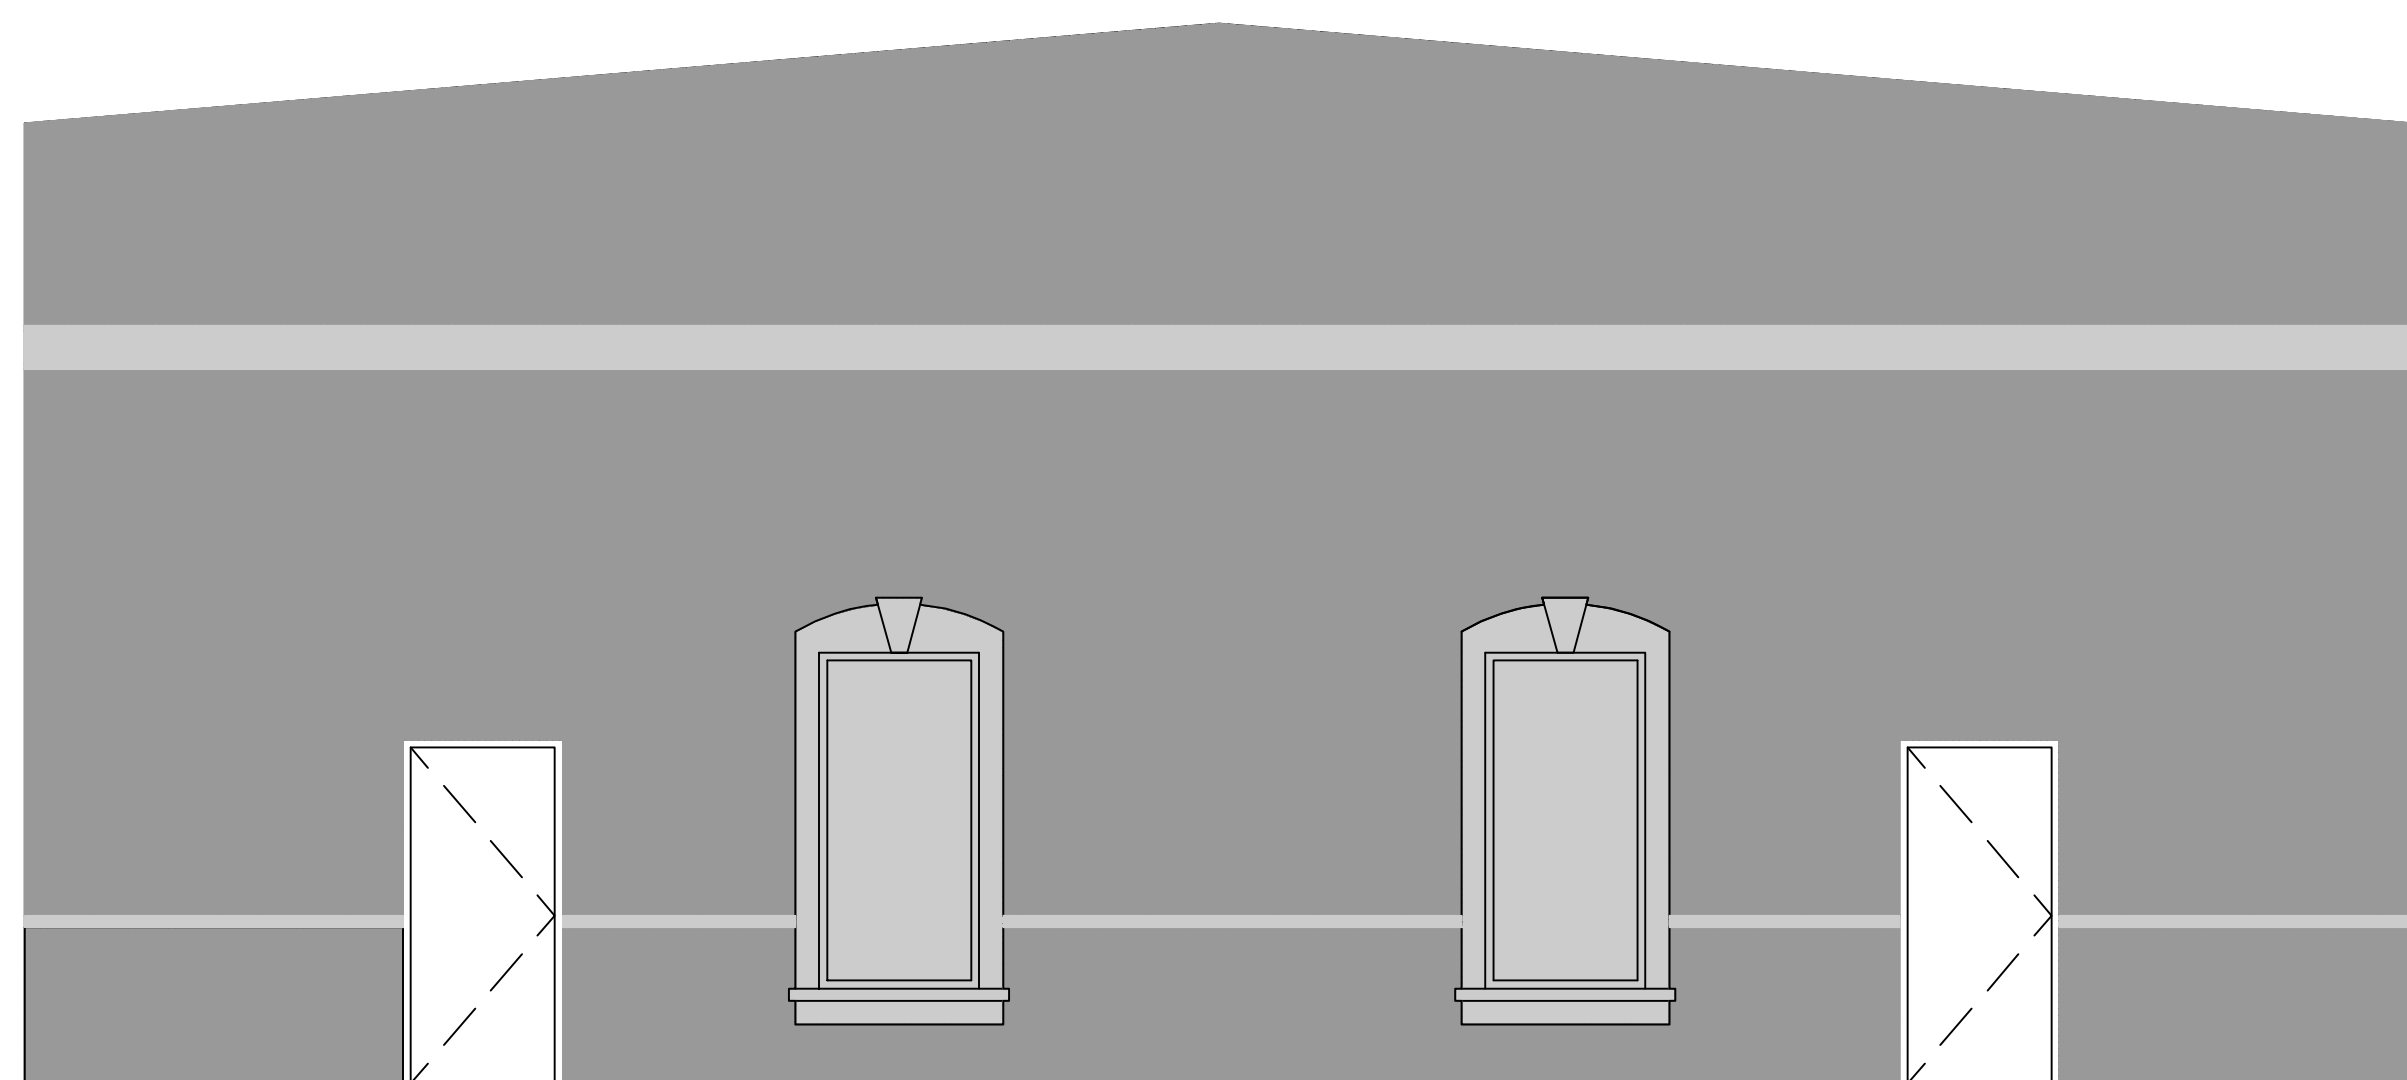

**2 EXTERIOR ELEVATION**

SCALE: 1/4" = 1'-0"

SOUTH SIDE

**DAMMON ENGINEERING, INC.**  
LOUISIANA & MISSISSIPPI

Chief Engineer: Brian Mitchell, PE  
554 Old Spanish Trail  
Slidell, LA 70468  
www.dammonengineering.com  
info@dammonengineering.com  
PH: 985.649.5832

#	DESCRIPTION	DATE

SEAL:

**NEW CHURCH**

**UPPER NOZON EJECTS**

2263 SECOND STREET  
SLIDELL, LOUISIANA 70458

JOB No: 2020 DATE: 11-14-2020  
DRAWN BY: RLD CHECKED BY: CKD

SHEET TITLE:  
**EXTERIOR ELEVATIONS**

DRAWING NUMBER:  
**A103**