




1 BUILDING SECTION
1/8"=1'-0"

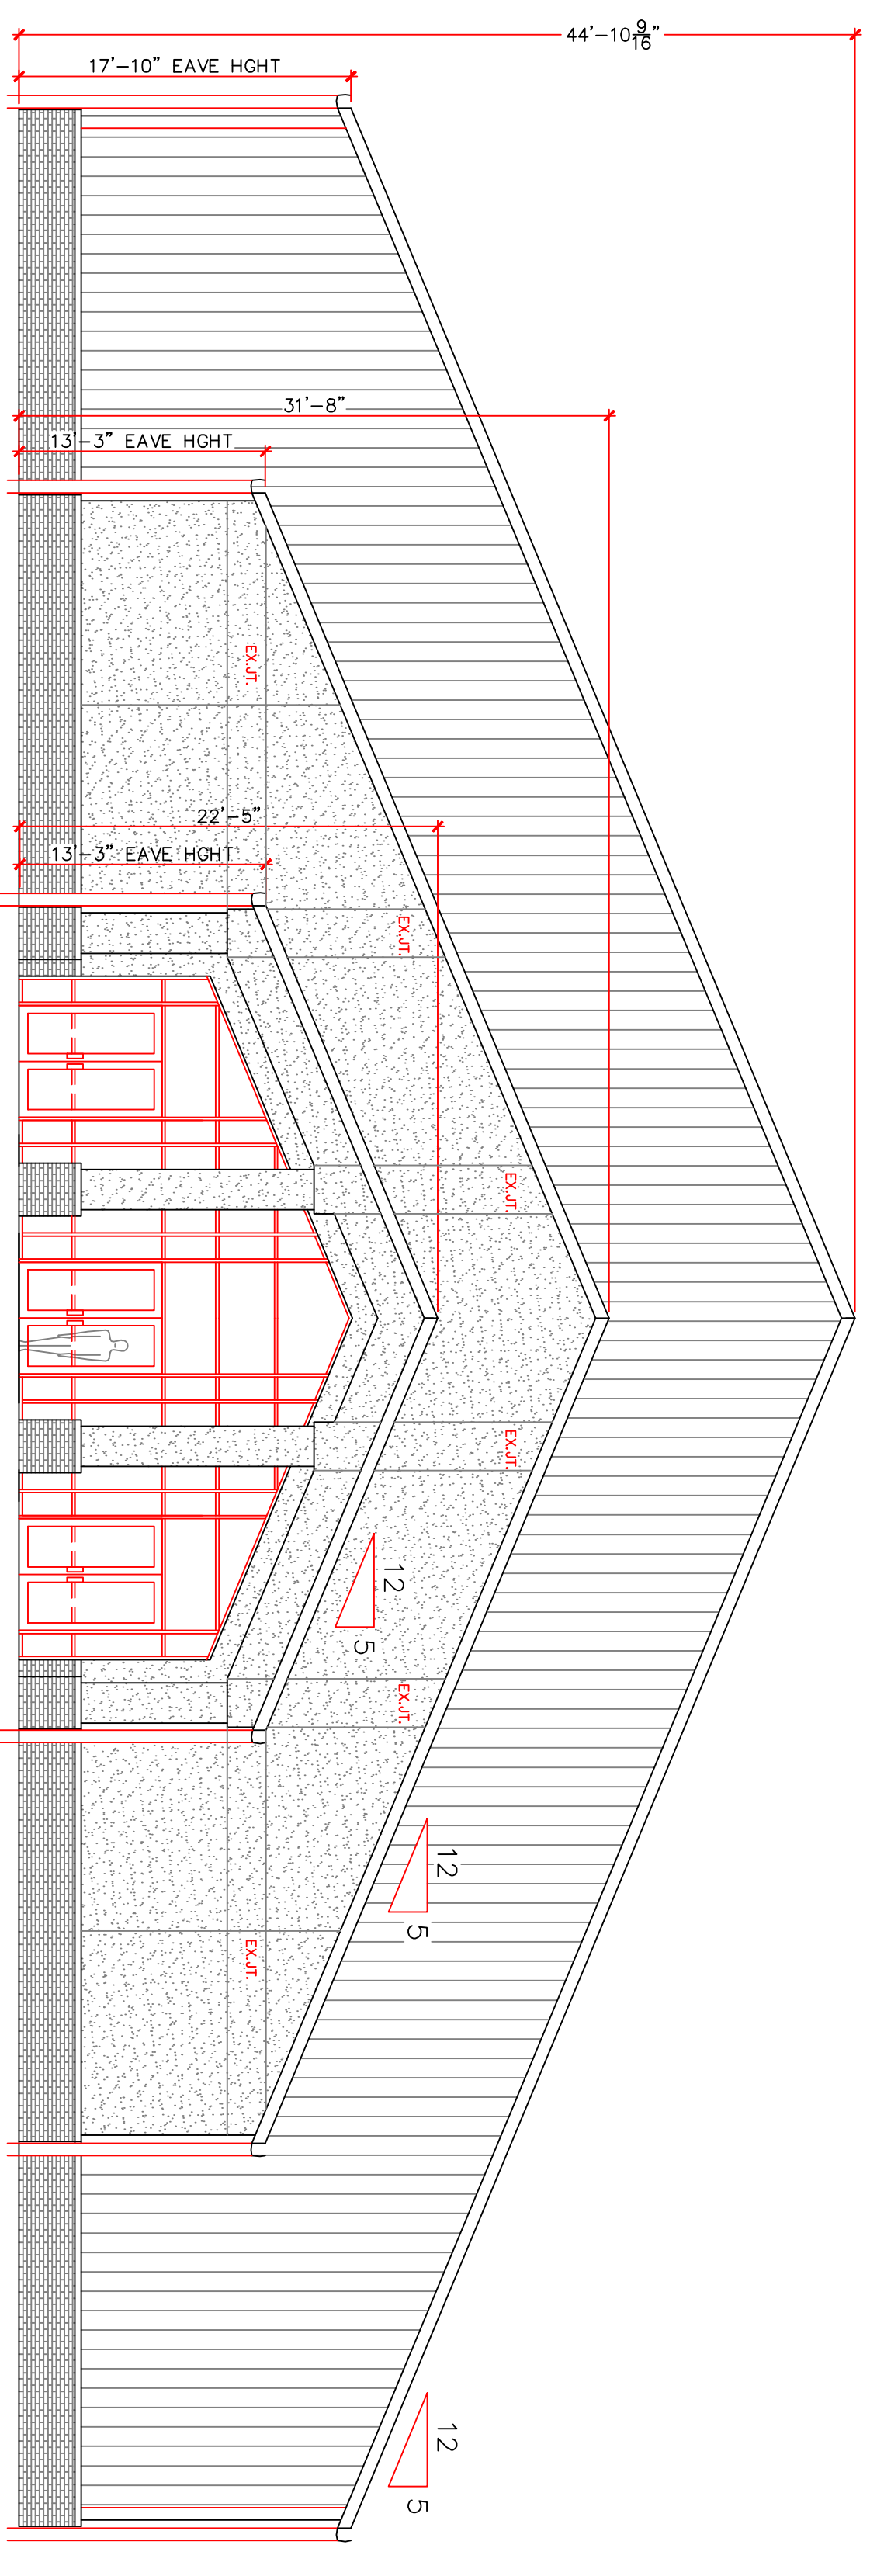


2 WEST ELEVATION
1/8"=1'-0"

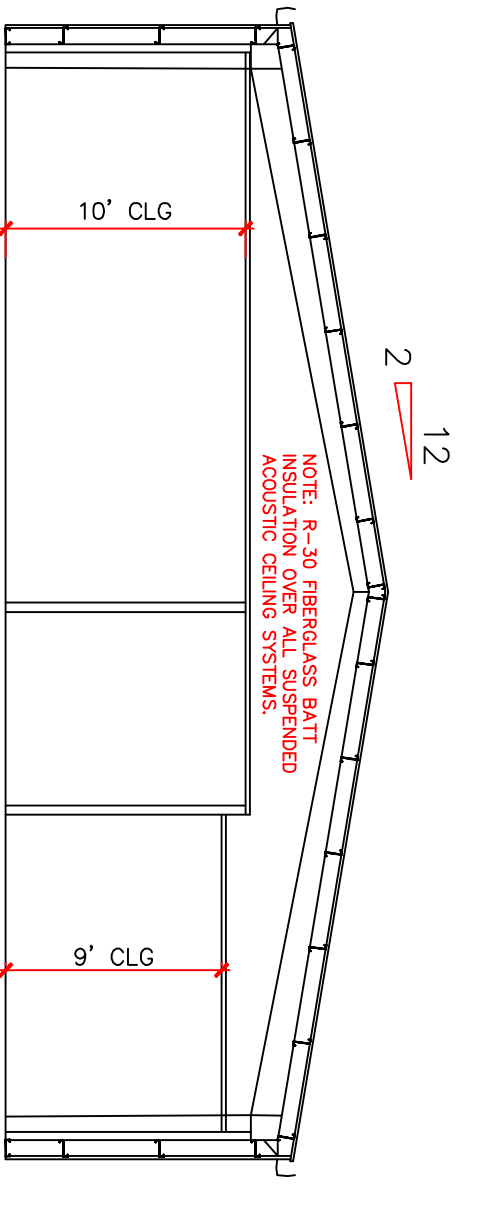



3 BUILDING SECTION
1/8"=1'-0"

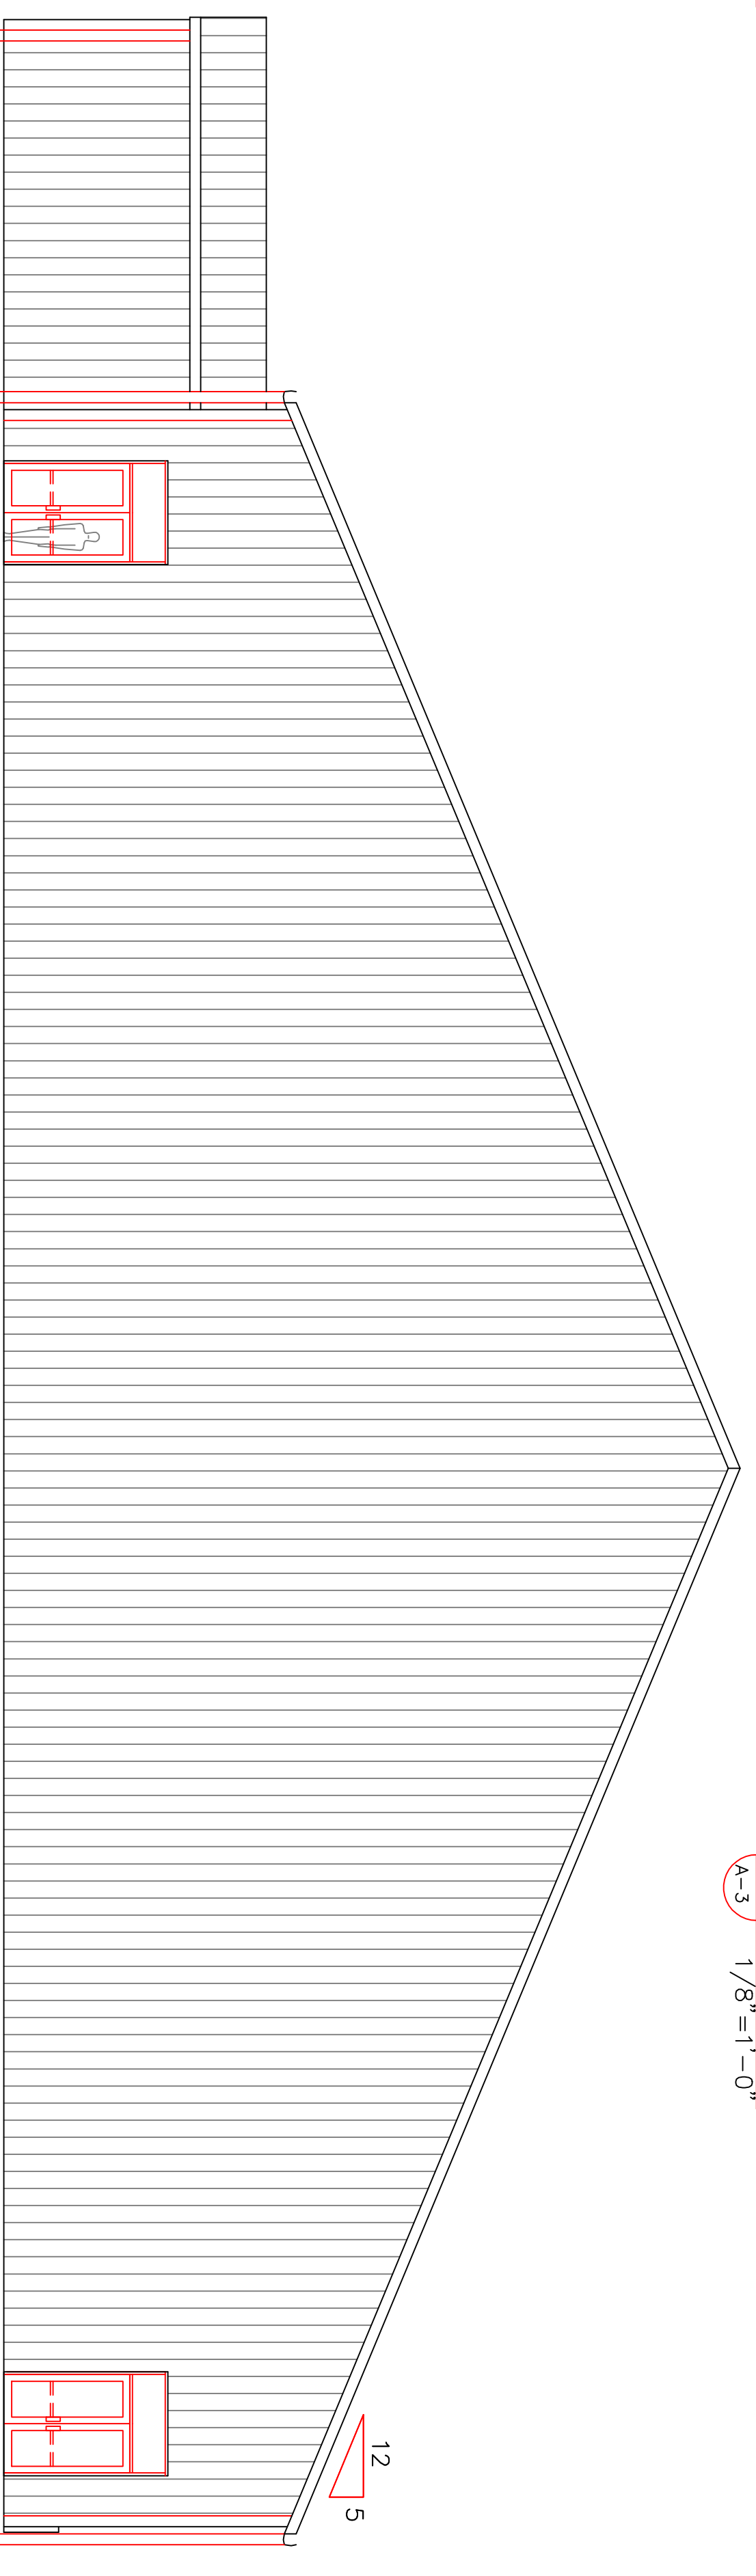

4 EAST ELEVATION
1/8"=1'-0"

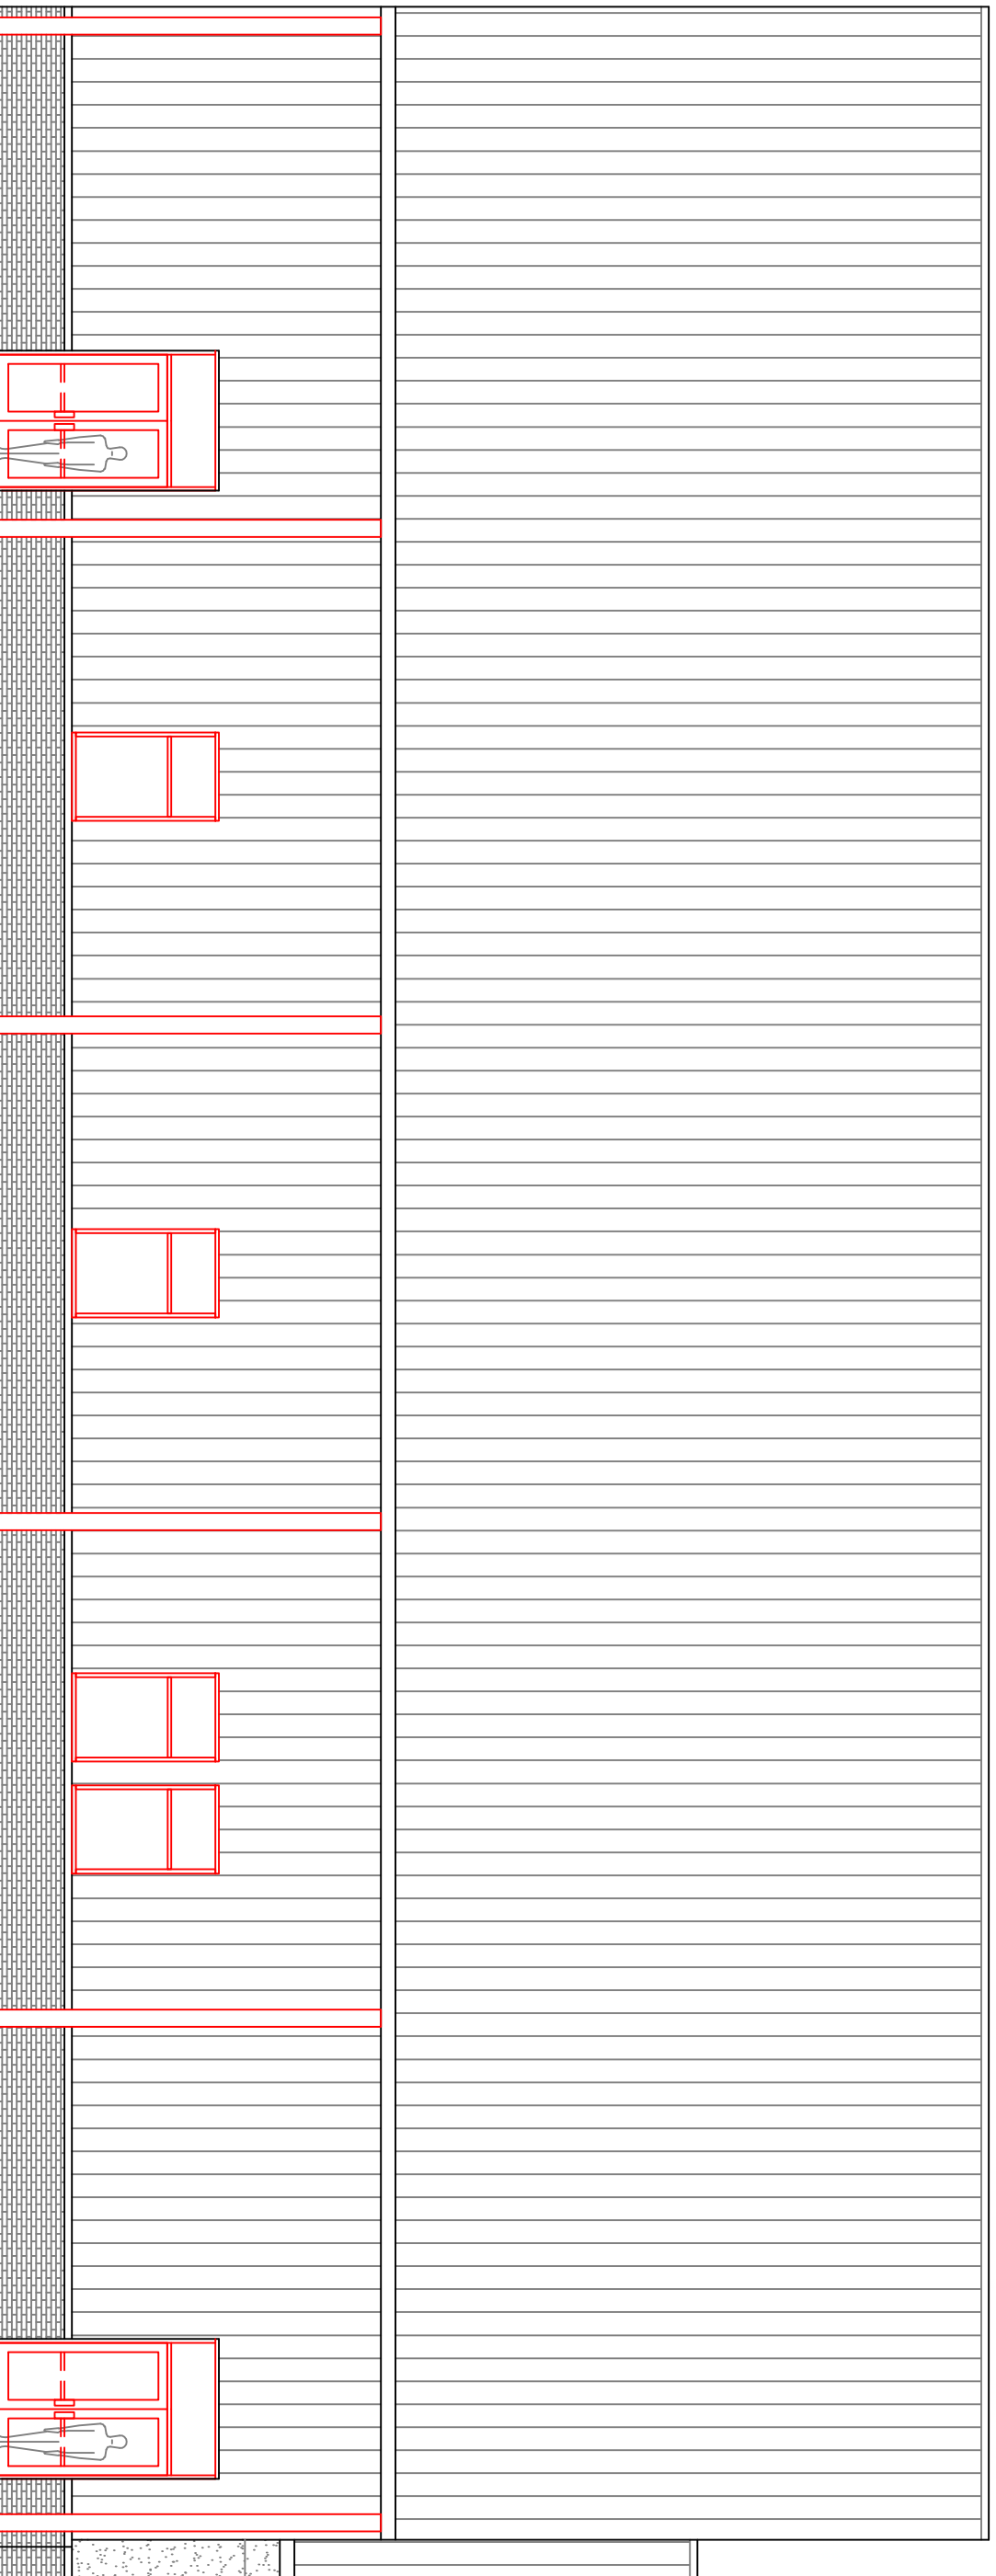

5 NORTH ELEVATION
1/8"=1'-0"

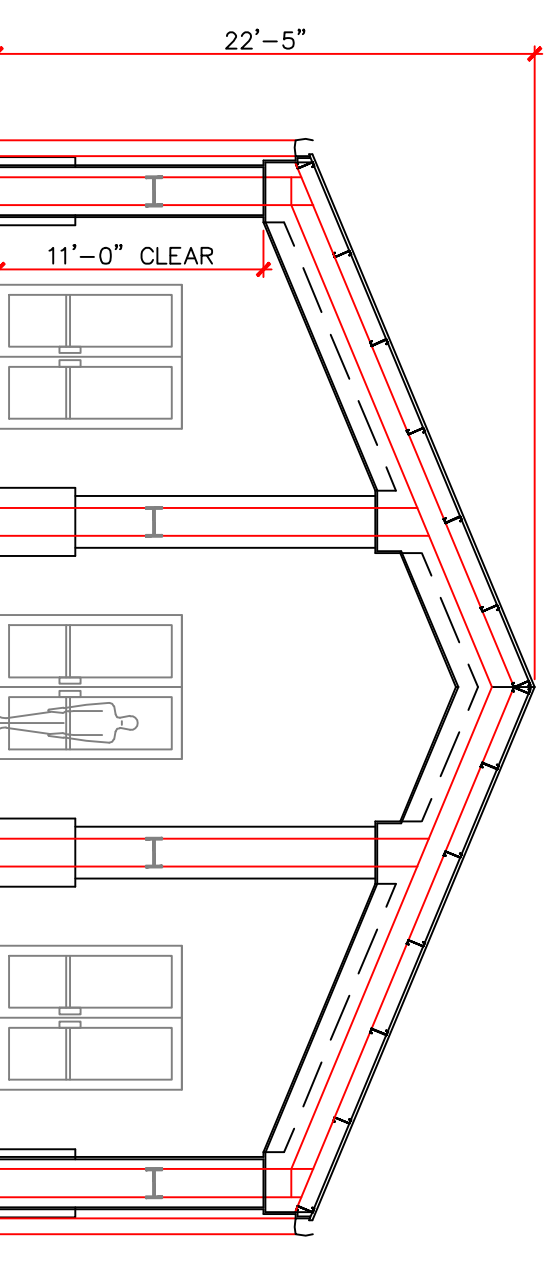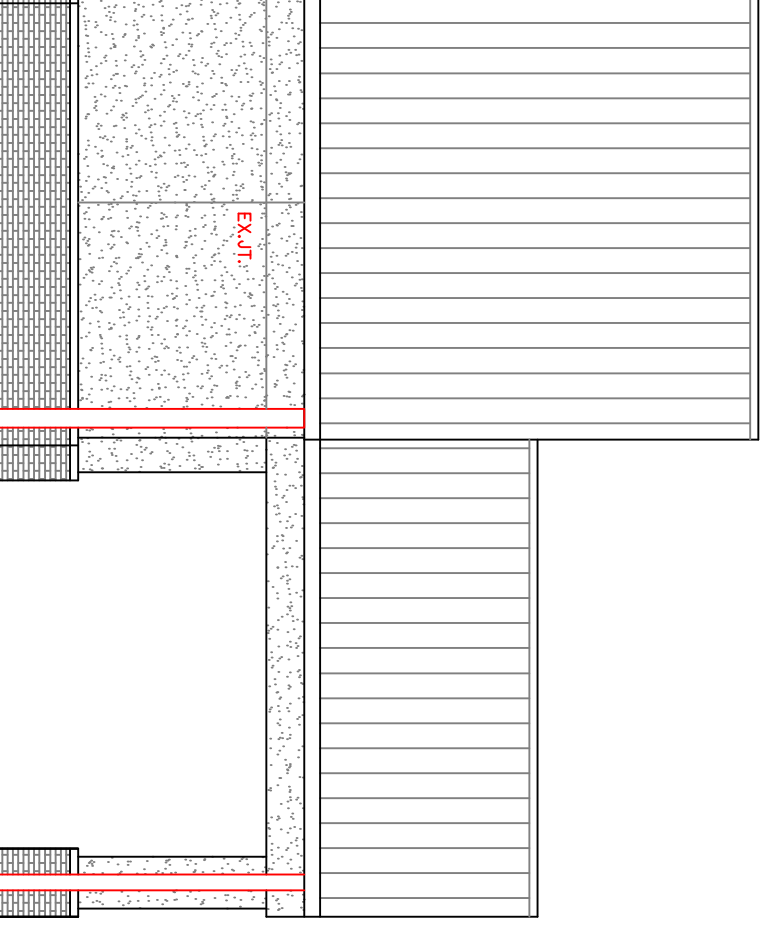

6 BUILDING SECTION
1/8"=1'-0"

A New Facility for 1st Baptist Church Lacombe 62060 La Hwy 434	
Lacombe, Louisiana 70445-3260 St. Tammany Parish	
19.9.2013	2009-07
FOR REVIEW	FBQL6.dwg
A-3	