


FILE NAME: J:\PROJECTS\1081\1081.dwg DATE: 02-15-2024 10:43:35

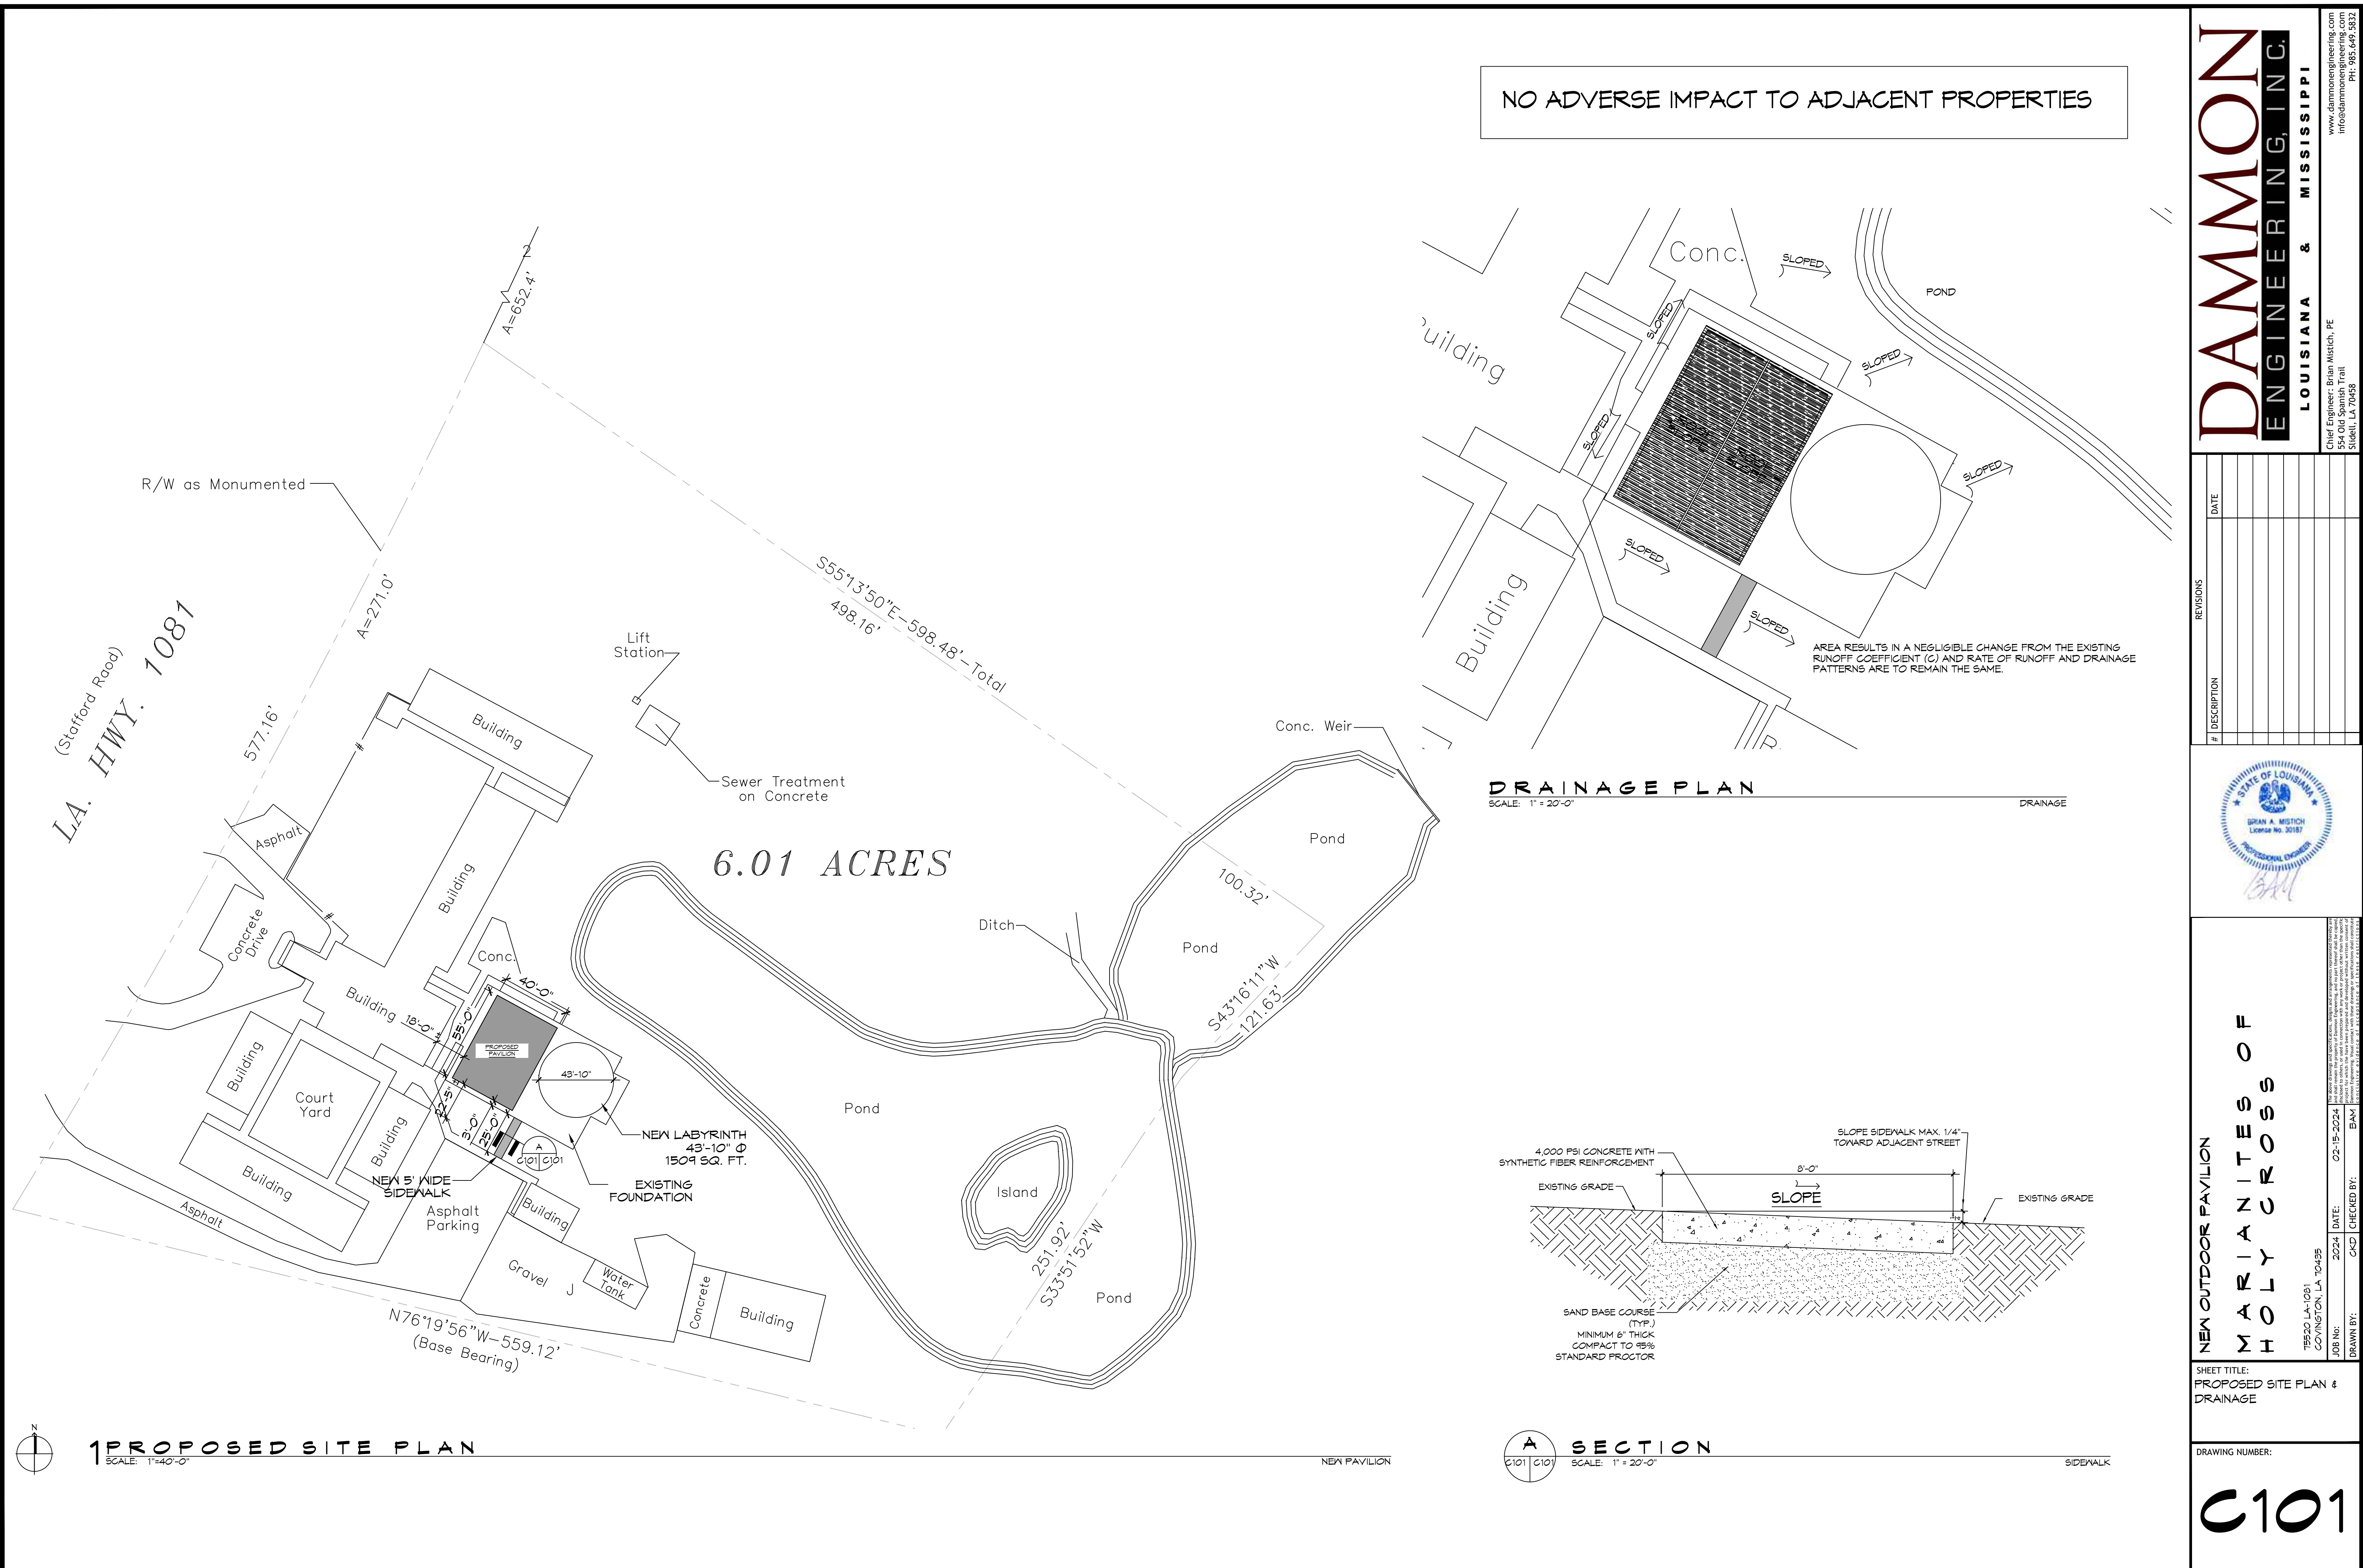

NO ADVERSE IMPACT TO ADJACENT PROPERTIES

LA. HWY. 1081
(Stafford Road)

6.01 ACRES

DRAINAGE PLAN

SCALE: 1" = 20'-0"

DRAINAGE

PROPOSED SITE PLAN

SCALE: 1" = 40'-0"

SECTION A

SCALE: 1" = 20'-0"

DAMMON
ENGINEERING, INC.
LOUISIANA & MISSISSIPPI
www.dammonengineering.com
554 Old Spanish Trail
Slidell, LA 70458
Chief Engineer: Brian Mistich, PE
PH: 985.646.5832

#	DESCRIPTION	DATE



NEW OUTDOOR PAVILION
MARYANNITES OF
HOLY CROSS
JOB No: 15520 LA-1081
COVINGTON, LA 70435
DATE: 02-15-2024
DRAWN BY: BAK
CHECKED BY: BAK

SHEET TITLE:
PROPOSED SITE PLAN &
DRAINAGE

DRAWING NUMBER:

C101