


LEGEND

- PROPERTY LINE
- NEW BUILDING
- WATERS EDGE
- STREET FRONTAGE
- SCATTERED PLANTING (SEE SCHEDULE FOR SPECIES, PLANTING DENSITY AND SPACING)
- PERIMETER LANDSCAPE STRIP (SEE SCHEDULE FOR SPECIES, PLANTING DENSITY AND SPACING)
- INTERIOR LANDSCAPE (SEE SCHEDULE FOR SPECIES, PLANTING DENSITY AND SPACING)

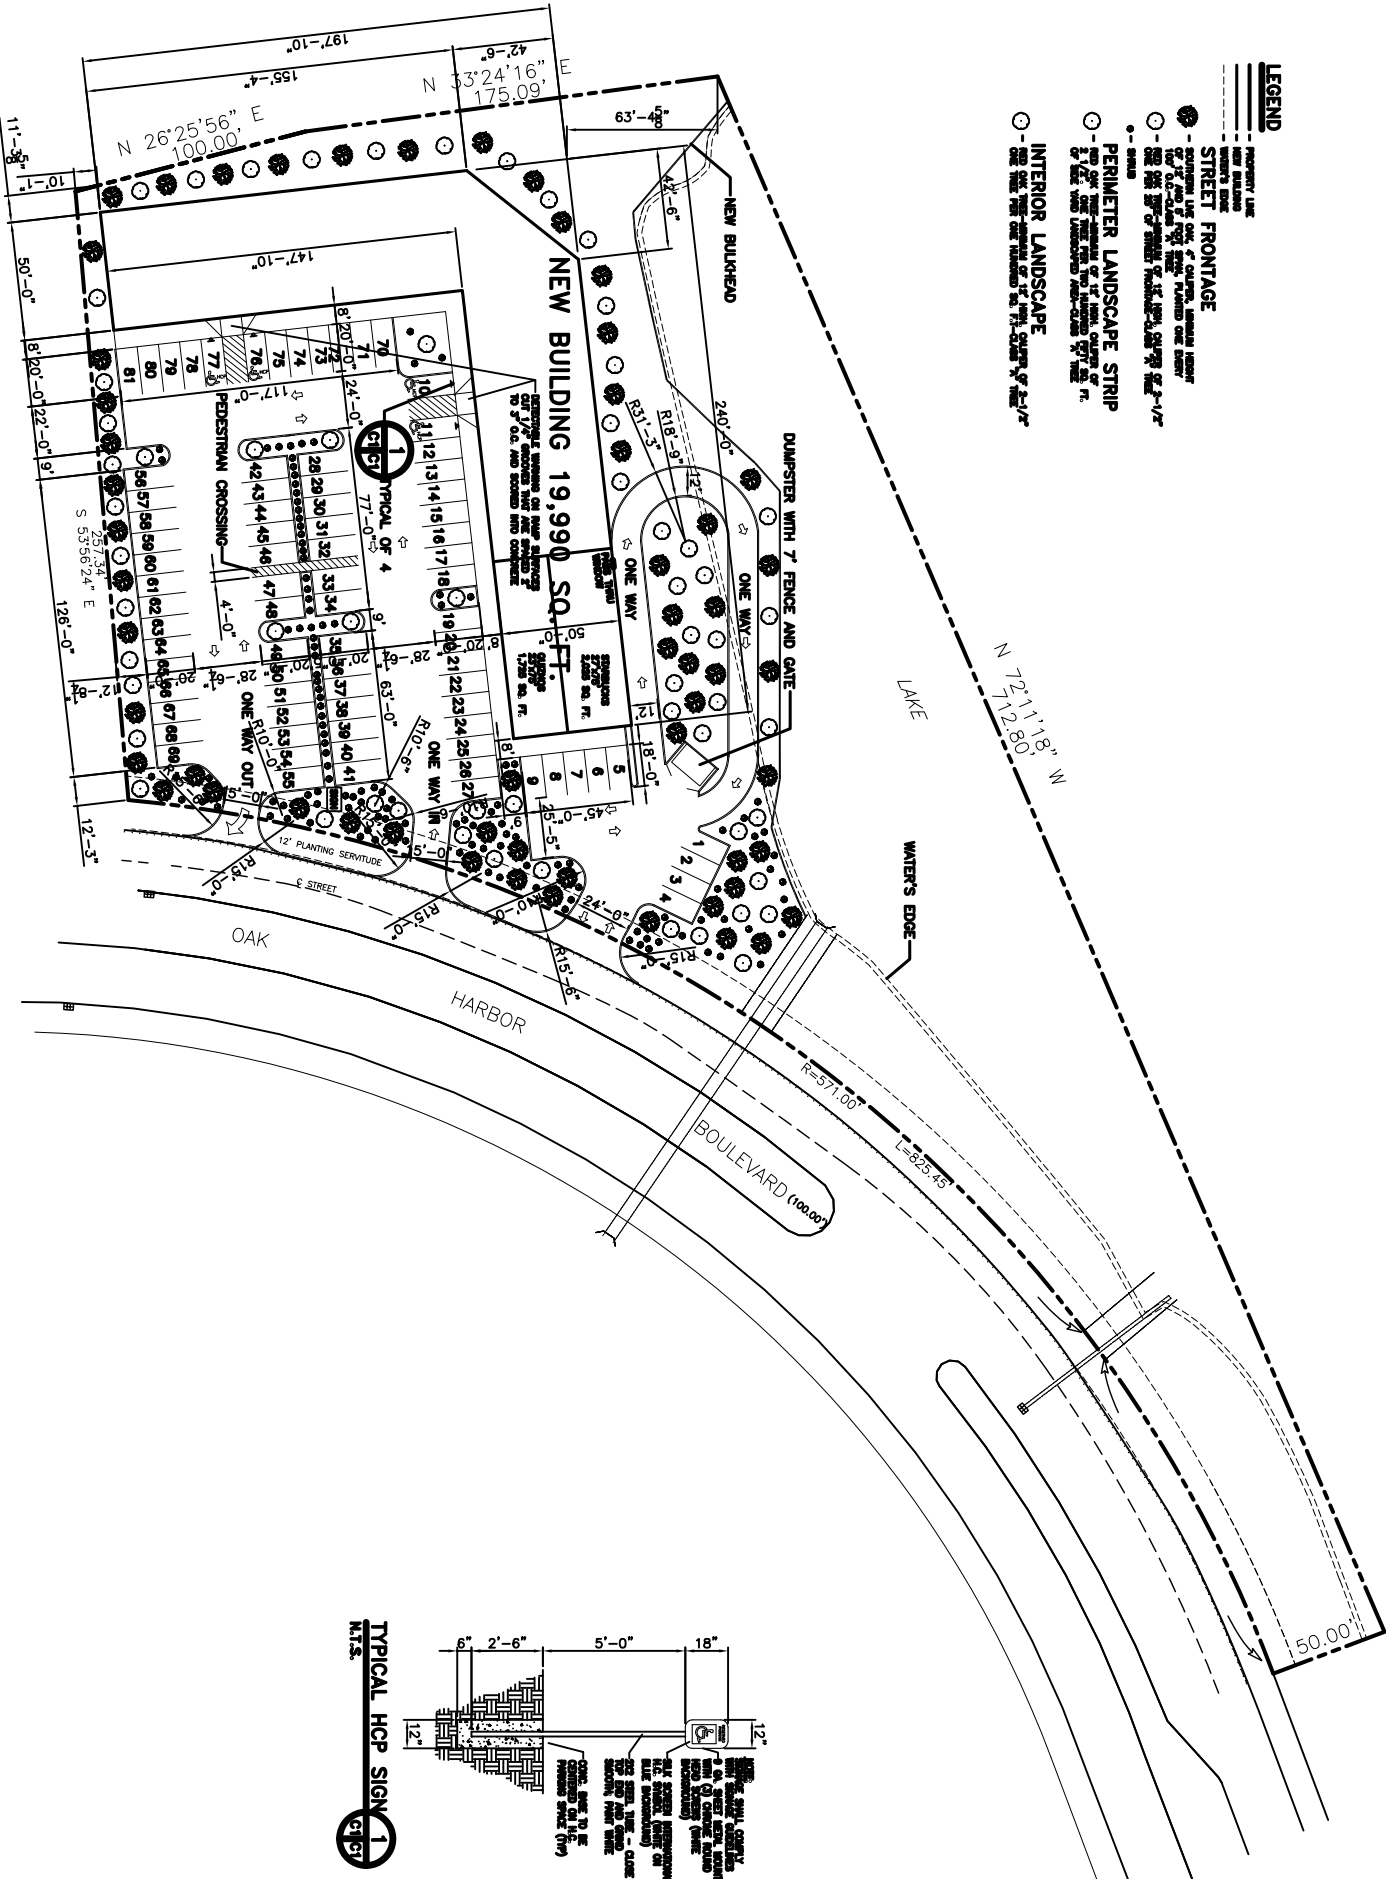

SITE PLAN
SCALE: 1" = 30'-0"

