


LEGEND
 EXISTING ———
 NEW ———
 REMOVE - - - - -

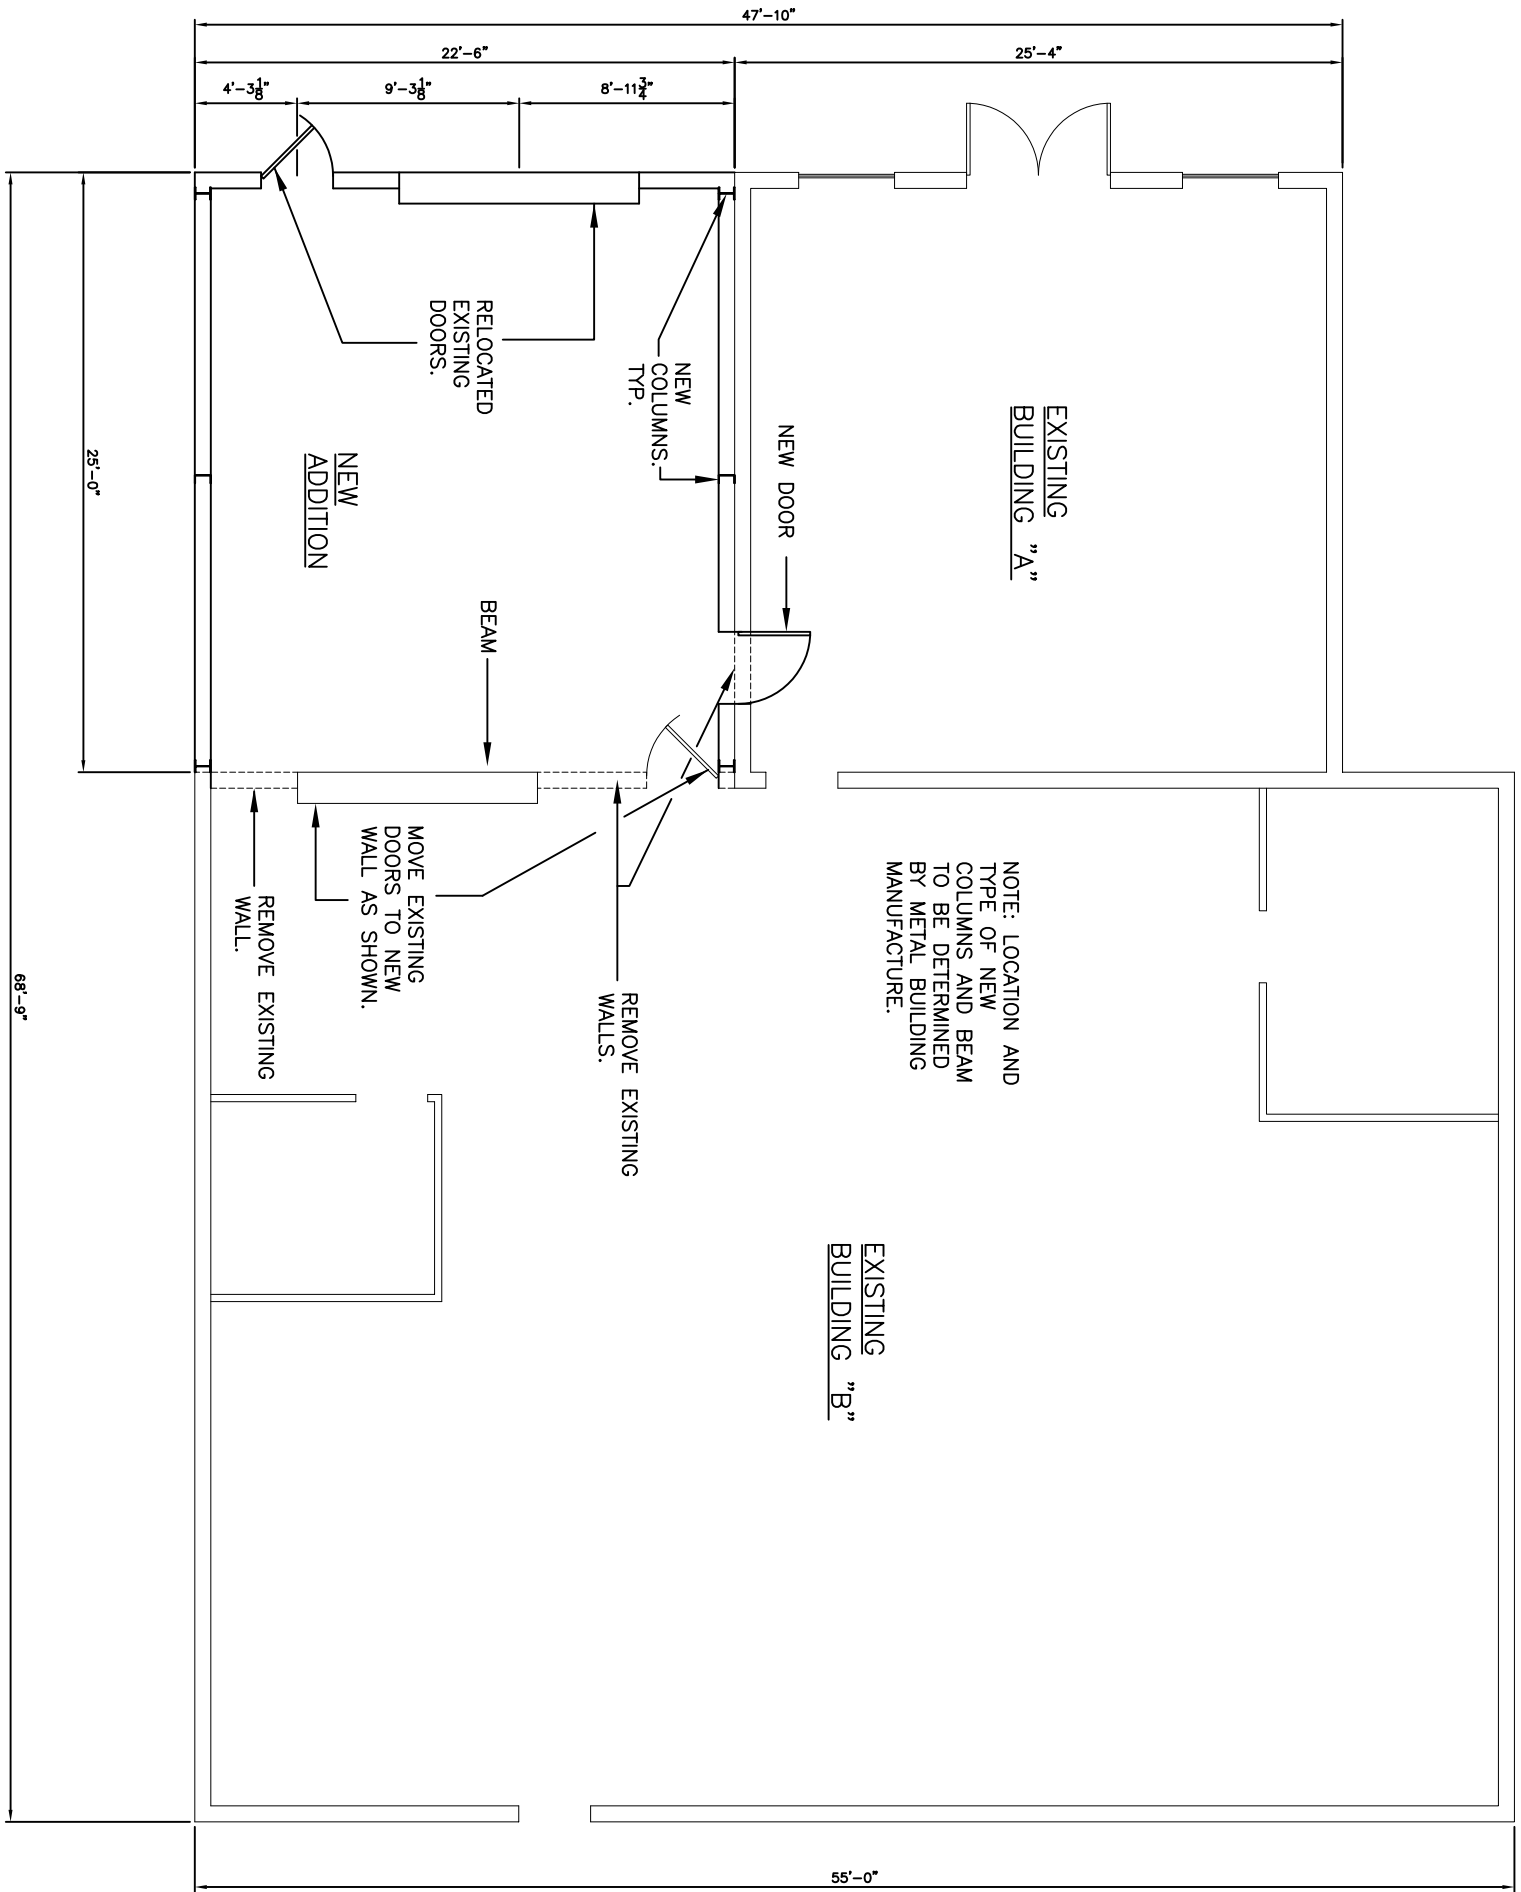

NOTE: LOCATION AND TYPE OF NEW COLUMNS AND BEAM TO BE DETERMINED BY METAL BUILDING MANUFACTURER.

FLOOR PLAN
 SCALE: 1/4" = 1'-0"



