




- LEGEND**
- EXISTING ———
 - NEW ———
 - REMOVE - - - - -

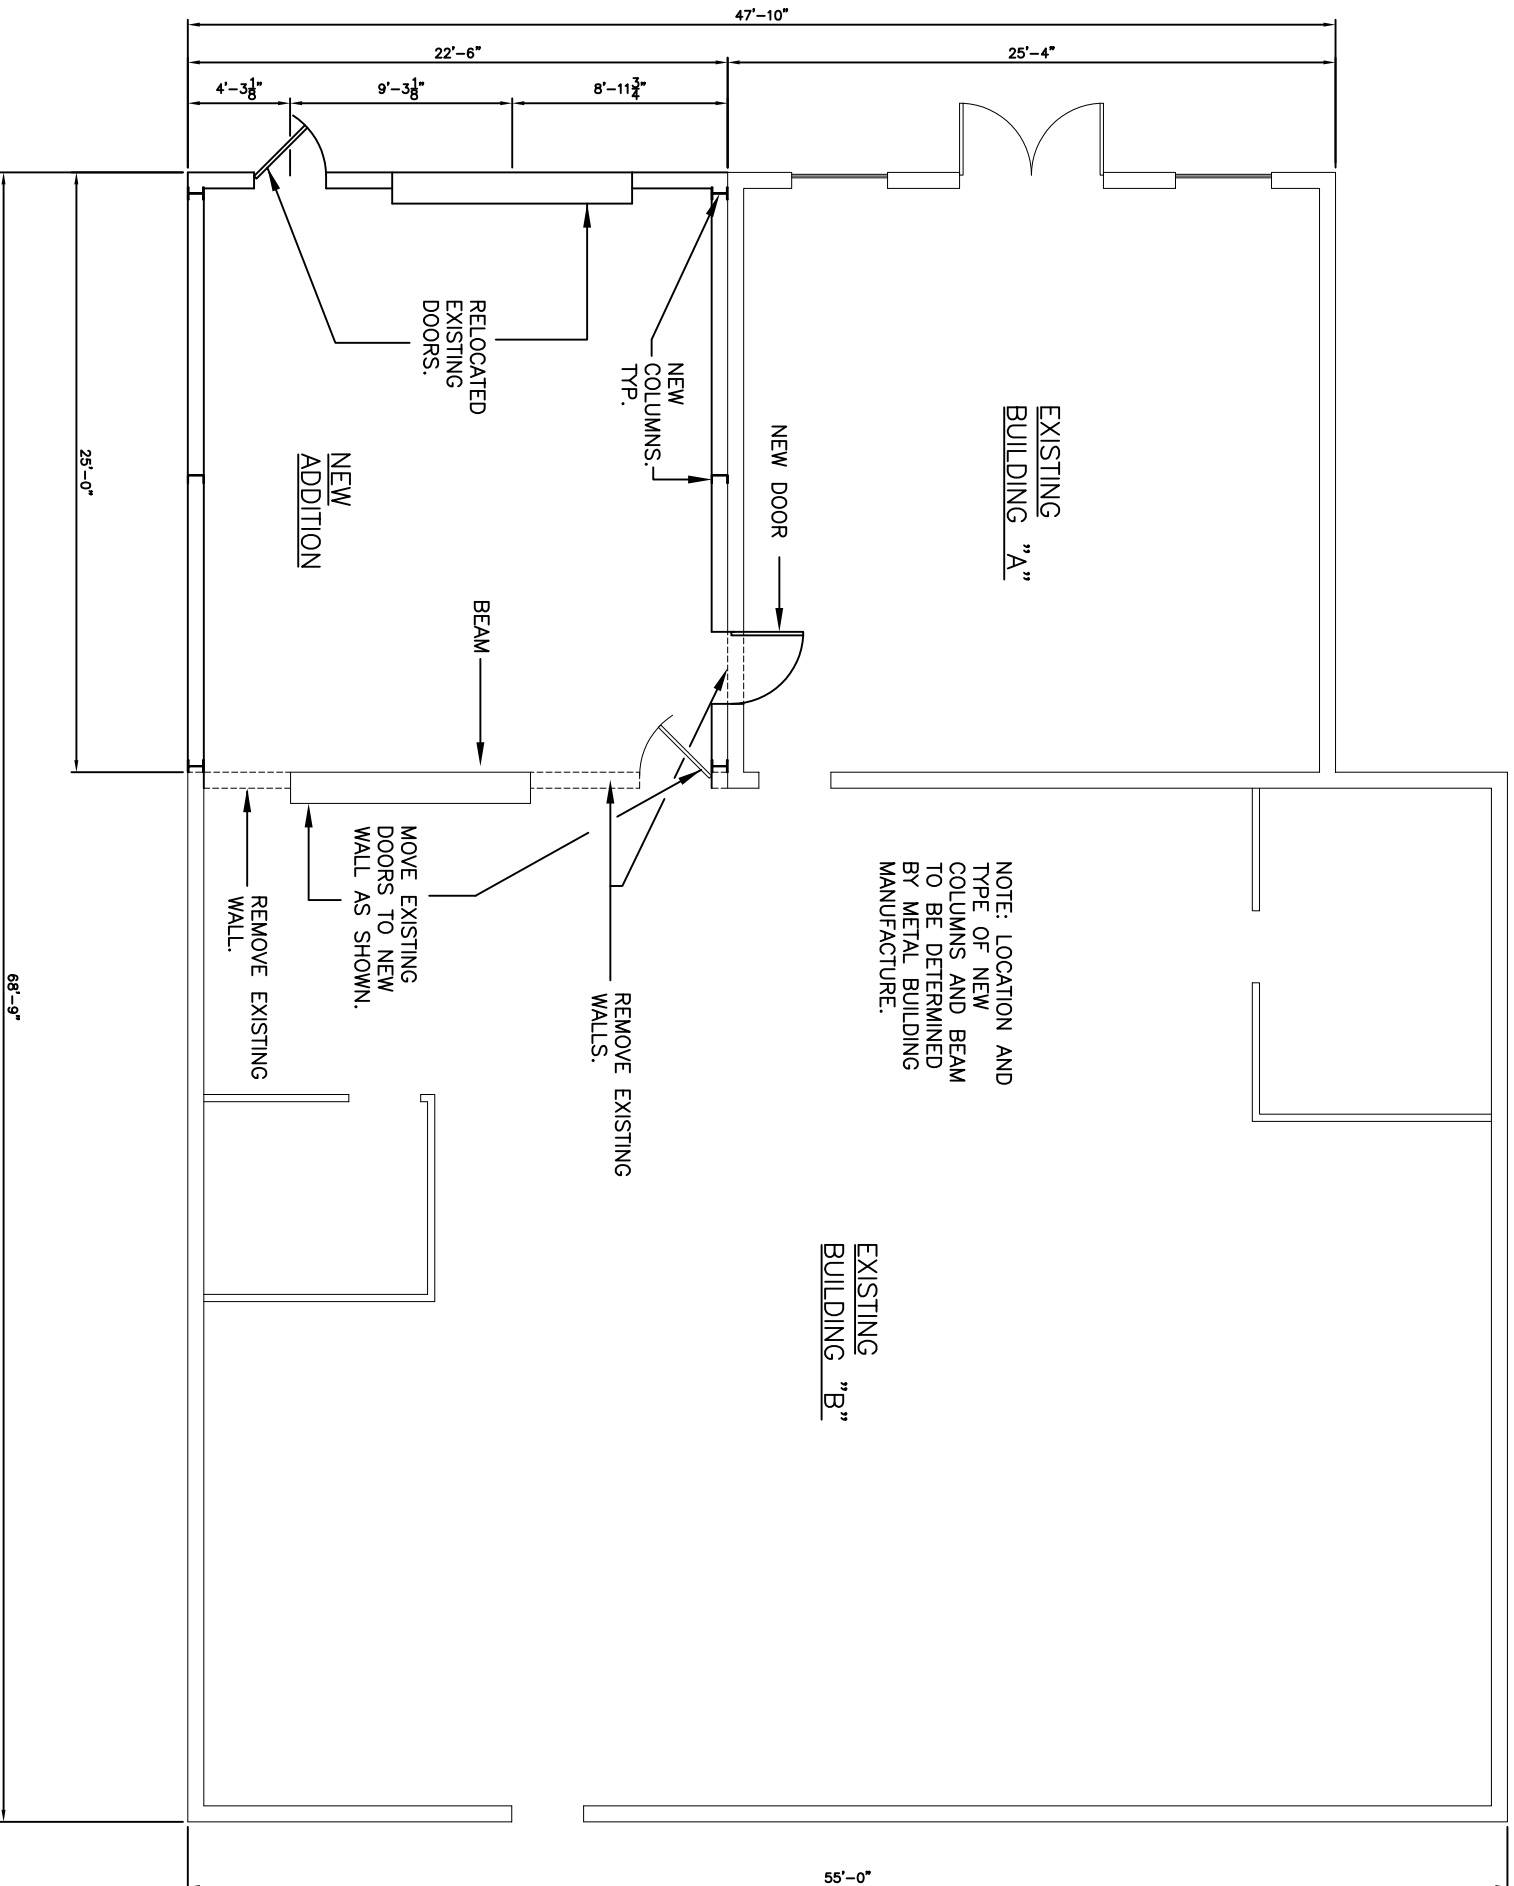

FLOOR PLAN
 SCALE: 1/4" = 1'-0"




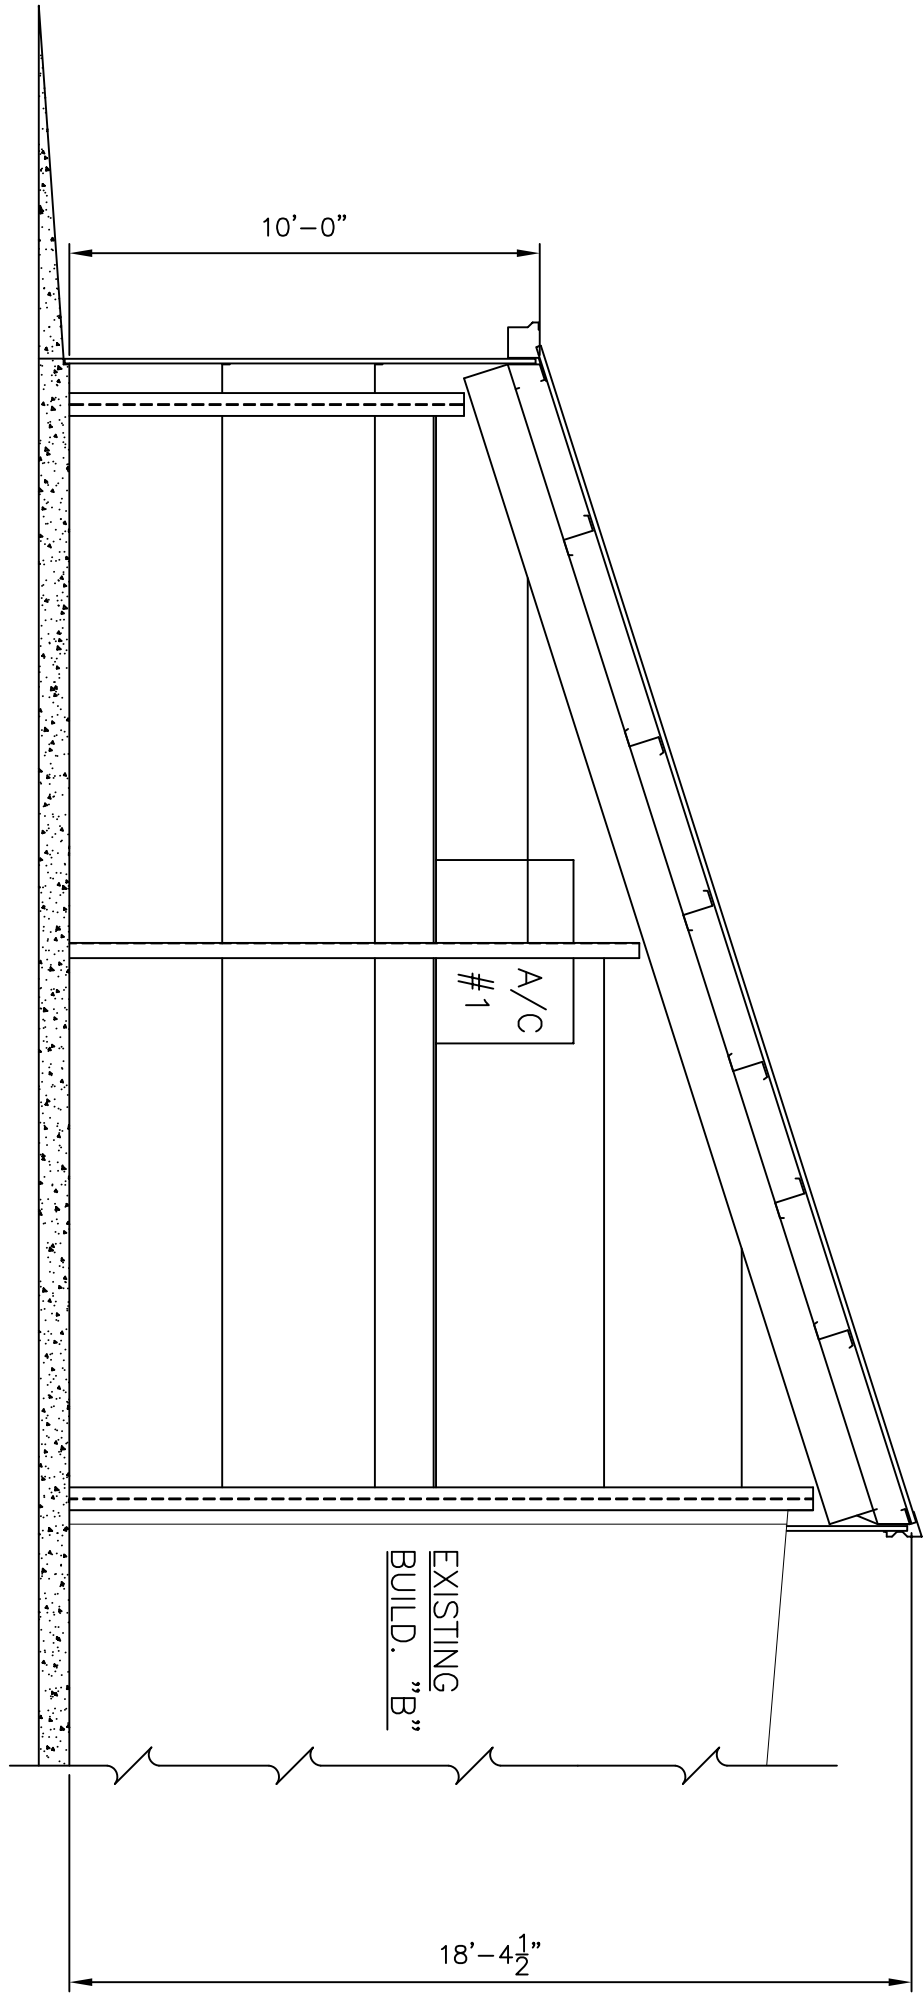

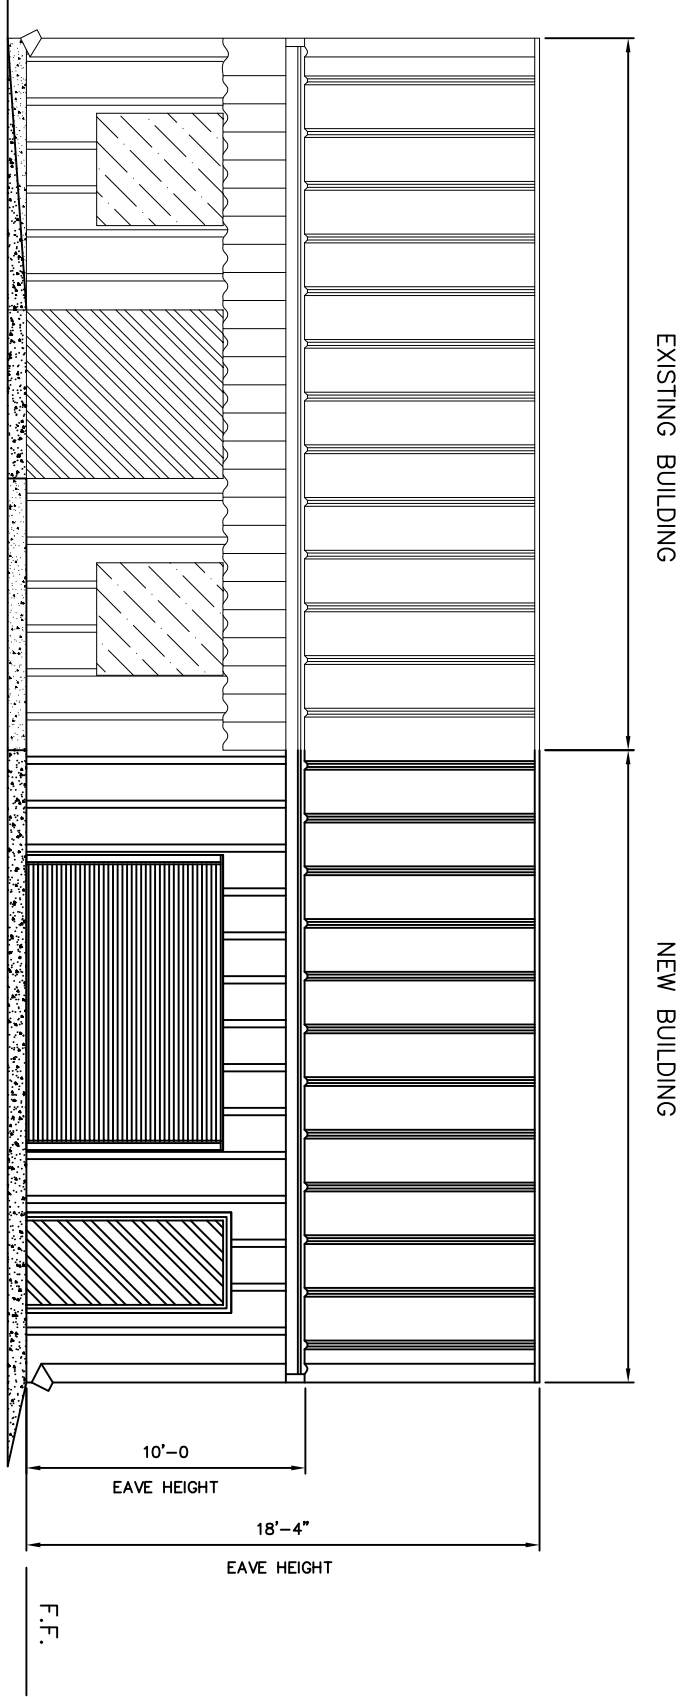

FRONT ELEVATION

NOTE: MATCH SHEETING AND ROOF TO EXISTING.

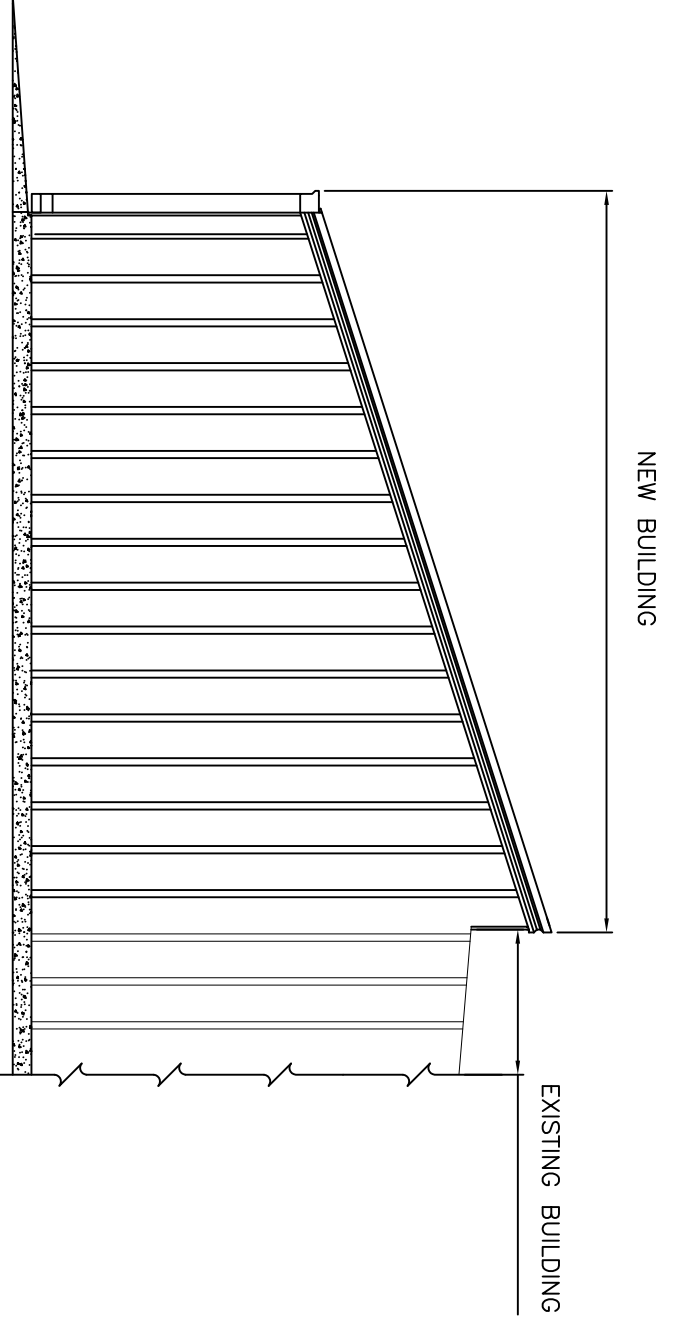

RIGHT SIDE ELEVATION