



DAMMON
ENGINEERING, INC.

CHIEF ENGINEER
EMMETT
DAMMON, P.E.
CHIEF ARCHITECT
ROBERT
WILTSE

1095 FLORIDA AVENUE
SUDBELL, LA. 70458
OFFICE: 985-649-5832
FAX: 985-641-5950

WWW.DAMMONENGINEERING.COM
EMAIL: DAMMONENG@BELLSOUTH.NET

ARCHITECTURE
ENGINEERING
STUDIES
PLANNING
INVESTIGATION
EXPERT WITNESS

PRODUCTOS
LATINOS
BAKERY

2767

SGT ALFORD DRIVE

SUDELL

LOUISIANA

70458

FRANCISCO
BERMUDEZ

REV:

SCALE AS NOTED


JOB#: 1940

4-9-08

SHEET 2

C-1

OF 10

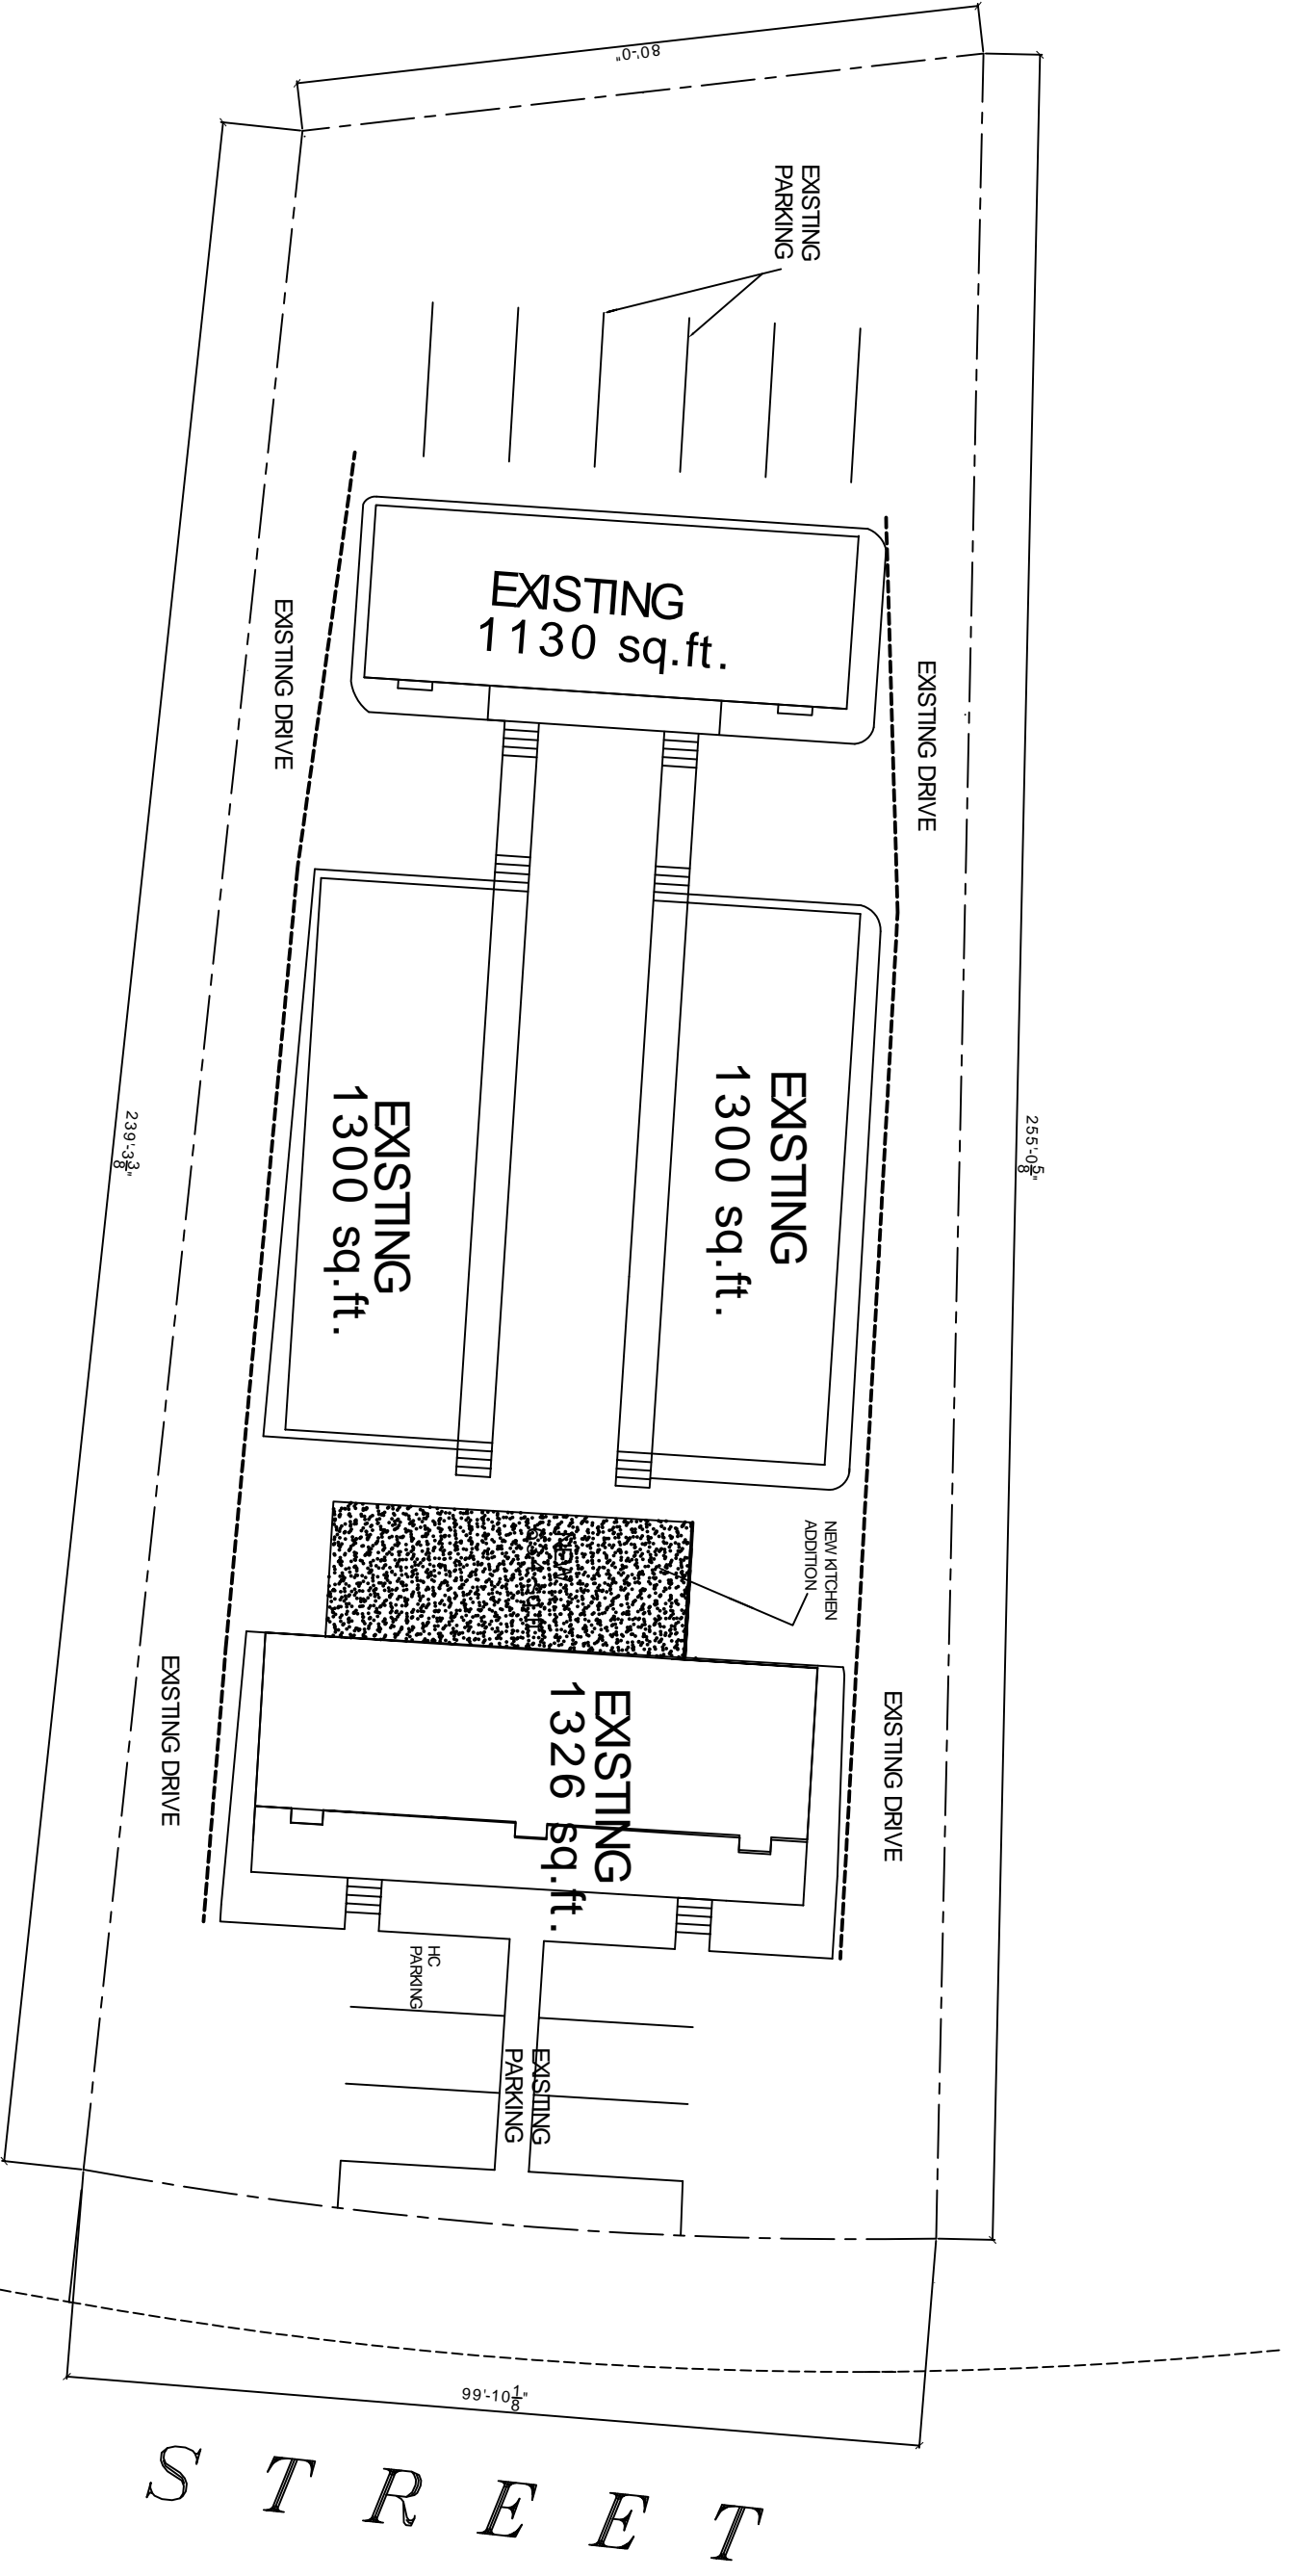

SITE PLAN
SCALE 1" = 10'-0"

MR. BRUNO, HERE ARE THE SQUARE FOOTAGE THAT YOU
ASKED FOR ON THIS PROJECT.
THANKS
CHUCK DAMMON 7-22-08

EXISTING TOTAL	NEW
5056 sq.ft.	634 sq.ft.
COMBINED TOTAL 5690 SQ.FT.	

FRANCISCO BERMUDEZ ON THIRD STREET