


SUN SCREEN
 STRUCTURAL GLASS STOREFRONT

STUCCO

CHROME RIM PULL

CMU

2 Side Elevation (Central St. Side)
 3/32" = 1'-0"

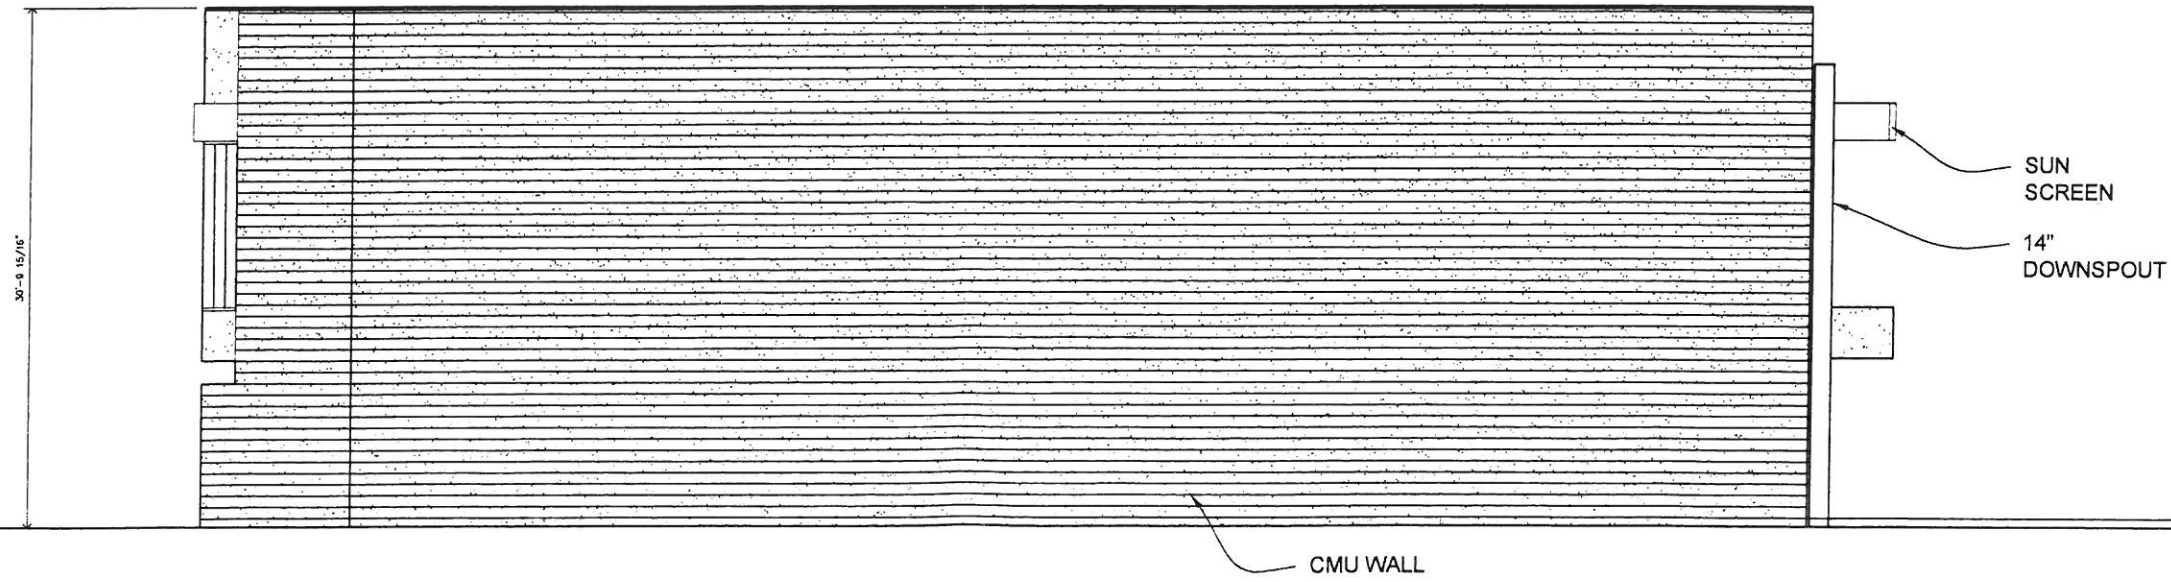

SUN SCREEN
 14" DOWNSPOUT

CMU WALL

1 Rear Elevation
 3/32" = 1'-0"

Hubcap, Tire & Wheel, Inc.
 4200 Jefferson Hwy., Jefferson, Louisiana 70121

Elevation

DESIGNED BY	PH
DRAWN BY	RL
CHECKED BY	
PROJECT NO.	HUB
REV.	A

SCALE AS NOTED
 DATE 6/20/08

A201

SHEET 13 OF 14