



SITE PLAN - EXISTING SERVICES.
SCALE: 1" = 40'-0"

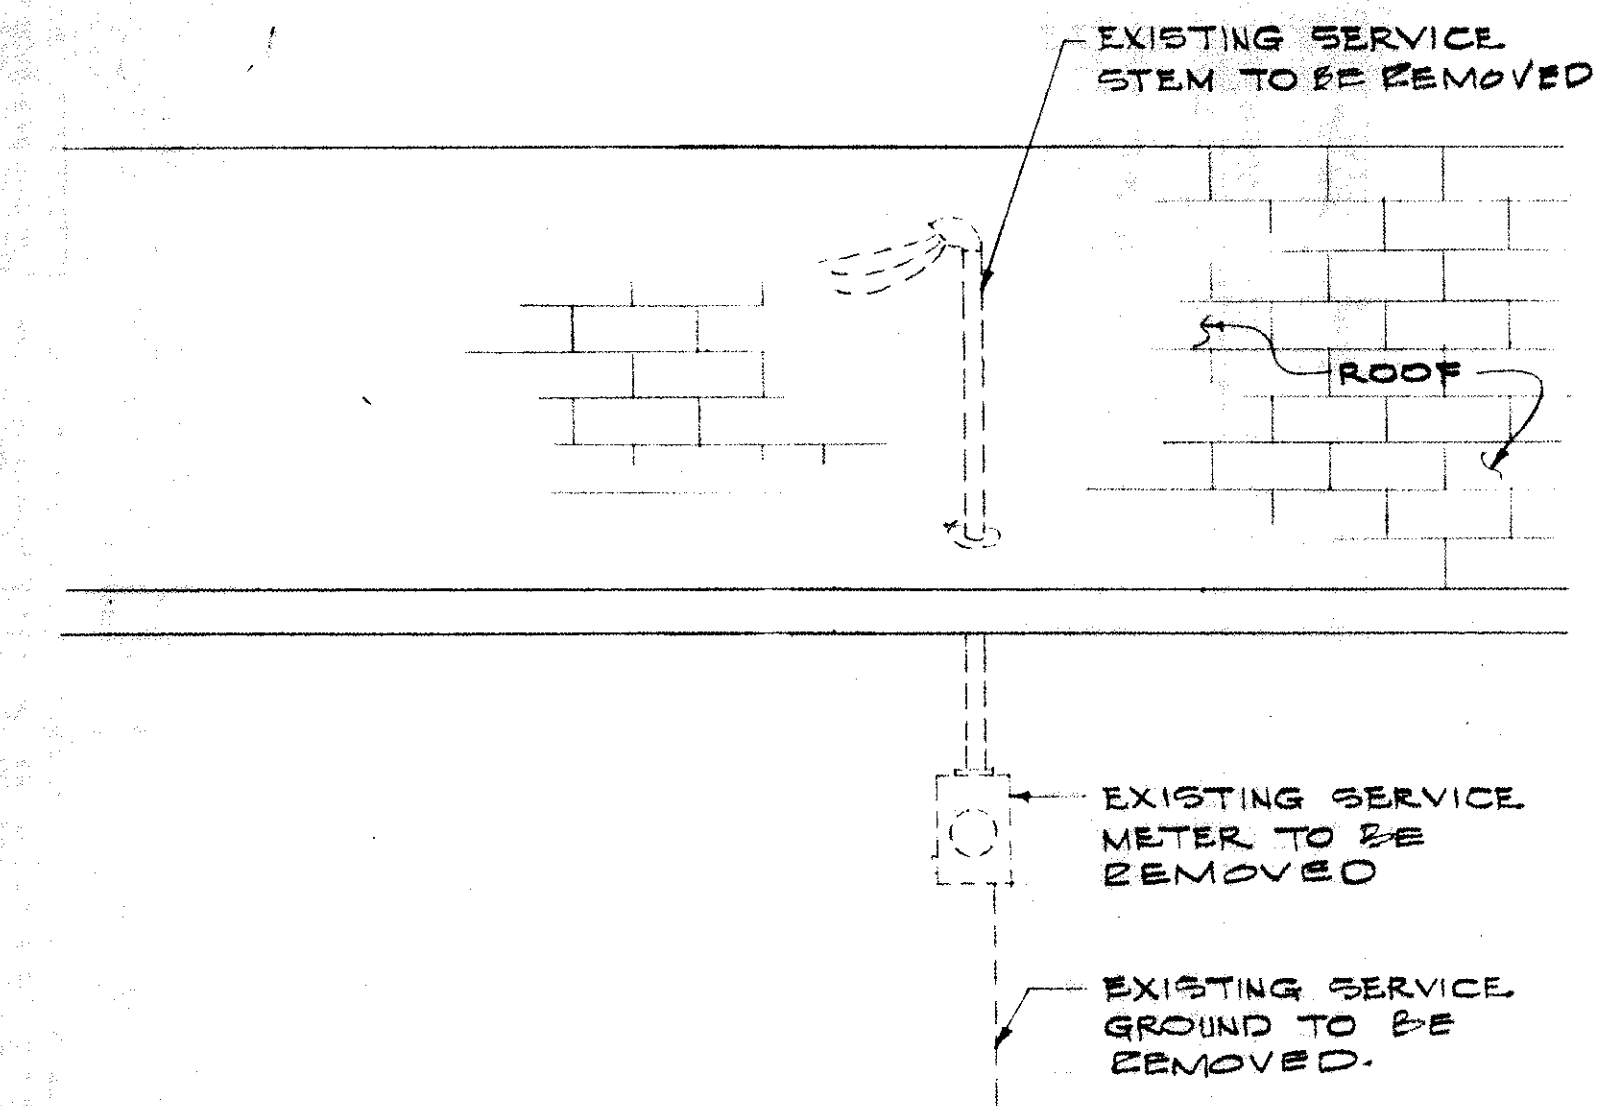


TYPE (A)
SERVICE ENTRANCE DETAIL NO. 1
NTS

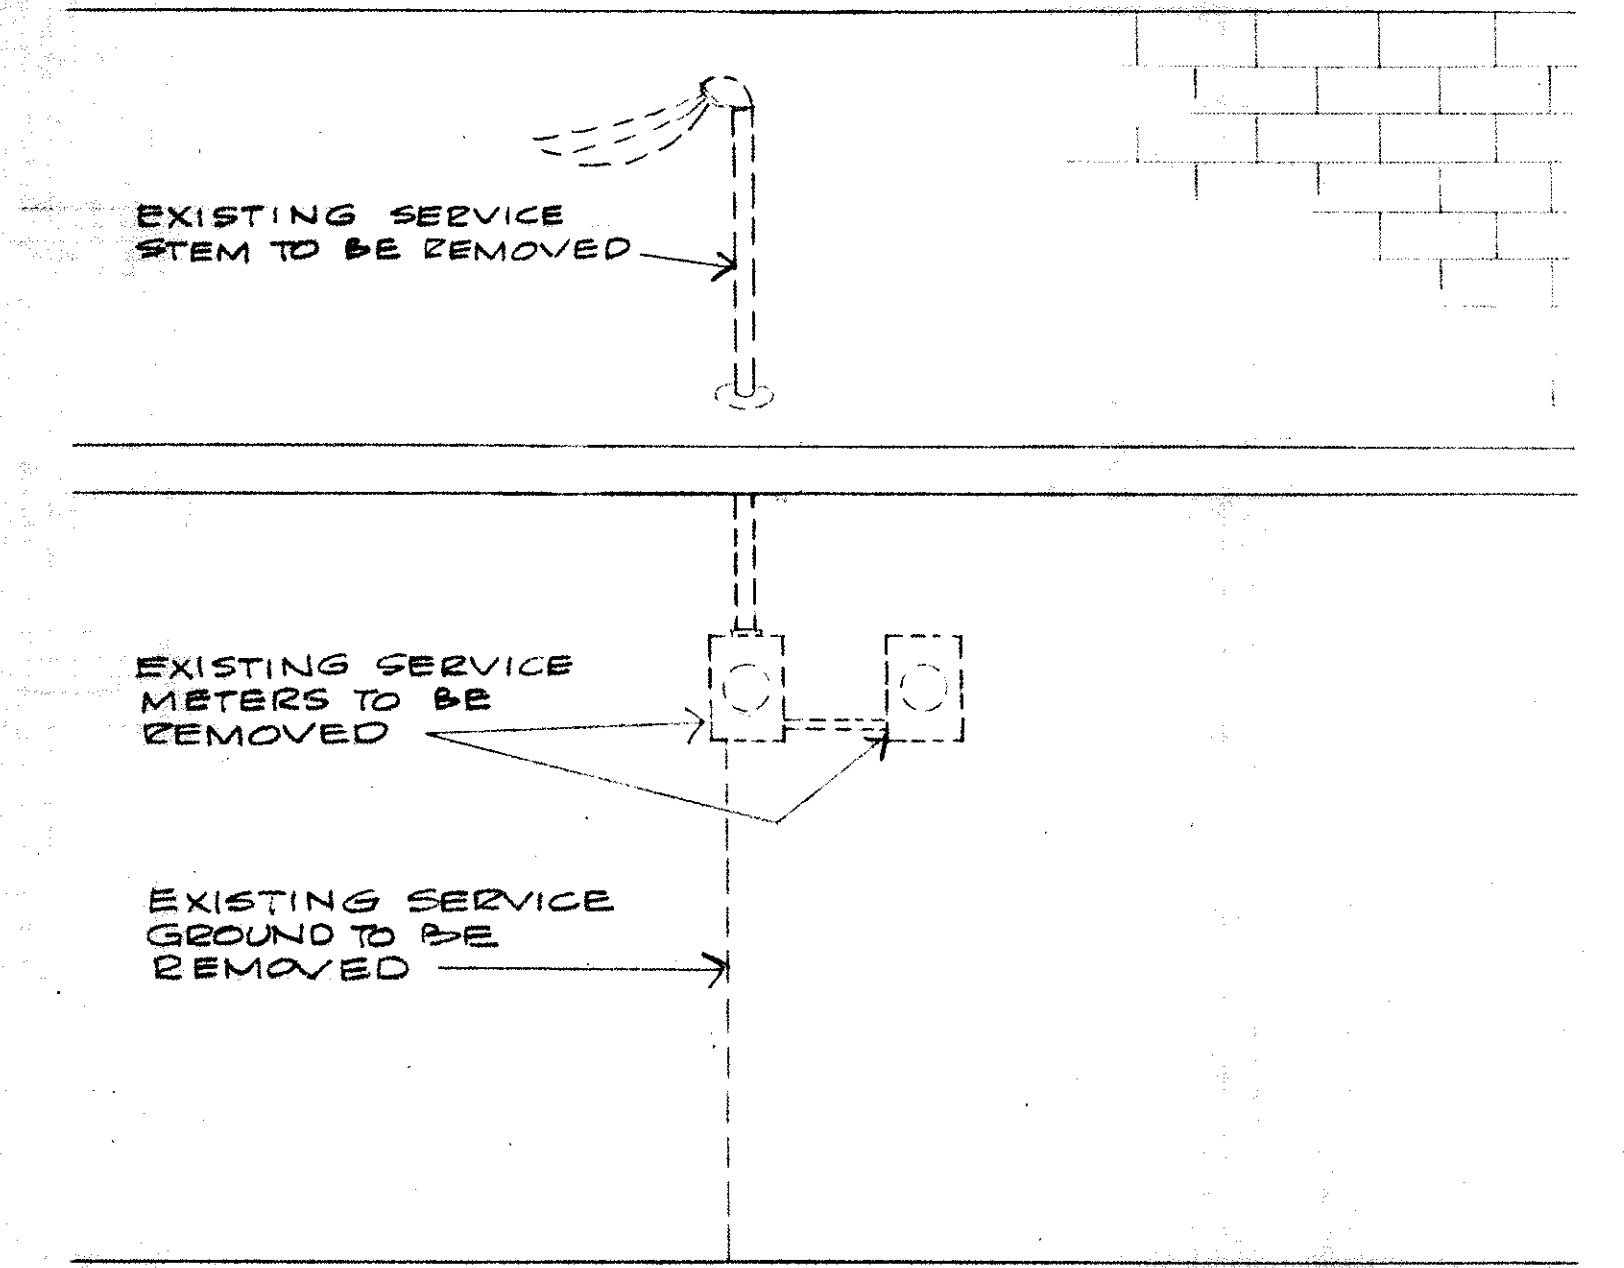

TYPE (B)
SERVICE ENTRANCE DETAIL NO. 2
NTS

NOTE.
REFER TO SHEETS E-2 & E-3 FOR SERVICE REMOVAL DETAILS FOR BUILDINGS 29, 30; 49, 50 & 67-68.

CONTRACTOR SHALL BE RESPONSIBLE FOR VERIFYING ALL EXISTING CONDITIONS AND DIMENSIONS BEFORE COMMENCING WORK AND SHALL REPORT ANY DISCREPANCIES TO ARCHITECT.

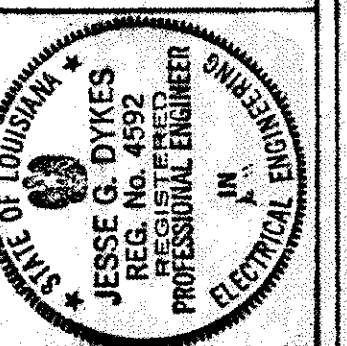

SITE PLAN (BASE BID)	
Dwn. H.C.	Chk. J.S.D.
Date 12-28-99	Rev. 12-28-99
Sh. 1	Of 6