


**REAR ELEVATION**  
SCALE: 1/4"=1'-0"

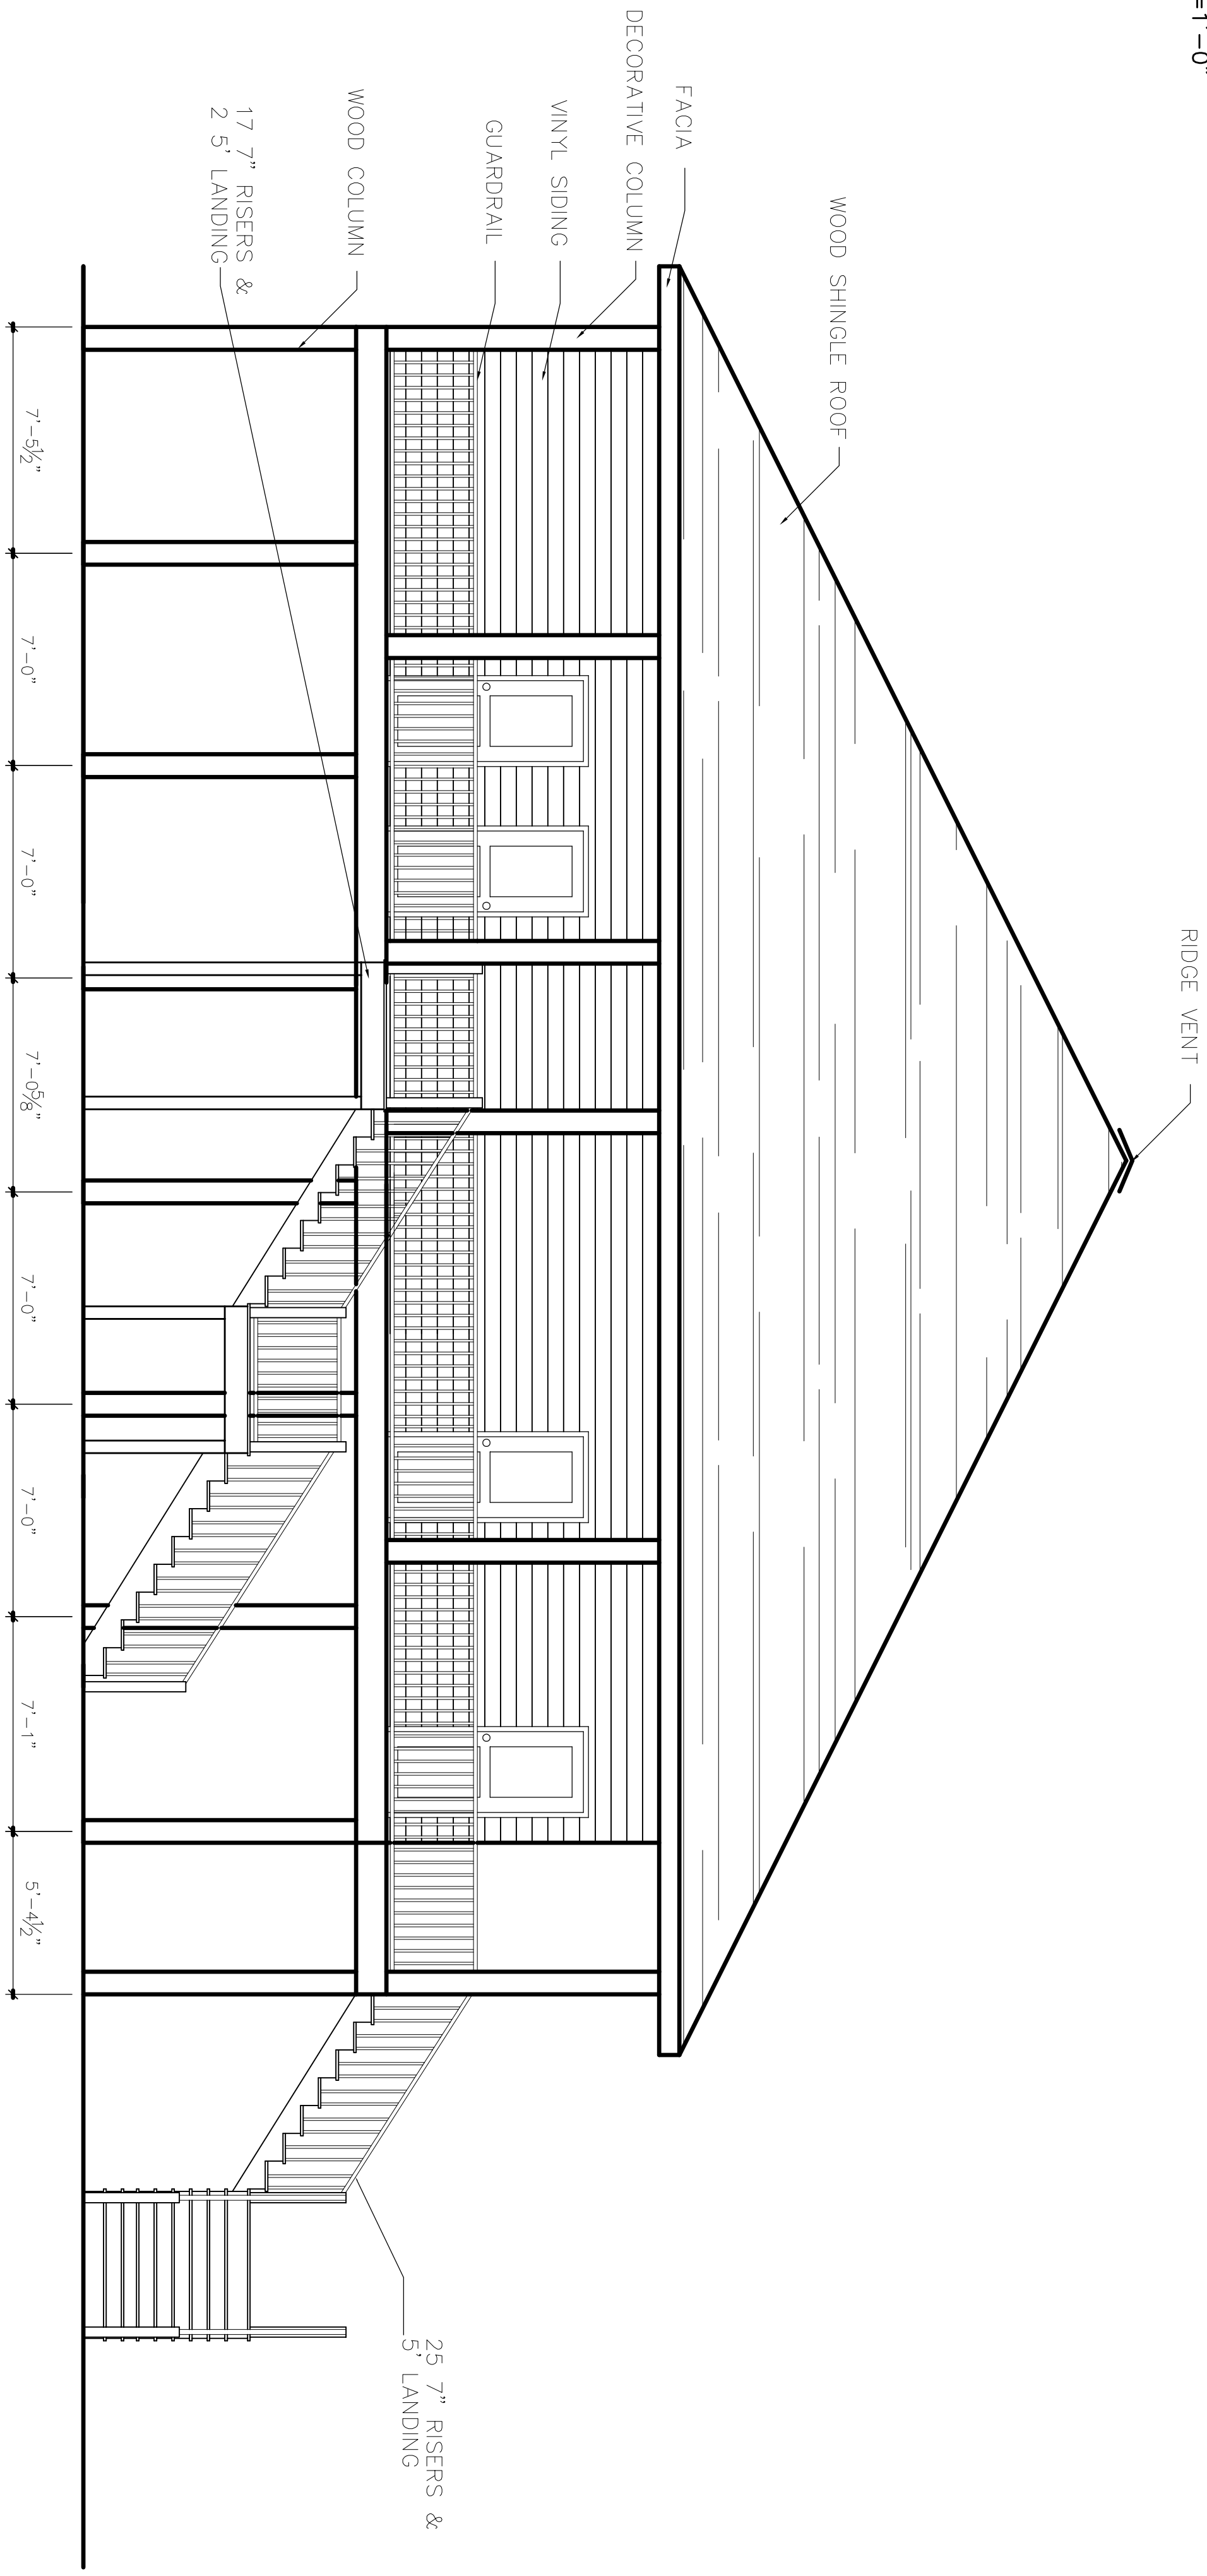

**LEFT SIDE ELEVATION**  
SCALE: 1/4"=1'-0"

ELEVATIONS
NEW BUILDING – STORE
–
SLIDELL, LOUISIANA

SLIDELL KOA CAMPGROUND

**DAMMON ENGINEERING. INC.**

1095 FLORIDA AVENUE 985-649-5832 SLIDELL, LA. 70458  
DAMMONENGINEERING.COM

SCALE: AS NOTED

FILE: \_\_\_\_\_

JOB NO. \_\_\_\_\_

DATE: \_\_\_\_\_

SHEET

A-3

OF