


LEGEND

- - - - - PROPERTY LINE
- - - - - SETBACK
- - - - - NEW BUILDING OUTLINE
- - - - - HANDICAP PARKING
- - - - - HANDICAP PARKING SIGN
- - - - - TRAFFIC FLOW DIRECTION
- - - - - TEMPORARY SILT FENCING

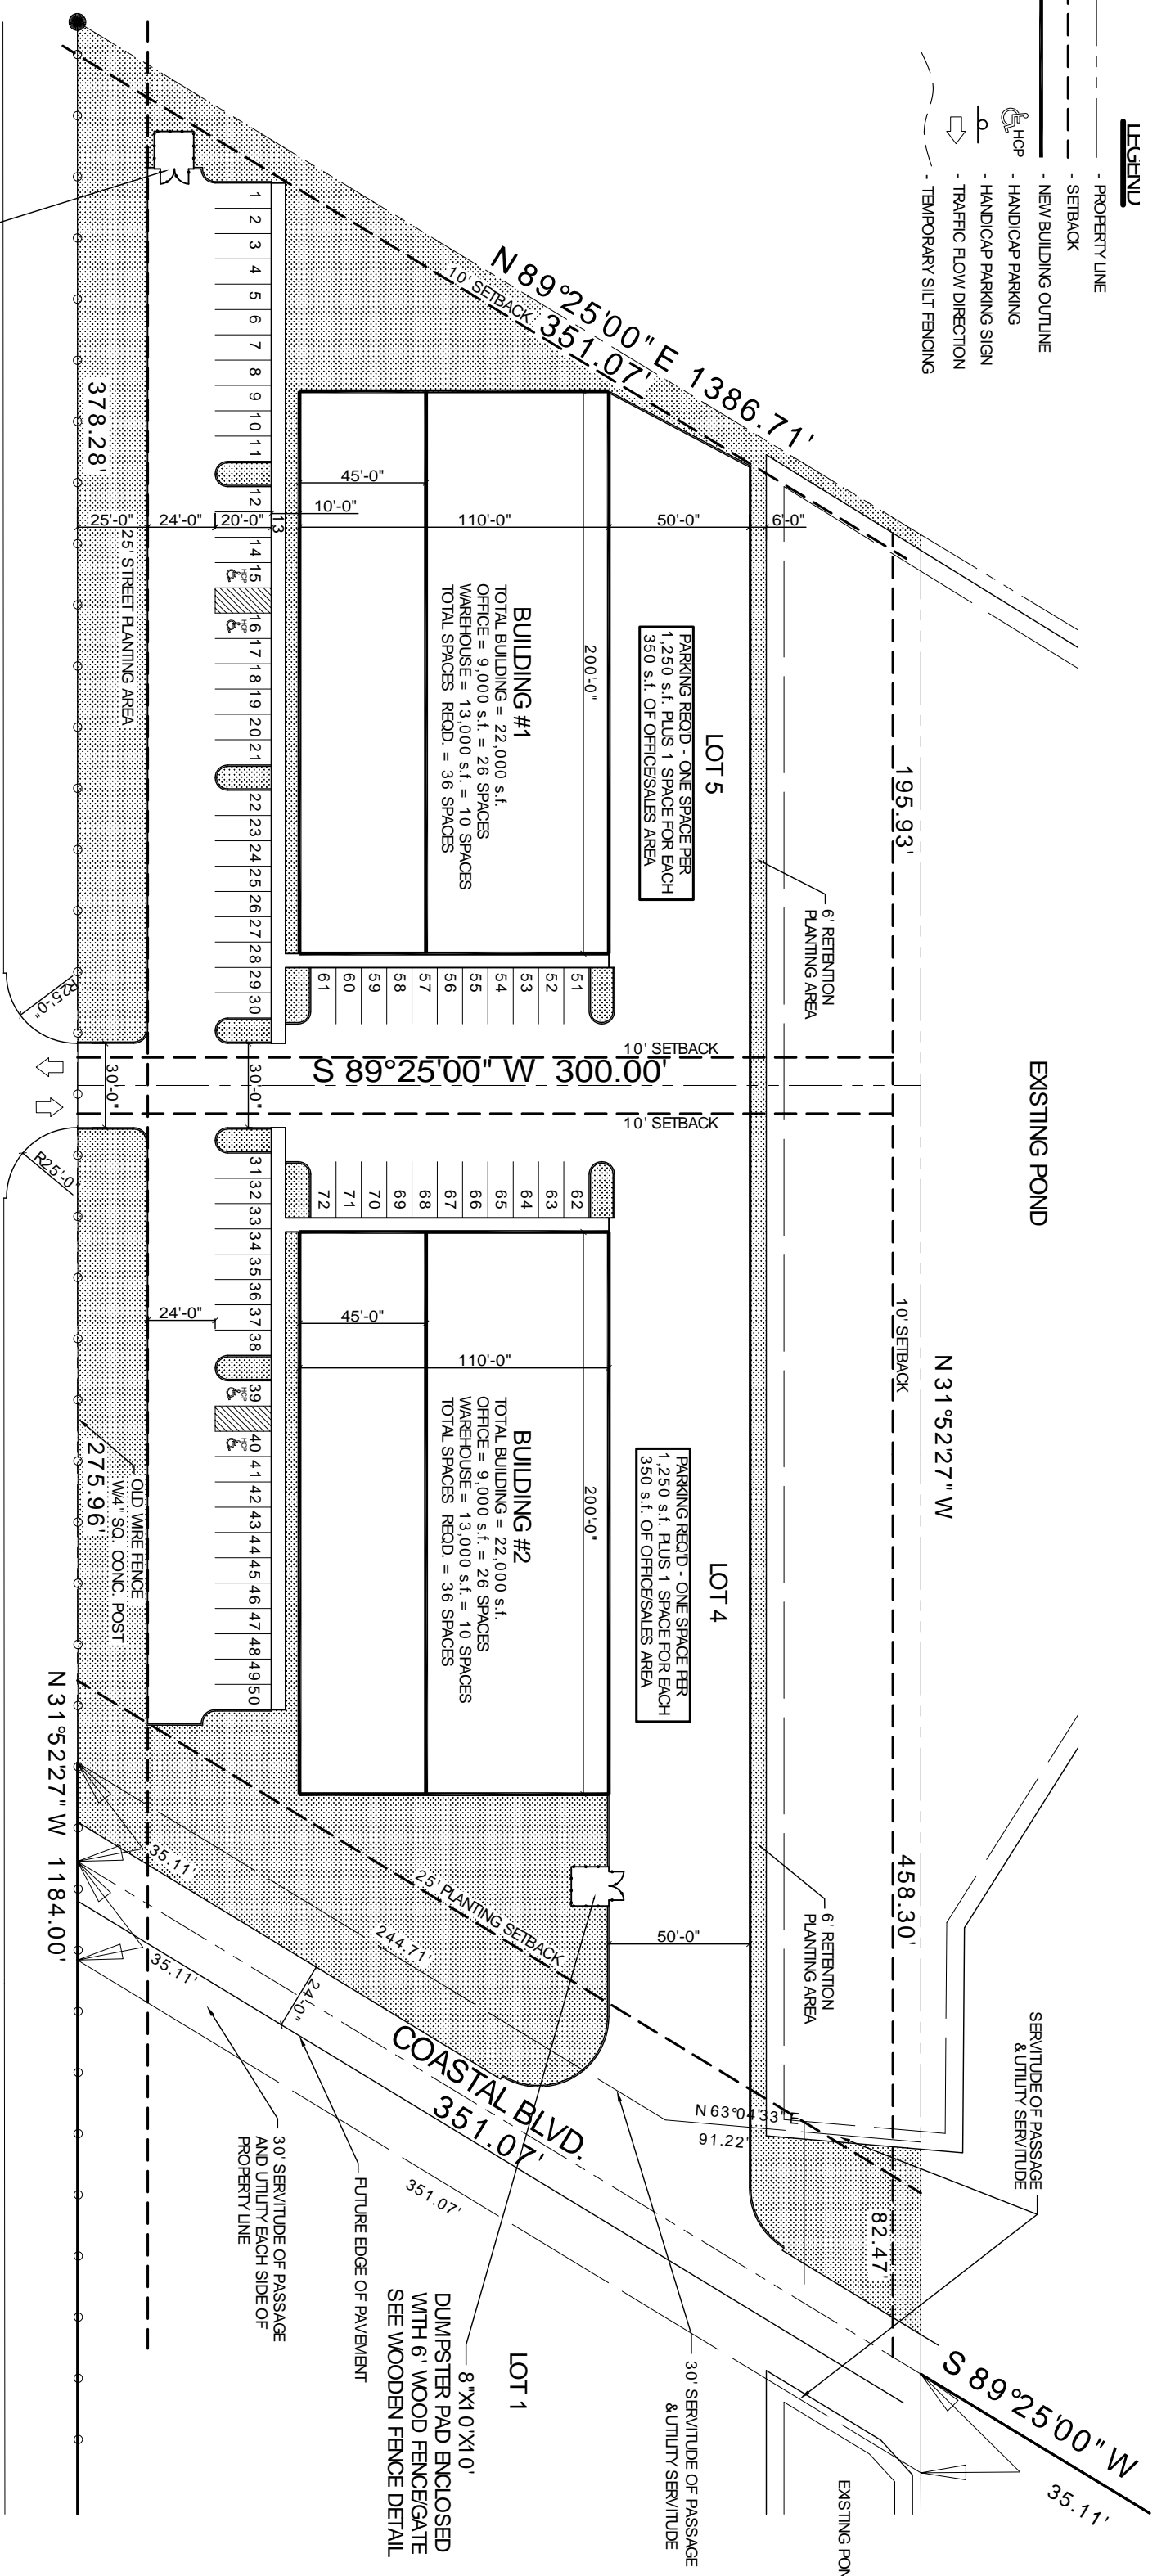

8"X10'X10'
 DUMPSTER PAD ENCLOSED
 WITH 6' WOOD FENCE/GATE
 SEE WOODEN FENCE DETAIL

LA. HIGHWAY 25

PROPOSED SITE PLAN
 SCALE 1"=30'-0"



THIS DWG IS WITH THE PROPERTY RESUBDIVIDED WITH A STRAIGHT PROPERTY LINE RATHER THAN DIAGONAL. IF YOU WERE TO USE THIS, THEN YOU STILL WOULD HAVE A 10' SETBACK ON EACH SIDE OF THE PROPERTY LINE AND THIS DESIGN WOULD BE IN ACCORDANCE WITH CODE

(T- N 31°48'00" W)