

DAMMON
ENGINEERING, INC.

CHIEF ENGINEER
EMMETT
DAMMON, P.E.
CHIEF ARCHITECT
ROBERT
WILTSE

1095 FLORIDA AVENUE
SLIDELL, LA, 70458
OFFICE: 985-649-5832
FAX: 985-641-5950

WEBSITE:
WWW.DAMMONENGINEERING.COM
EMAIL:
DAMMONENG@BELLSouth.NET

ARCHITECTURE
ENGINEERING
STUDIES
PLANNING
INVESTIGATION
EXPERT WITNESS

NEW
CREMATORY
AND EMBALMING
FACILITY

HONAKER FUNERAL
HOME

TERRY TRANCHINA
1751 W. GAUSE BLVD
SLIDELL, LA

FLOOR
PLAN

REV:


SCALE: AS NOTED

JOB#: 1999

DATE: XX-XX-08

SHEET
A-1

OF

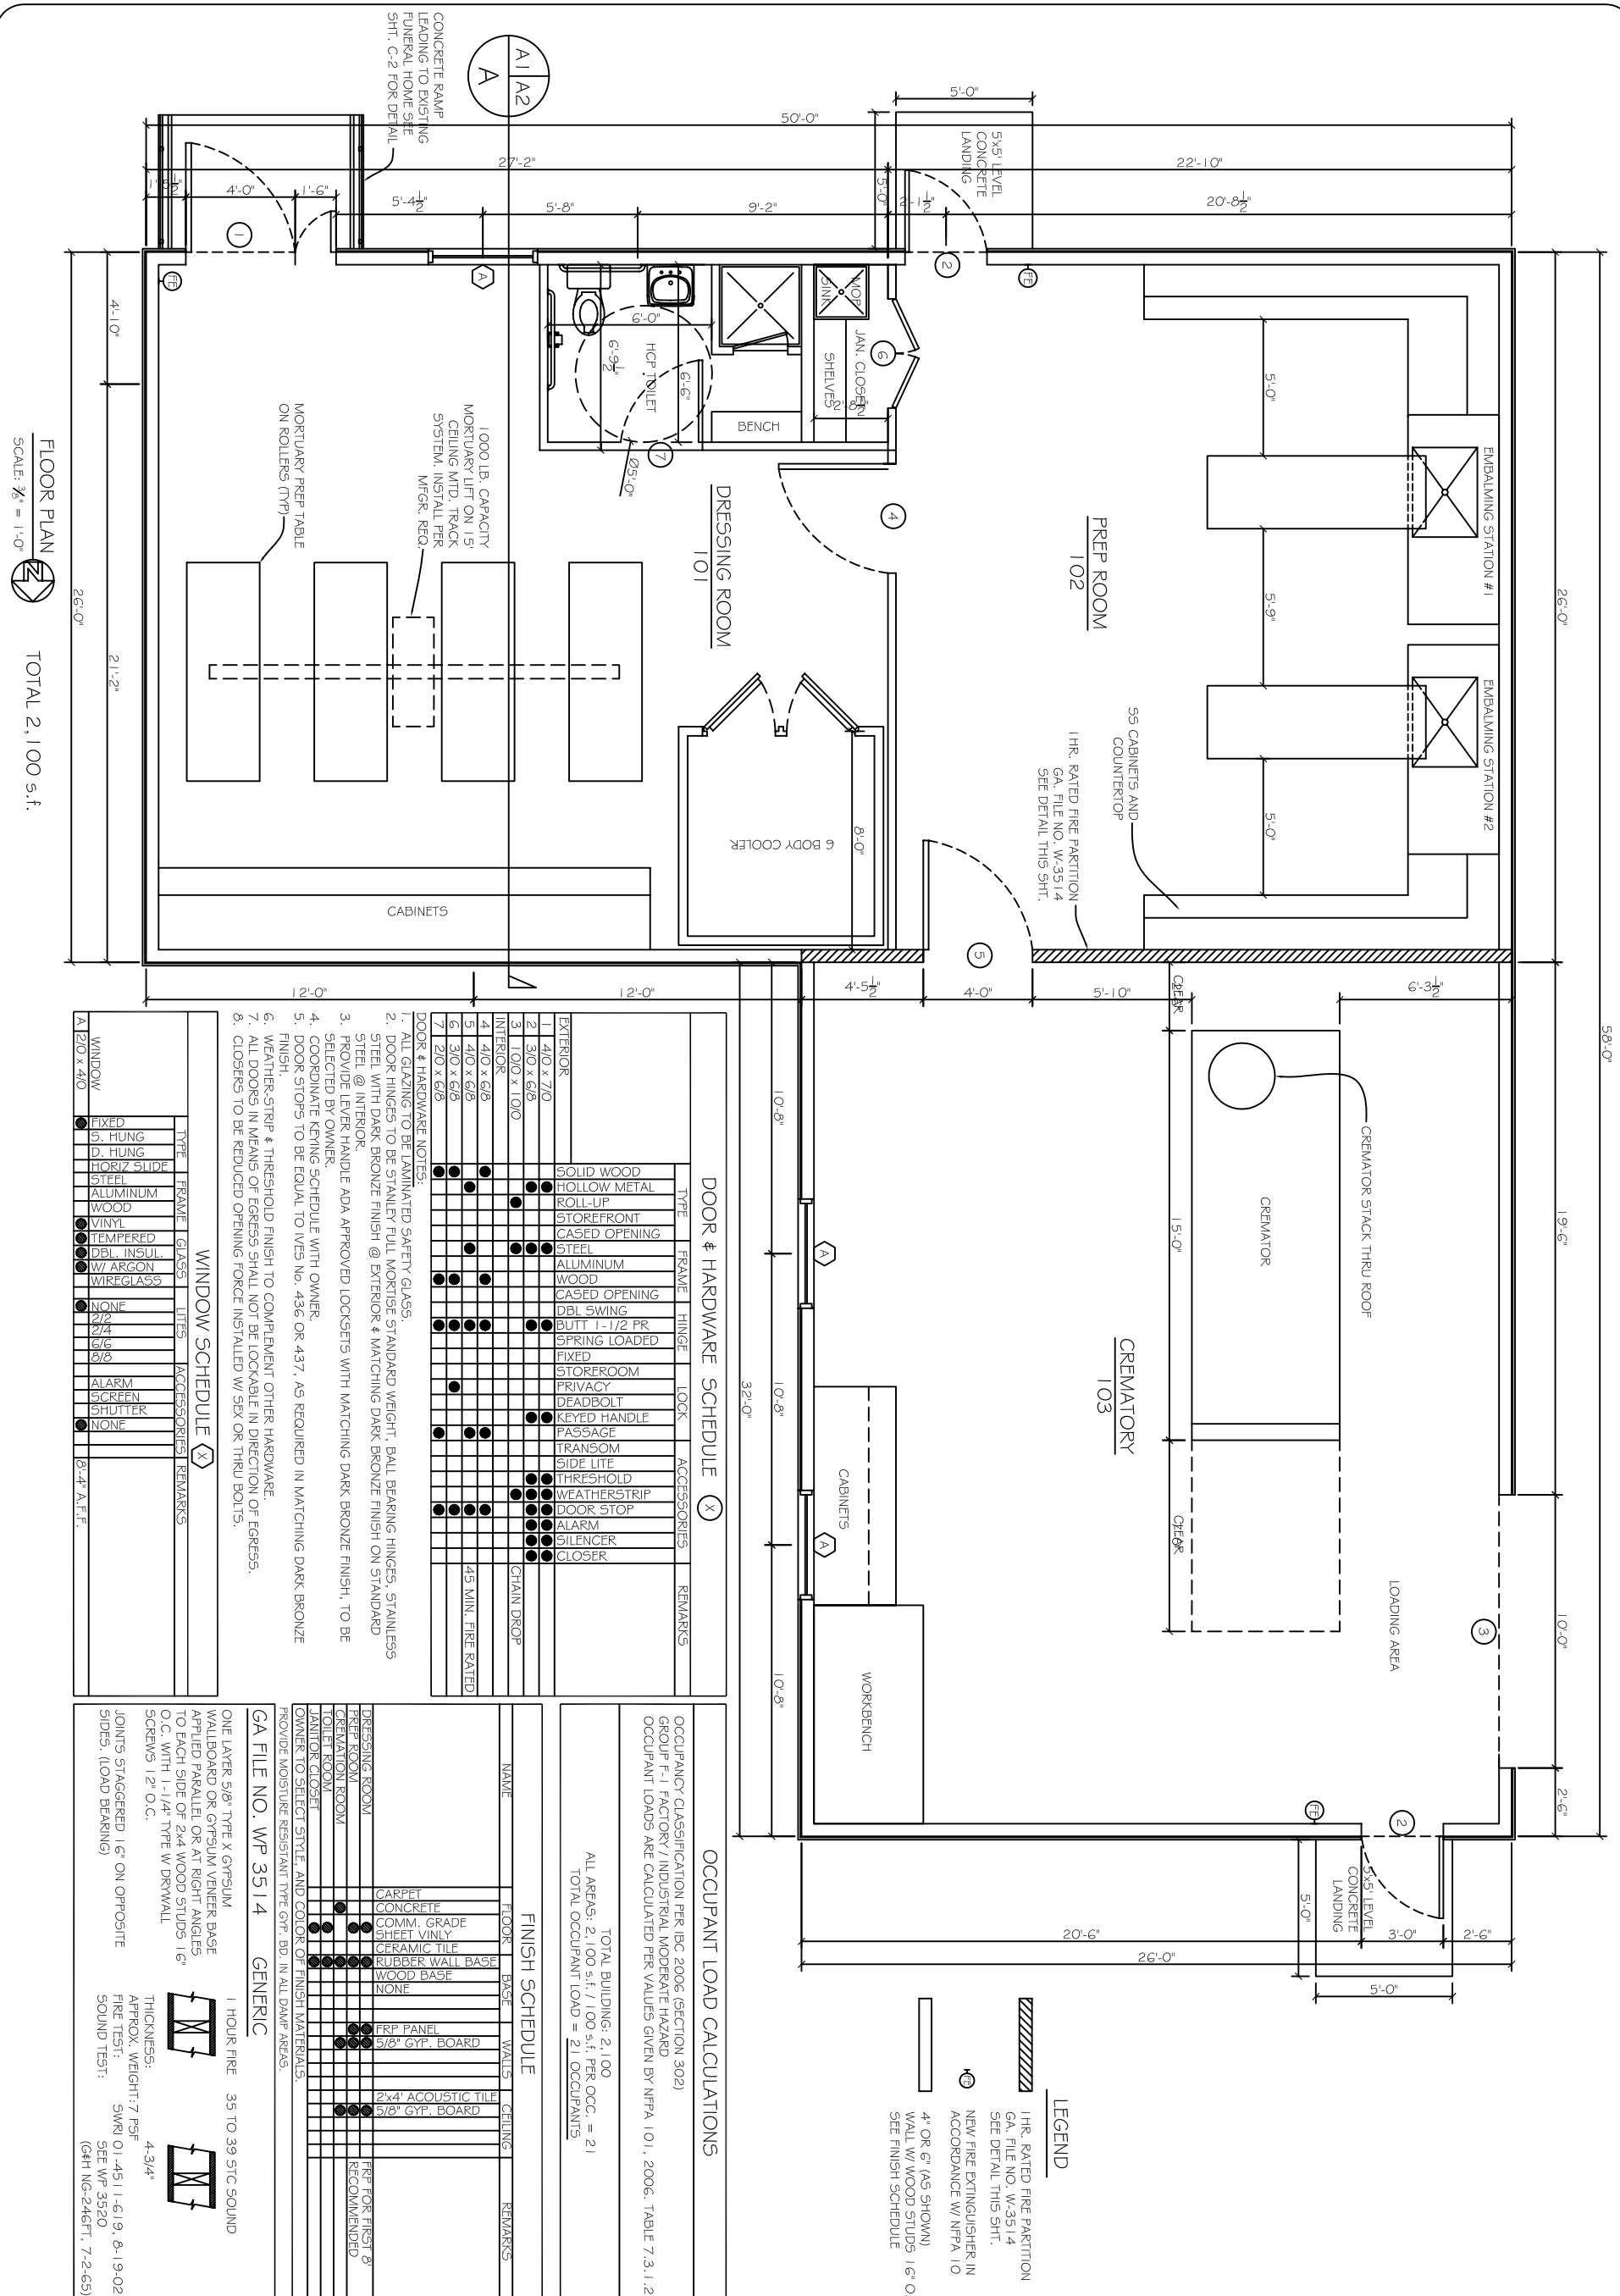

FLOOR PLAN
SCALE: 1/8" = 1'-0"
TOTAL 2,100 s.f.

DOOR & HARDWARE SCHEDULE (X)		WINDOW SCHEDULE (X)	
NO.	DESCRIPTION	NO.	DESCRIPTION
1	4'0" x 7'0" SOLID WOOD	A	2'0" x 4'0" WINDOW
2	3'0" x 6'8" HOLLOW METAL	B	2'0" x 5'0" WINDOW
3	1'0"0" x 1'0"0" ROLLUP	C	2'0" x 5'0" WINDOW
4	4'0" x 6'8" STOREFRONT	D	2'0" x 5'0" WINDOW
5	4'0" x 6'8" CASED OPENING	E	2'0" x 5'0" WINDOW
6	3'0" x 6'8" STEEL	F	2'0" x 5'0" WINDOW
7	2'0" x 6'8" ALUMINUM	G	2'0" x 5'0" WINDOW

OCCUPANT LOAD CALCULATIONS		FINISH SCHEDULE	
AREA	LOAD	FLOOR	WALLS
TOTAL BUILDING	2,100	CARPET	FRP PANEL
ALL AREAS	2,100 s.f. / 100 s.f. PER OCC. = 21	CONCRETE	5/8" GYP. BOARD
TOTAL OCCUPANT LOAD	= 21 OCCUPANTS	COMM. GRADE SHEET VINYL	2'x4" ACOUSTIC TILE
		CERAMIC TILE	5/8" GYP. BOARD

GA FILE NO. WP 3514
GENERIC
ONE LAYER 5/8" TYPE X GYPSUM WALLBOARD OR GYPSUM VENEER BASE APPLIED PARALLEL OR AT RIGHT ANGLES TO EACH SIDE OF 2x4 WOOD STUDS 16" O.C. WITH 1-1/4" TYPE W BRWALL SCREWS 12" O.C.
THICKNESS: 4-3/4"
APPROX. WEIGHT: 7 PSF
FIRE TEST: SMRI 01.4511.619, 8-19-02
SOUND TEST: SEE WP 3520 (G&H NG-246FT., 7-2-65)