

DAMMON
ENGINEERING, INC.

CHIEF ENGINEER
EMMETT
DAMMON, P.E.


CHIEF ARCHITECT
ROBERT
WILTSE

1095 FLORIDA AVENUE
SLIDELL, LA. 70458
OFFICE: 985-649-5832
FAX: 985-641-5950

WEBSITE:
WWW.DAMMONENGINEERING.COM

EMAIL:
DAMMONENG@BELLSOUTH.NET

- ARCHITECTURE
- ENGINEERING
- STUDIES
- PLANNING
- INVESTIGATION
- EXPERT WITNESS

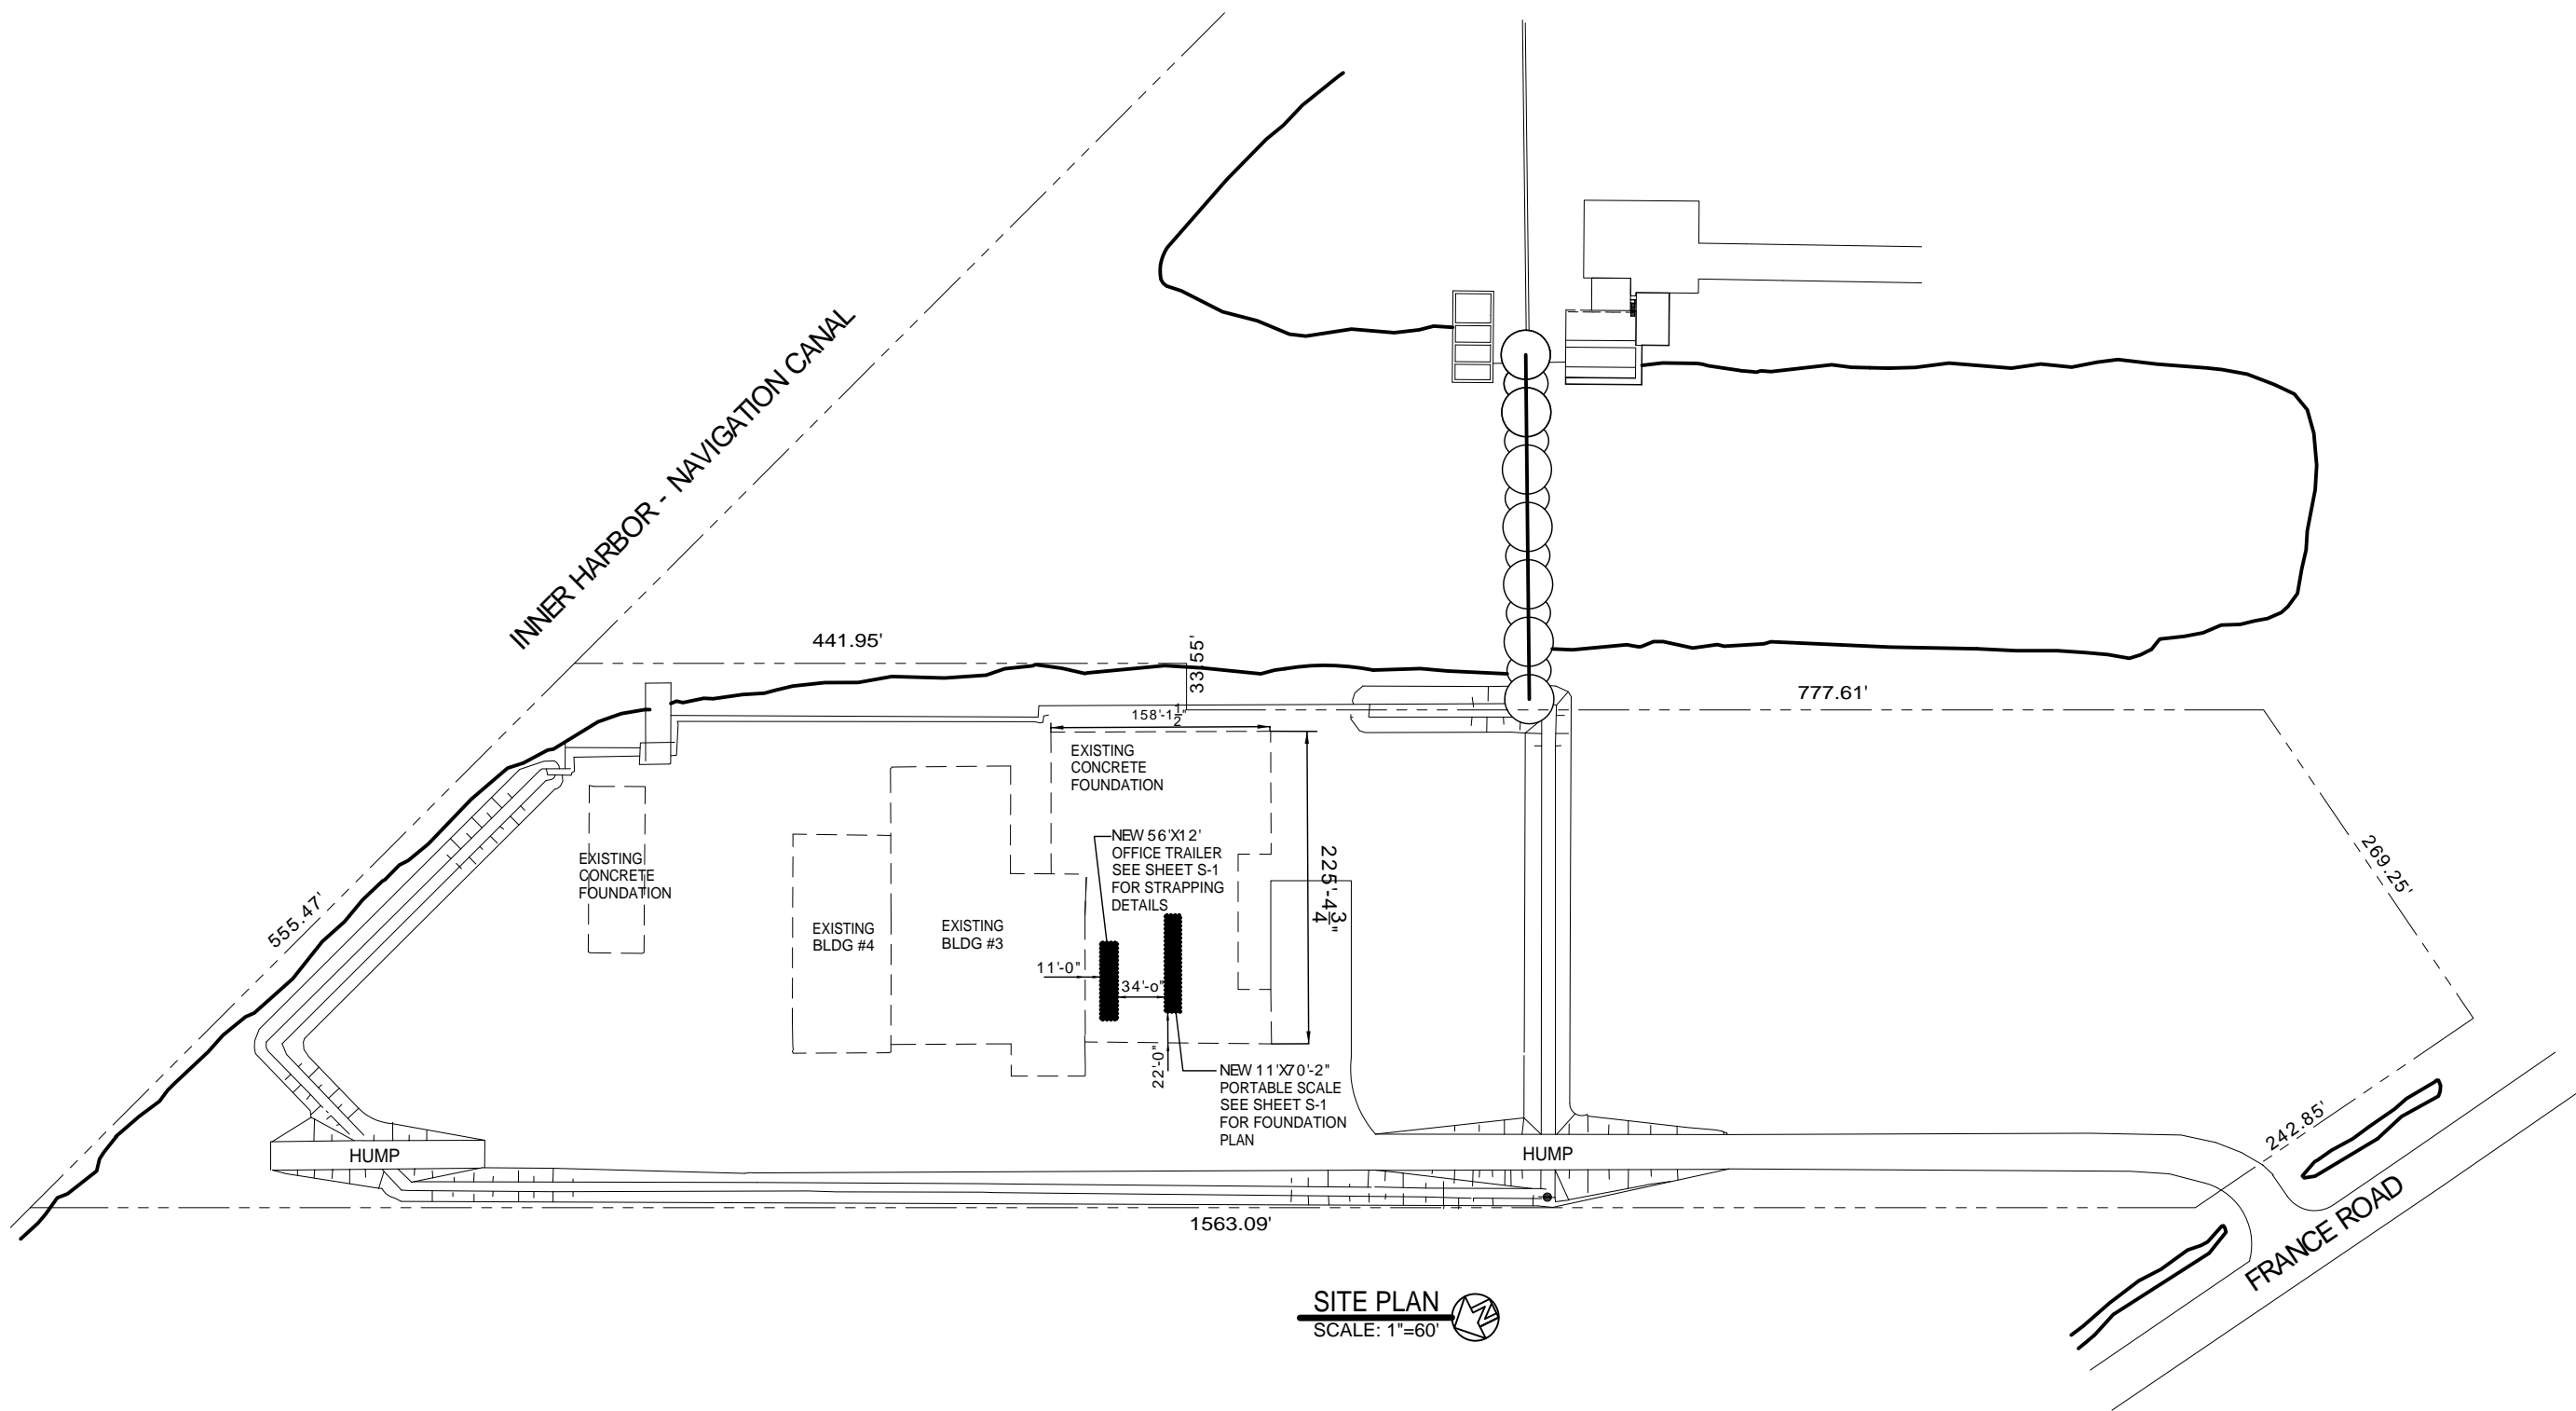

SITE PLAN
SCALE: 1"=60'

CENTRAL ROCK OF LA.
3855 FRANCE ROAD
NEW ORLEANS, LA
MOBILE OFFICE
AND PORTABLE SCALE

**SITE
PLAN**

SCALE: AS NOTED

JOB#:2029

DATE: 06-18-09

SHEET 2

C-1

OF 5