

DAMMON
ENGINEERING, INC.

CHIEF ENGINEER
EMMETT
DAMMON, P.E.
CHIEF ARCHITECT
ROBERT
WILTSE

1095 FLORIDA AVENUE
SLIDELL, LA, 70450
OFFICE: 985-649-5632
FAX: 985-641-15950

WEBSITE:
WWW.DAMMONENGINEERING.COM
EMAIL:
DAMMONENG@BELLSouth.NET

ARCHITECTURE
ENGINEERING
STUDIES
PLANNING
INVESTIGATION
EXPERT WITNESS

FIRE DEPT.
RENOVATION


ELMORE
SCHWANDT
DEBBIE DR.
SLIDELL, LA

EXTERIOR
ELEVATIONS

REV:
SCALE: AS NOTED
JOB#: 2031
DATE: 6-3-09
SHEET 4


A-3

OF 7

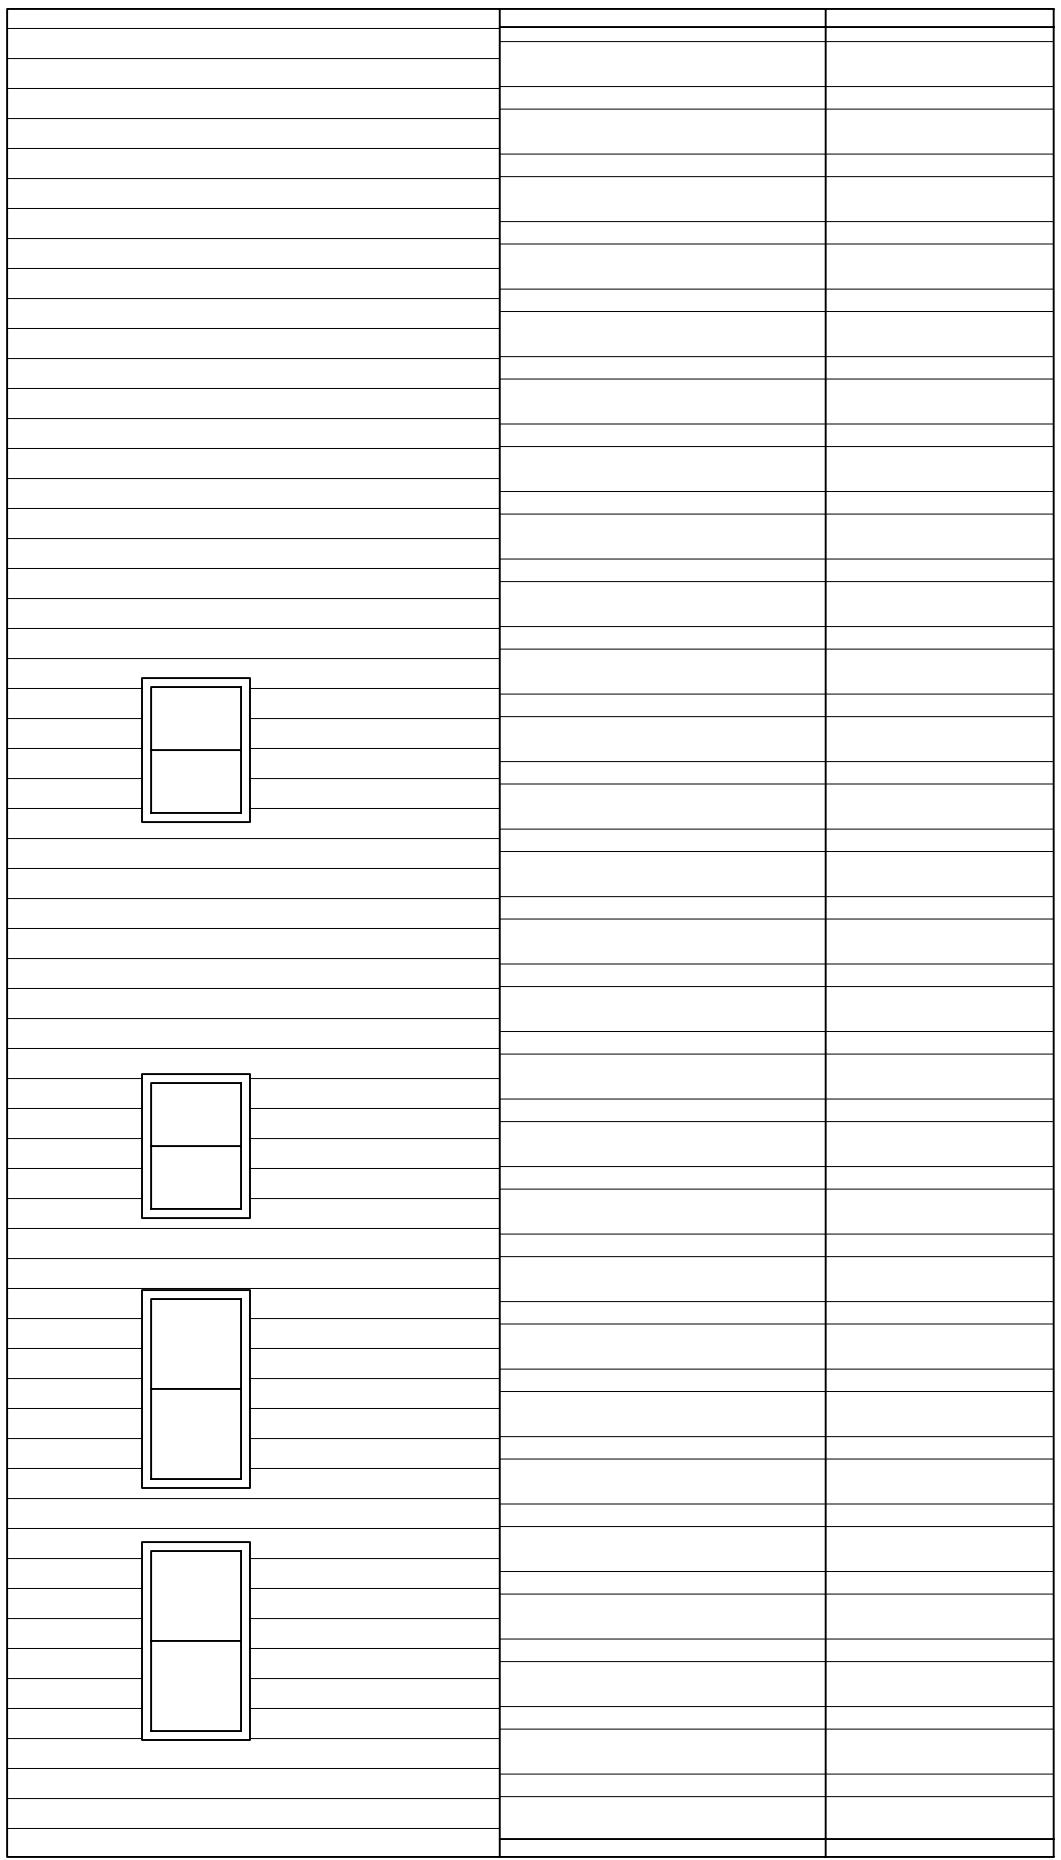


EXISTING LEFT ELEVATION

SCALE: 3/16" = 1'-0"

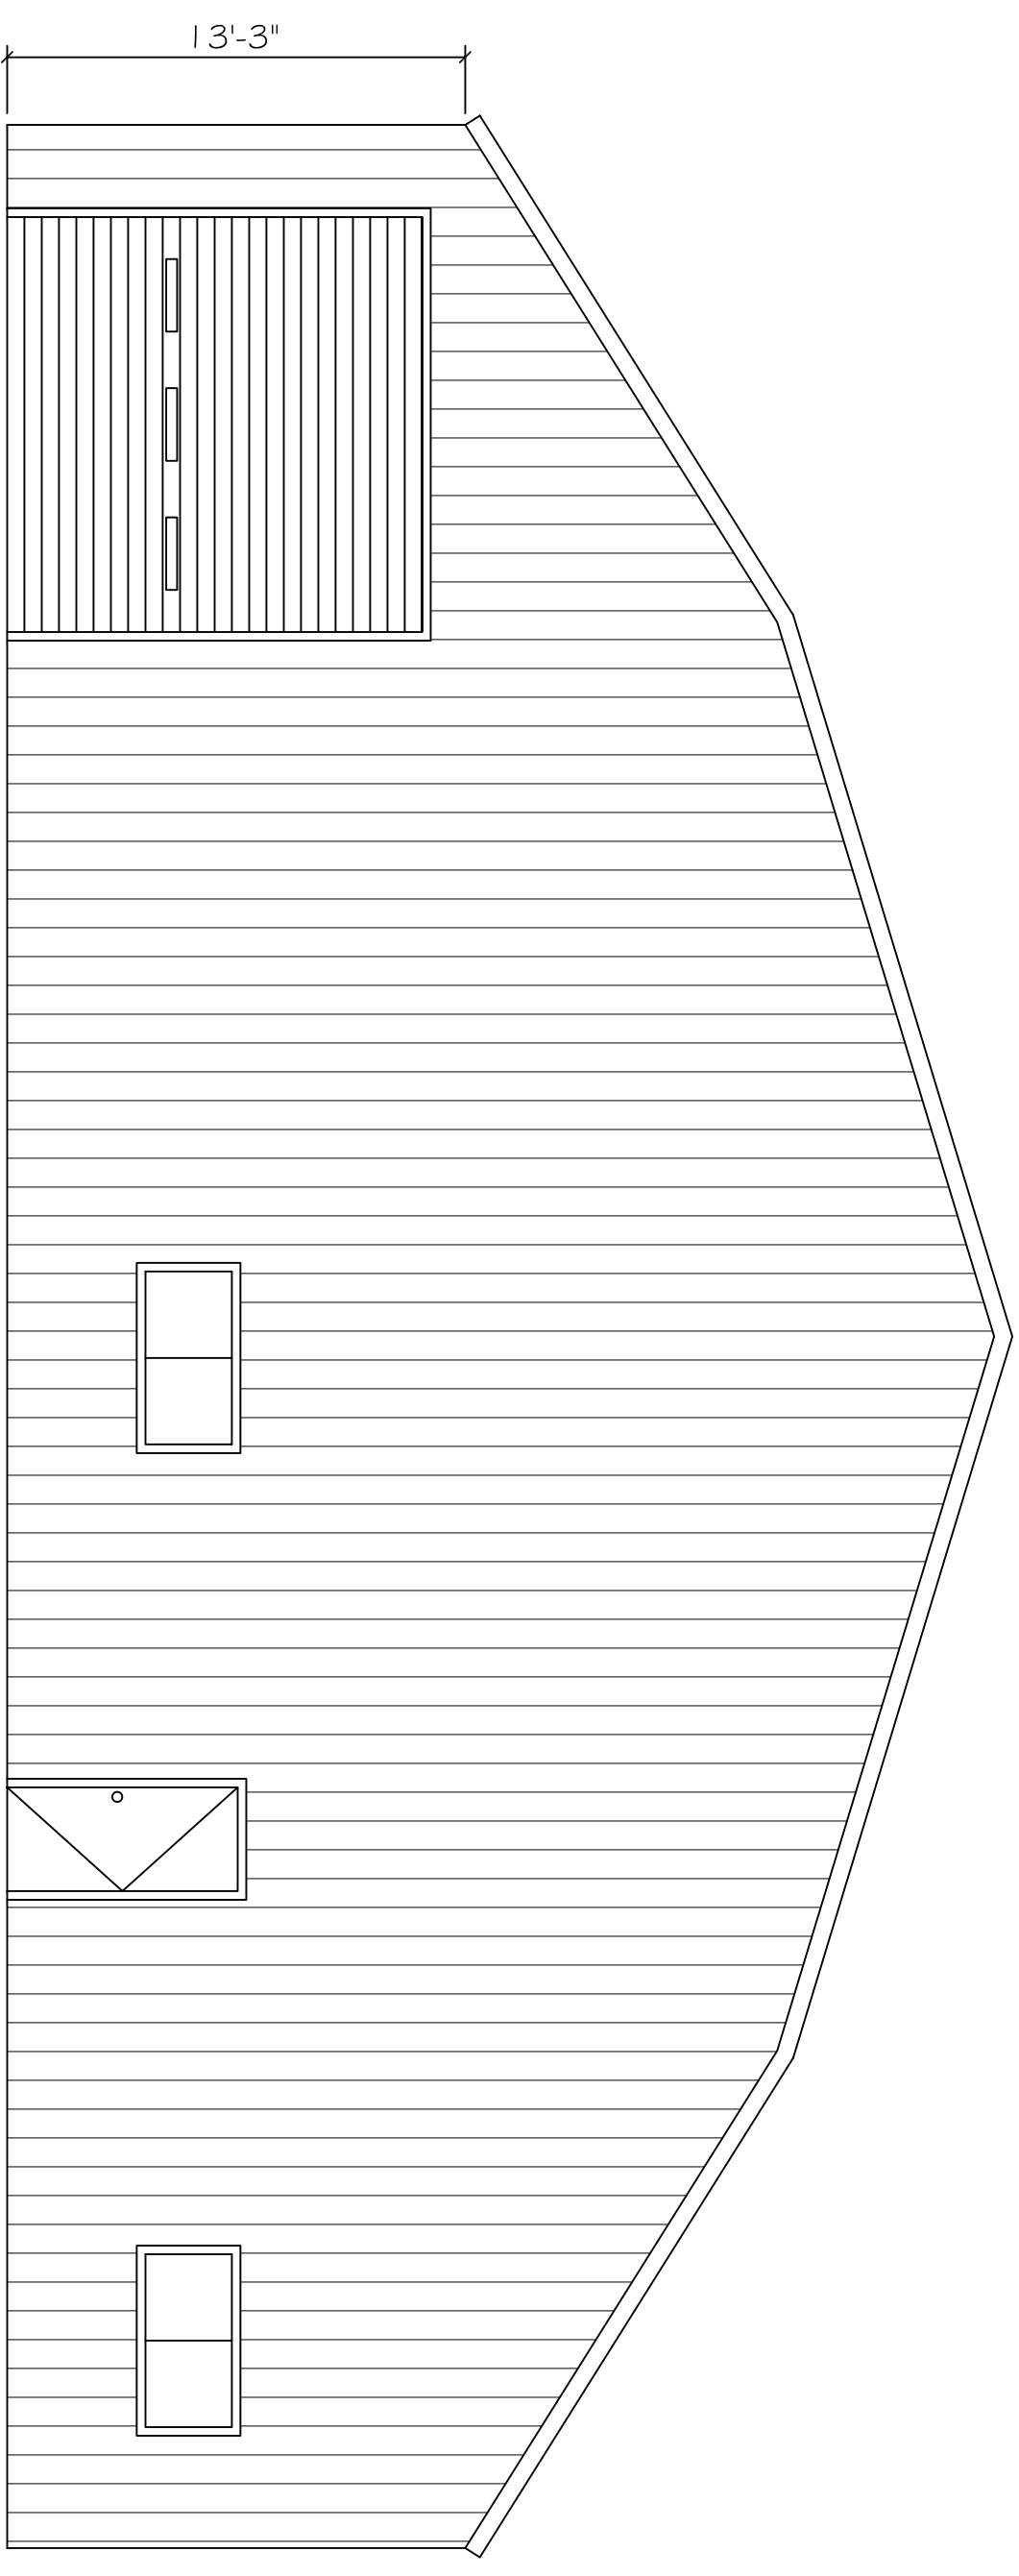


EXISTING FRONT ELEVATION

SCALE: 3/16" = 1'-0"

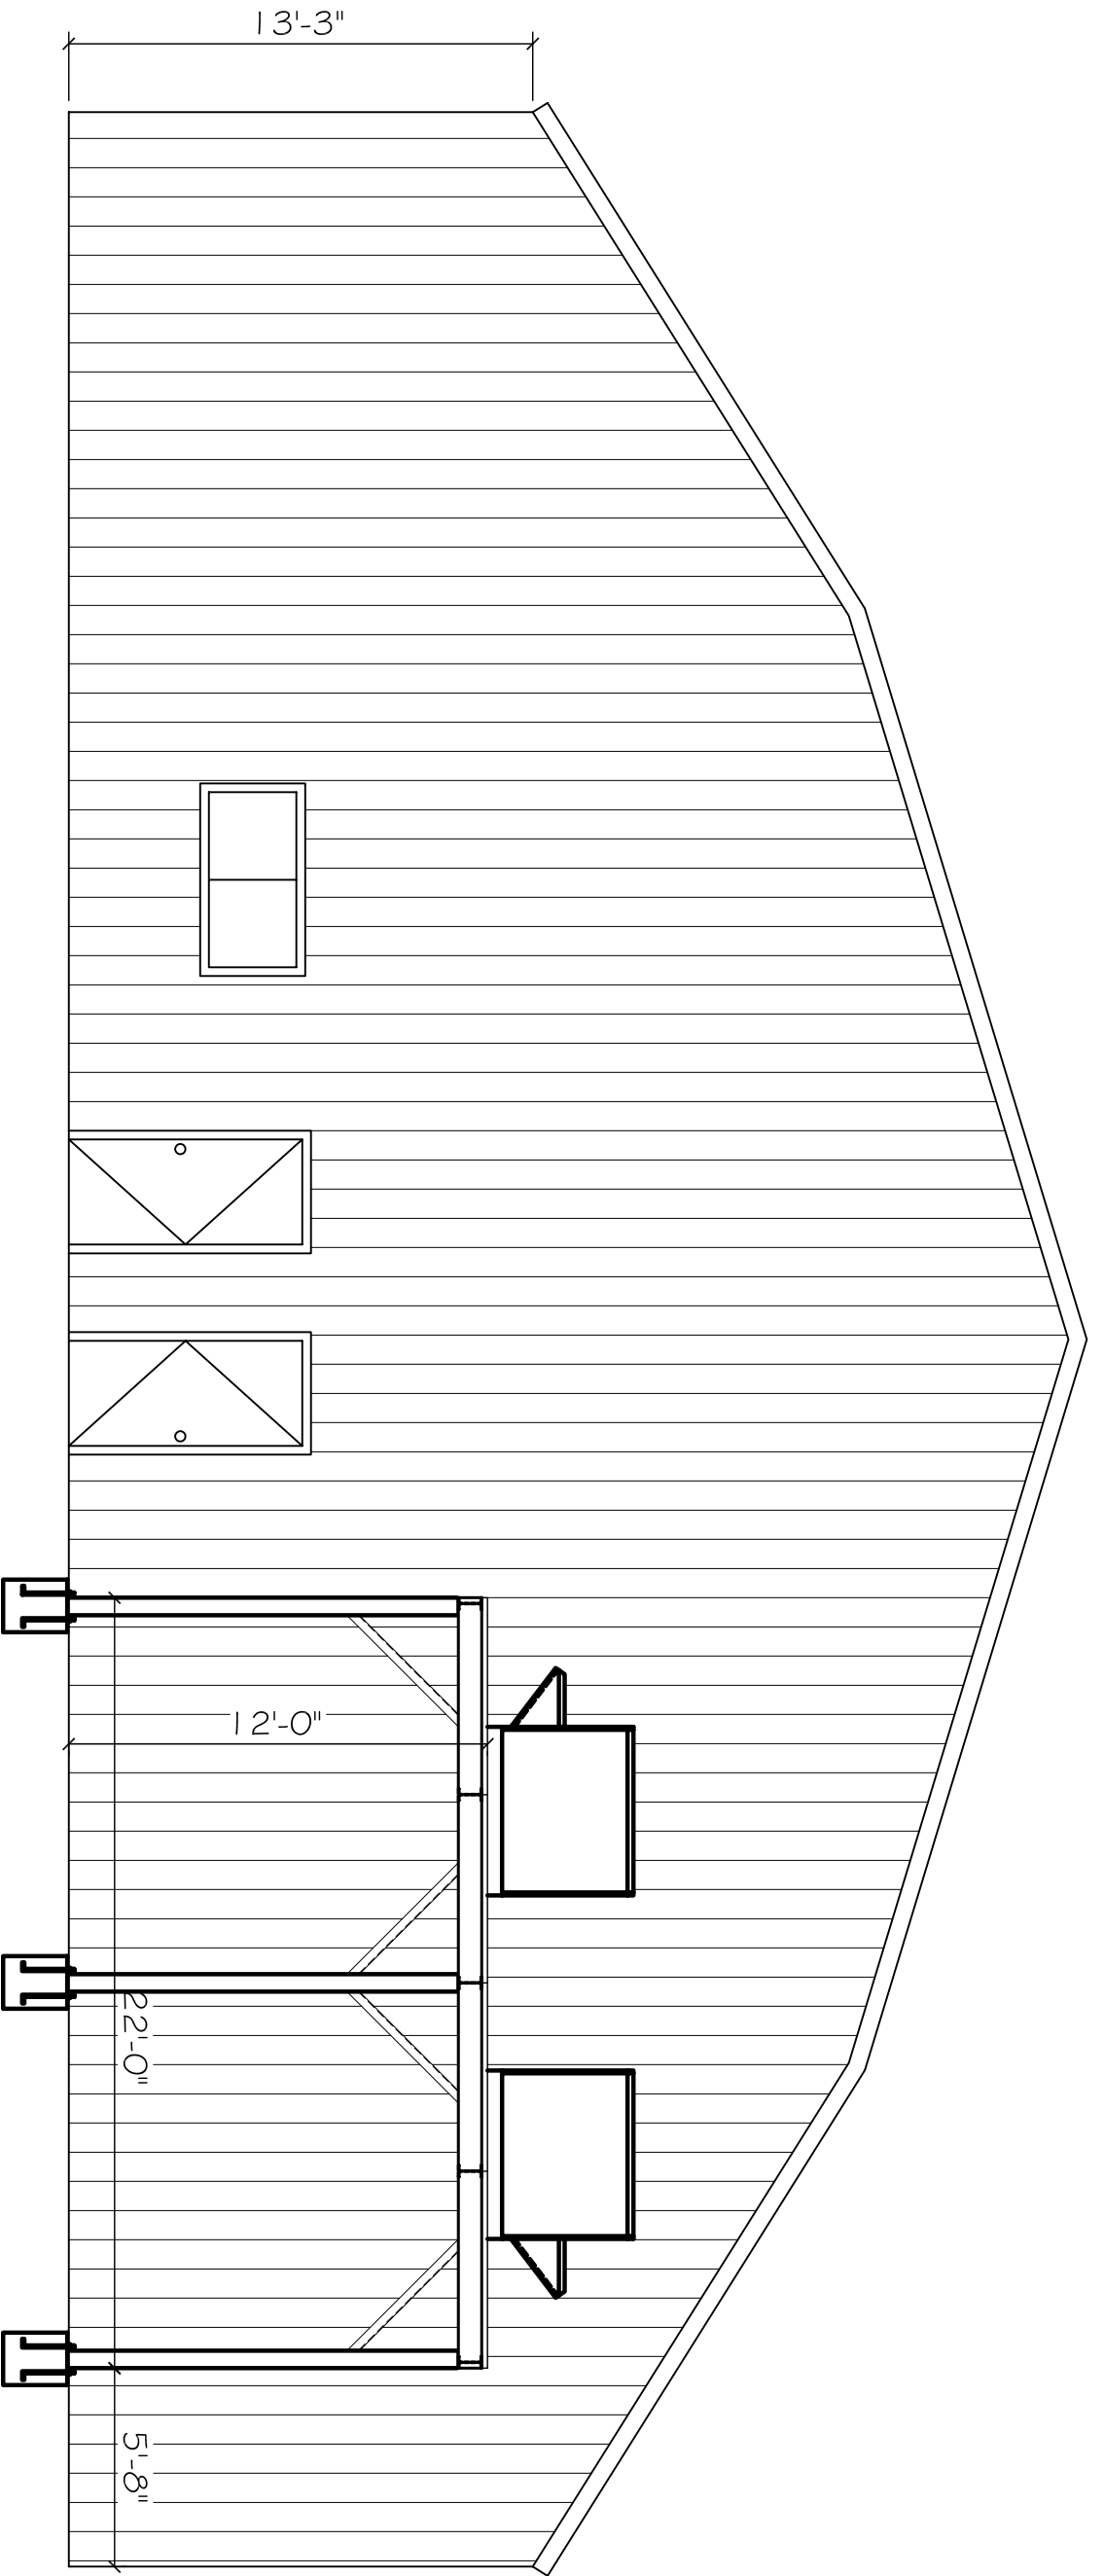

EXISTING REAR ELEVATION

SCALE: 3/16" = 1'-0"

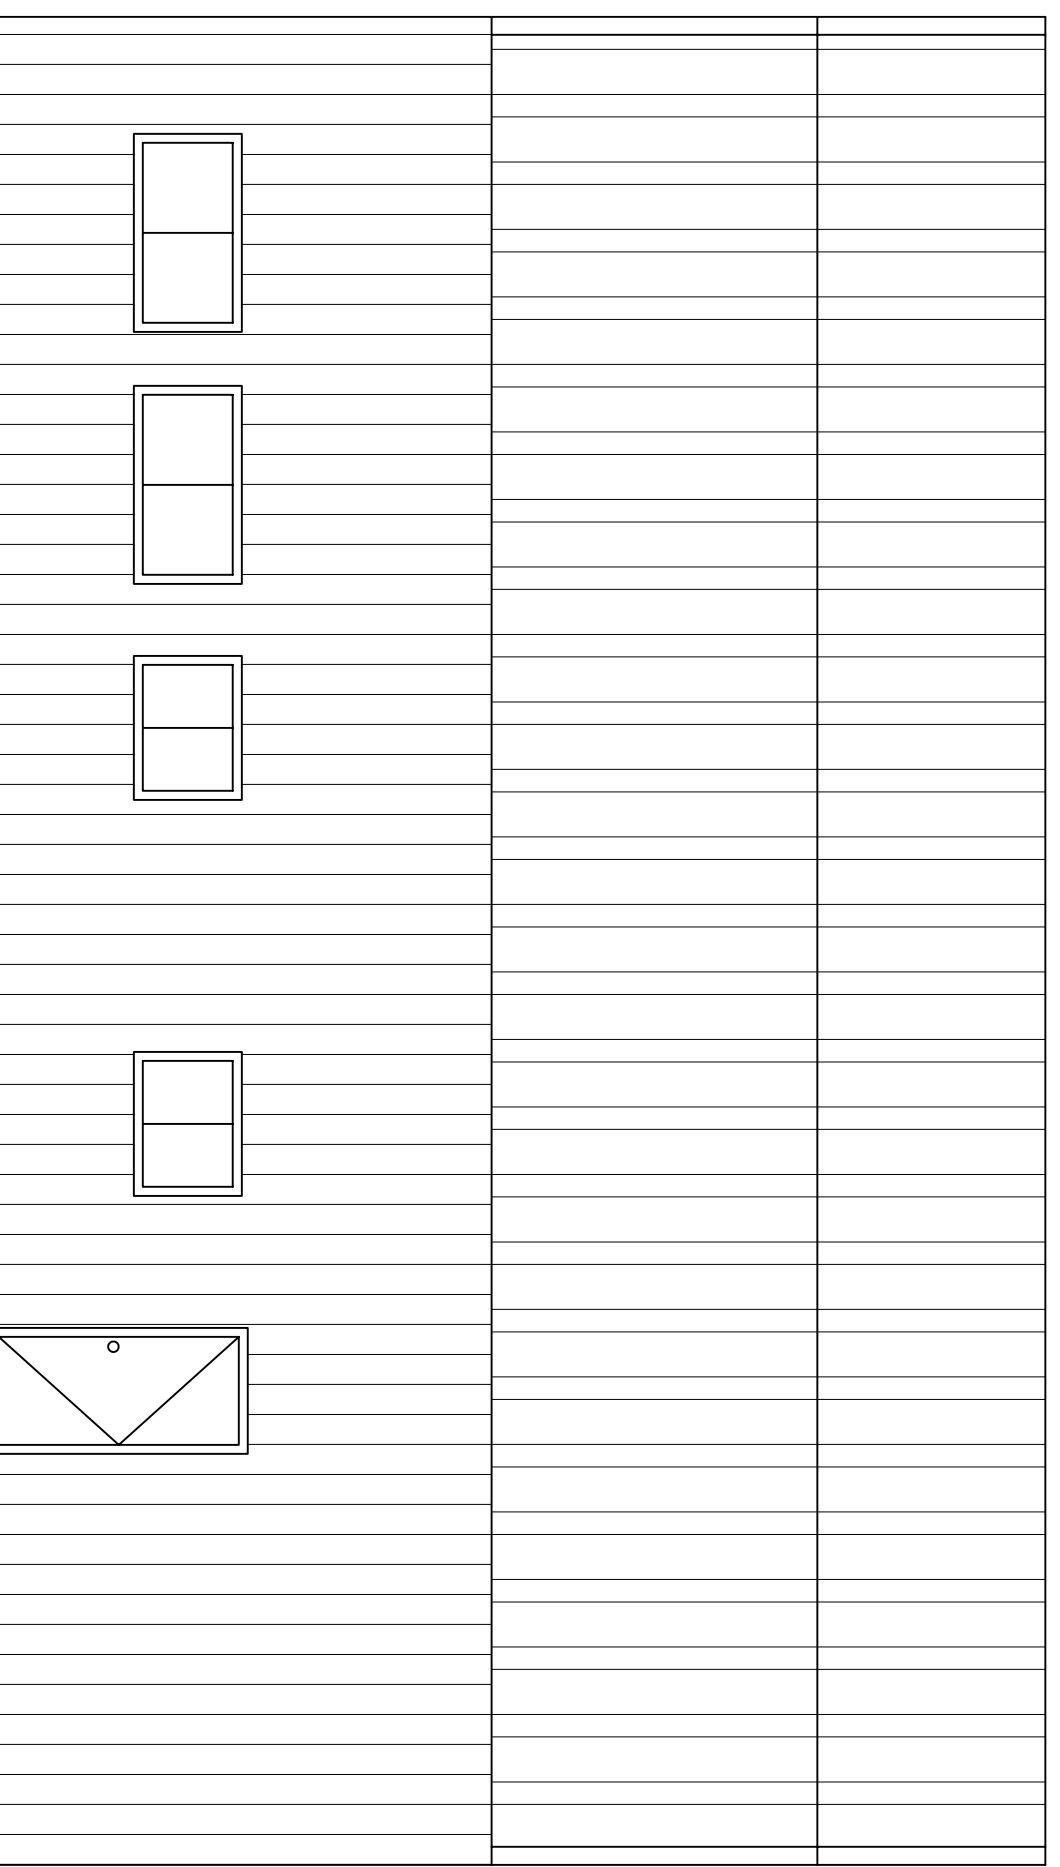

EXISTING RIGHT ELEVATION

SCALE: 3/16" = 1'-0"