



TOP OF MANHOLE
ELEV. 10.9'

EAST HALL AVENUE

TOP OF MANHOLE
ELEV. 10.2'

 

WEST 25'
OF 4th STREET

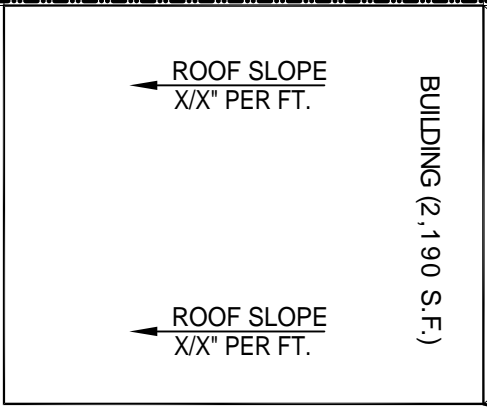

SEWER
CLEANOUT

WIRE FENCE

METAL FENCE

HIGH
POINT
#

HIGH
POINT
#

+8.77

+9.54

+9.51

+9.61

+8.47

9.36

9.65

1.61

8.34

9.21

10.09

519.1'

(50' RM)

329.5'

EDGE OF ASPHALT

BM
Power 1

M.B.M.

EDGE OF ASPHALT

DRAINING
SEE PLAN

SITE DRAINAGE PLAN
SCALE 1"=10'

