




FRONT ELEVATION
SCALE: 1/4"=1'

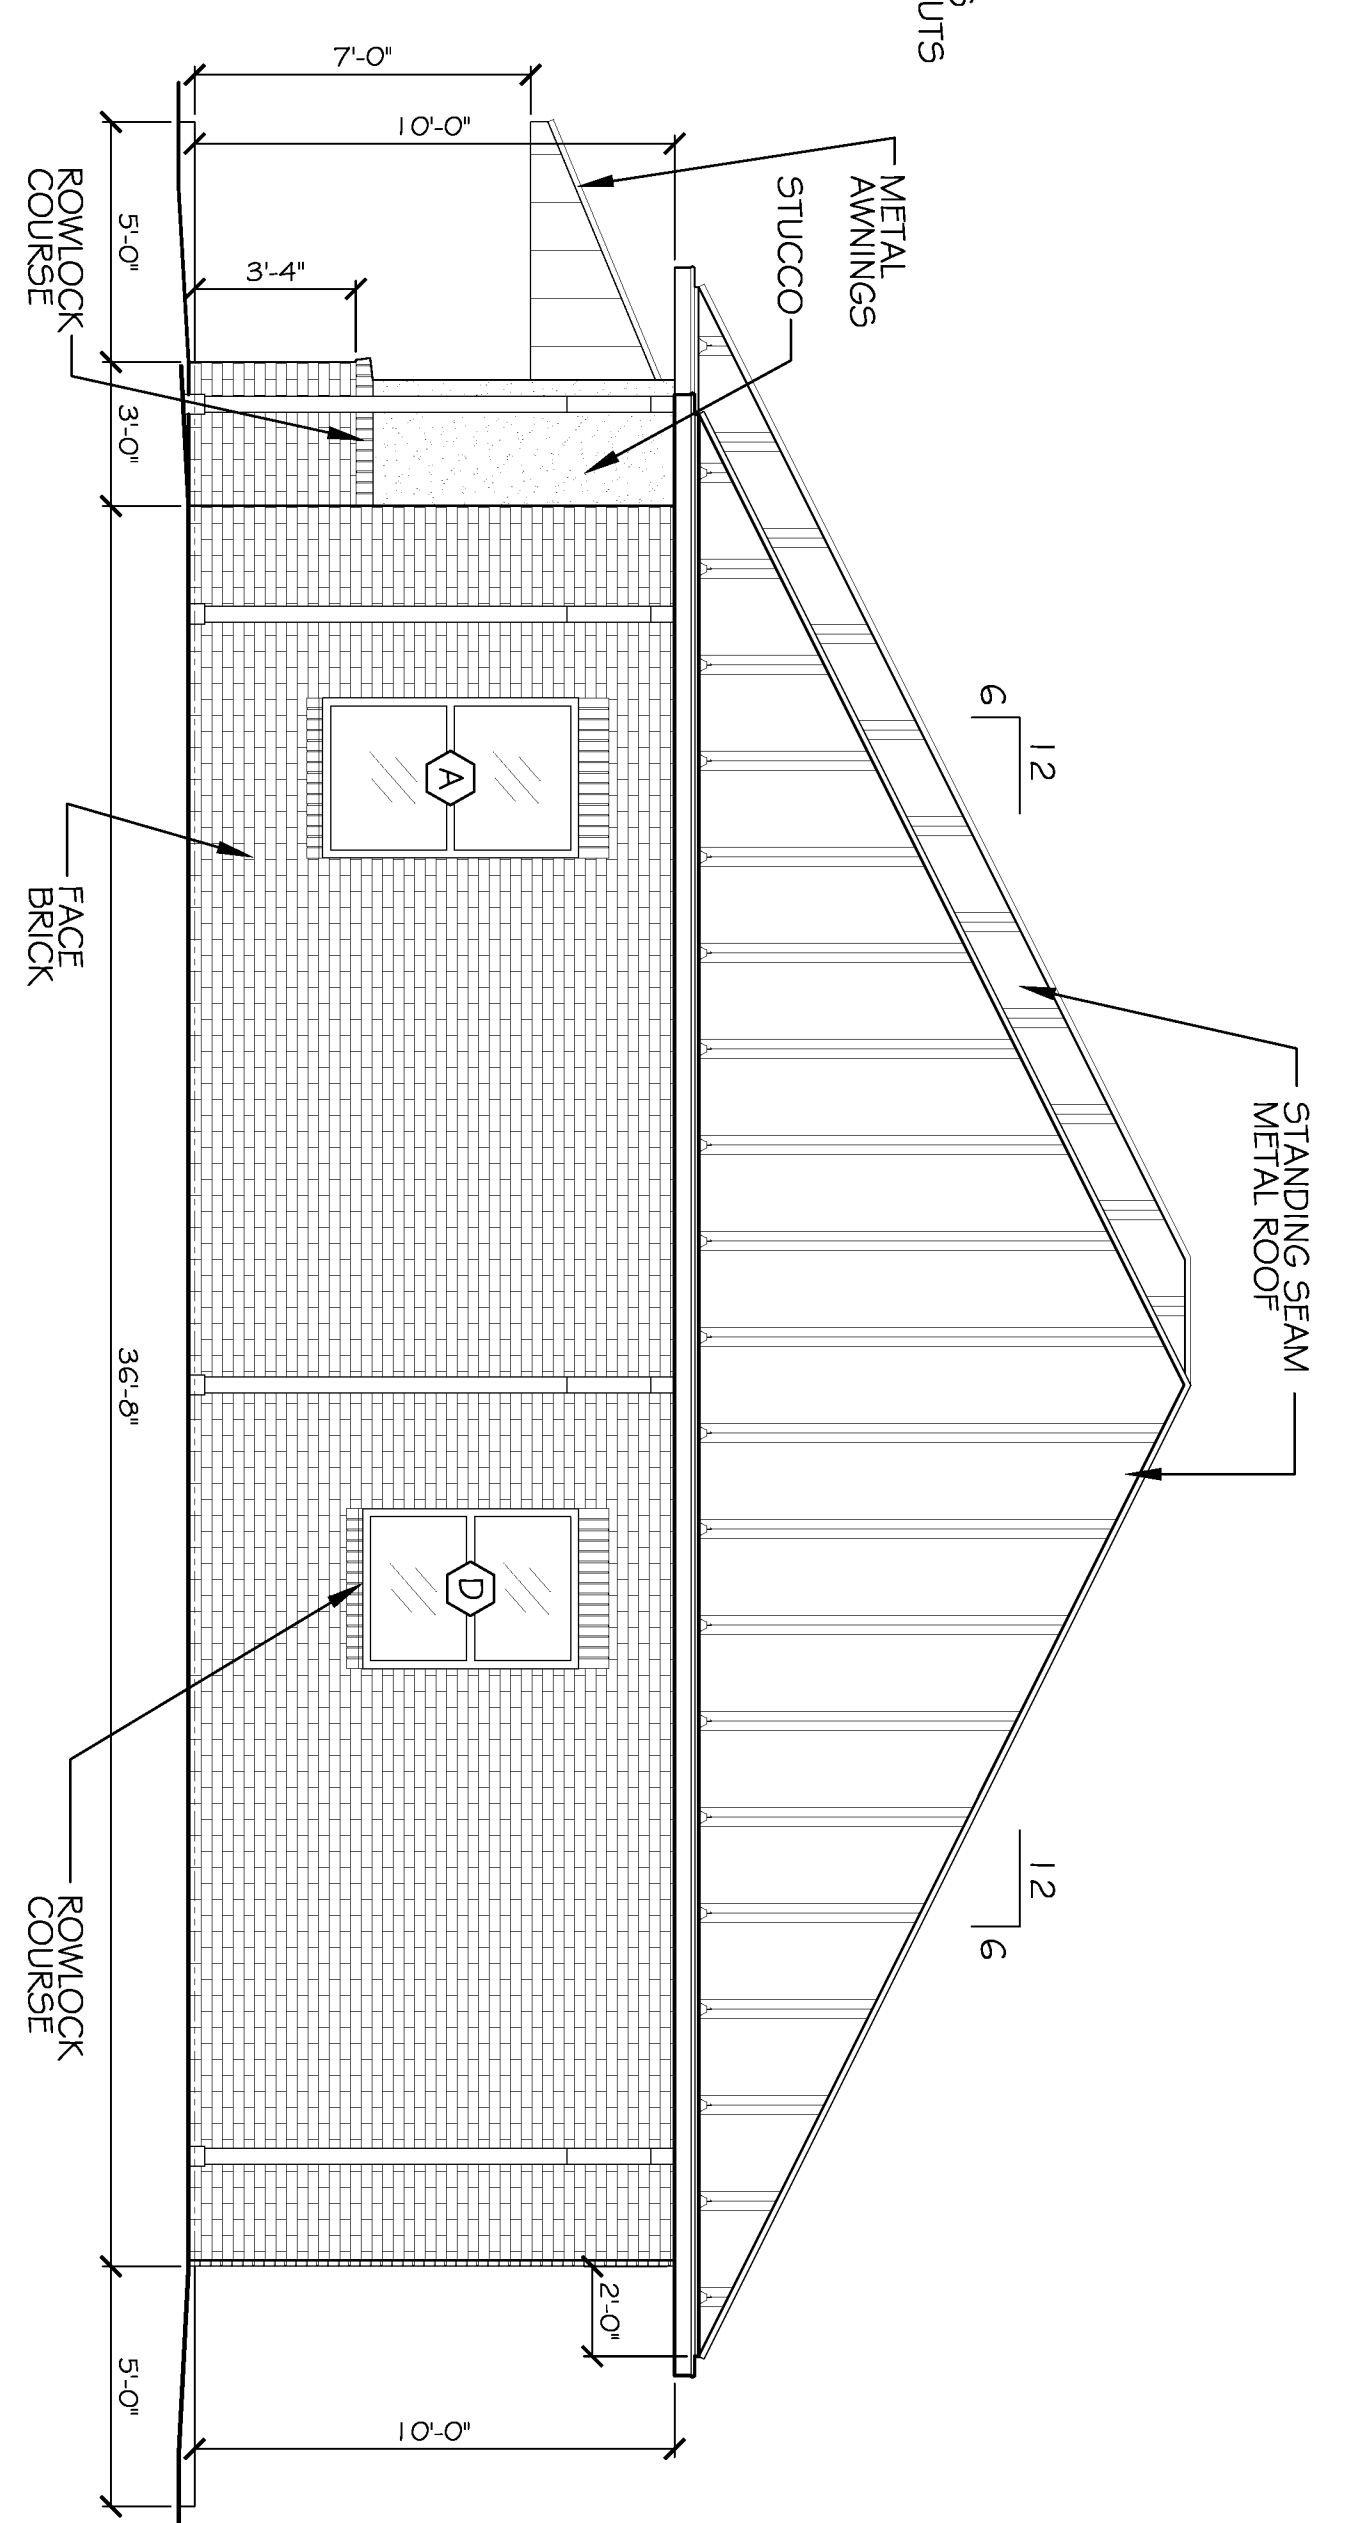


RIGHT SIDE ELEVATION
SCALE: 1/4"=1'

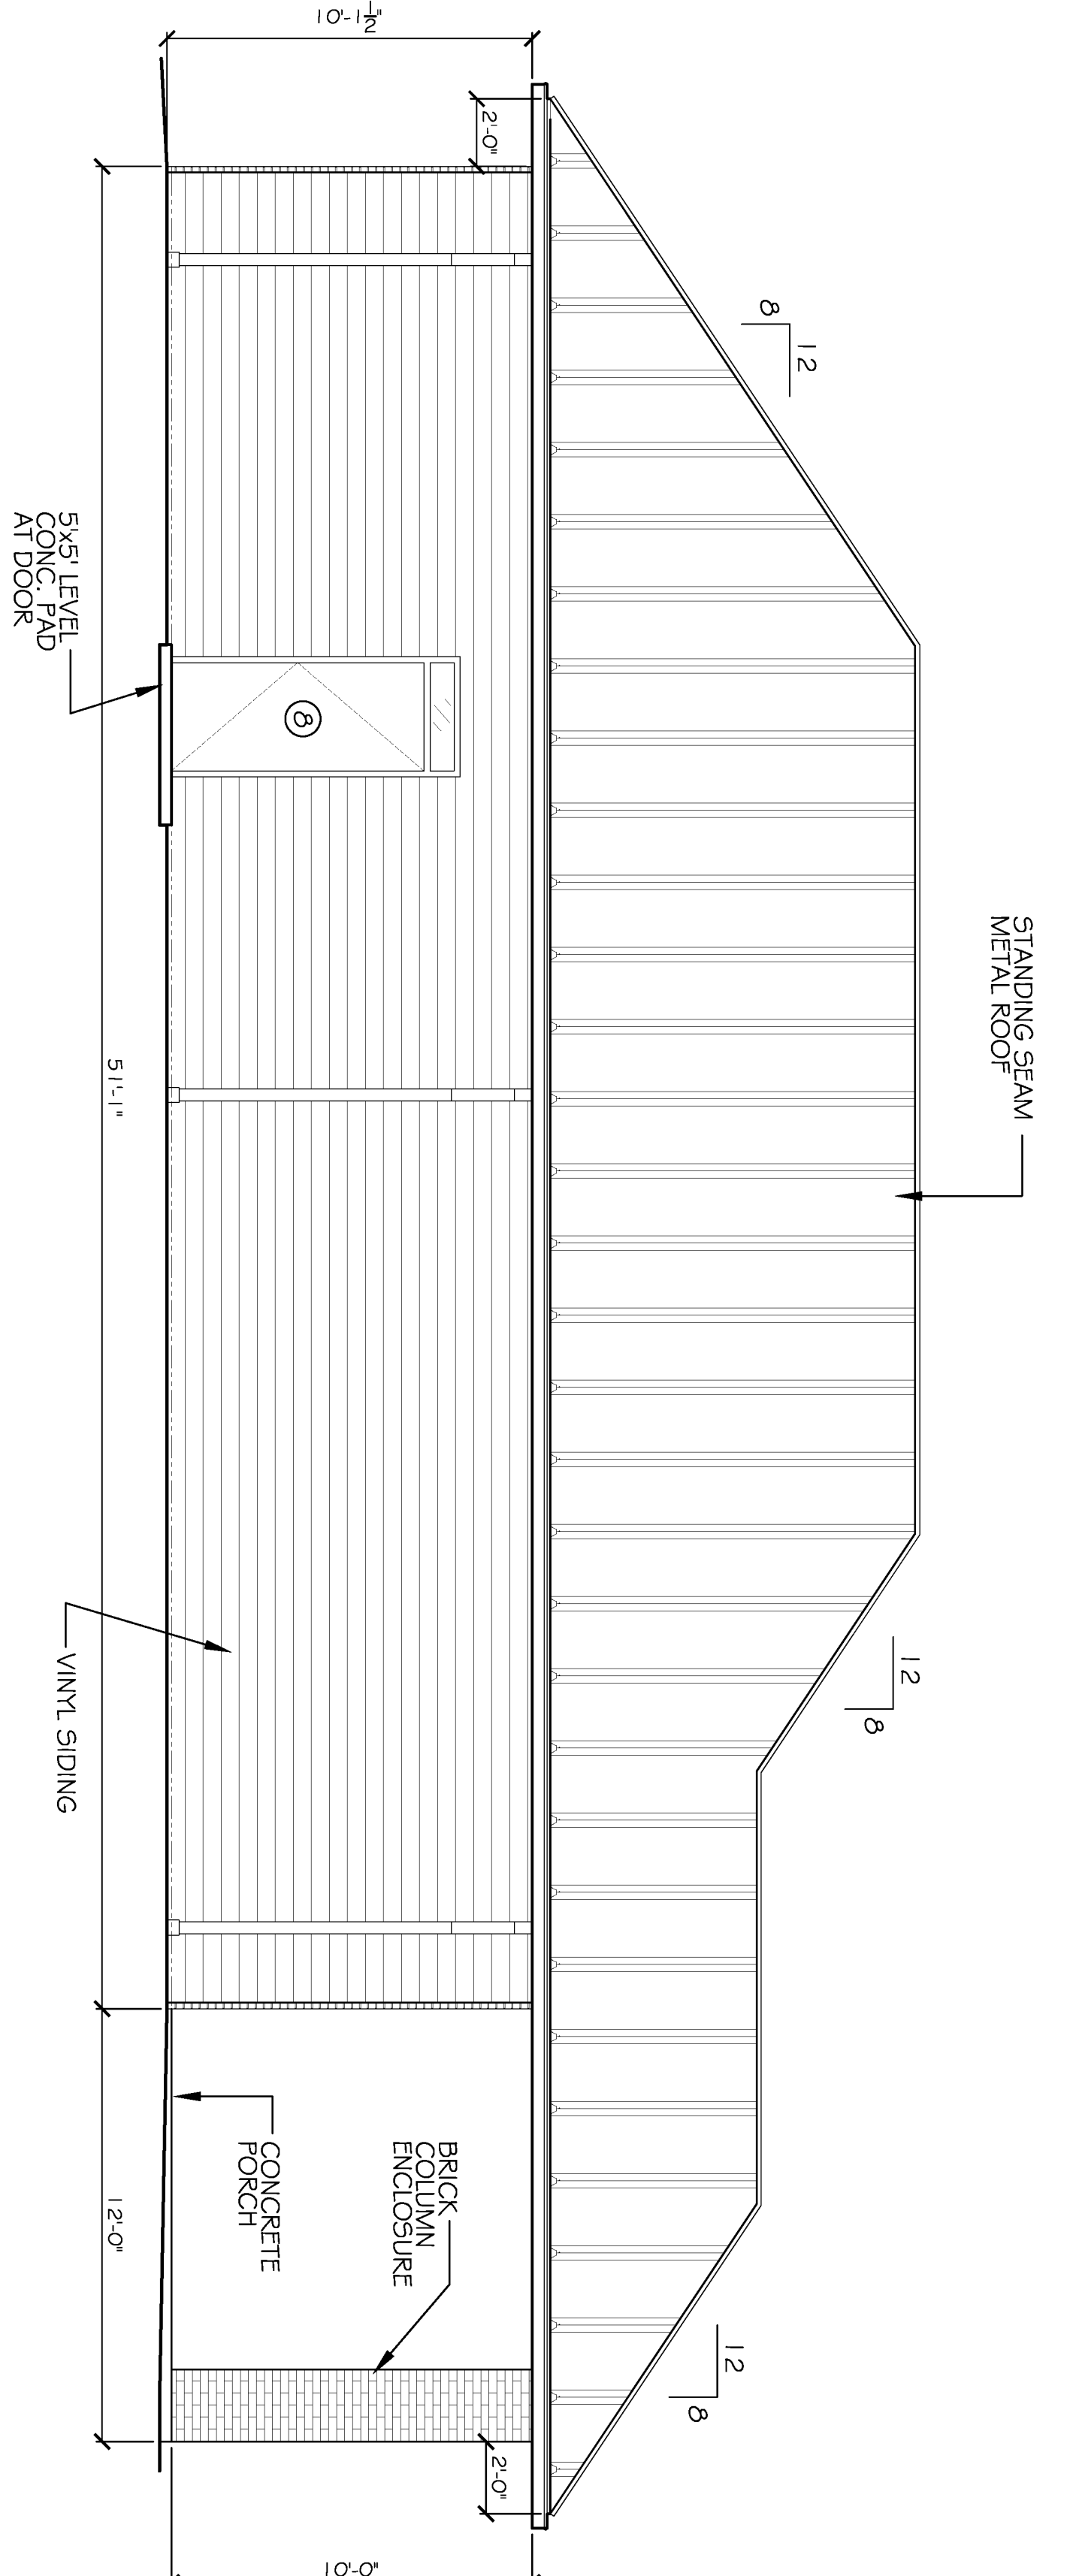

REAR ELEVATION
SCALE: 1/4"=1'

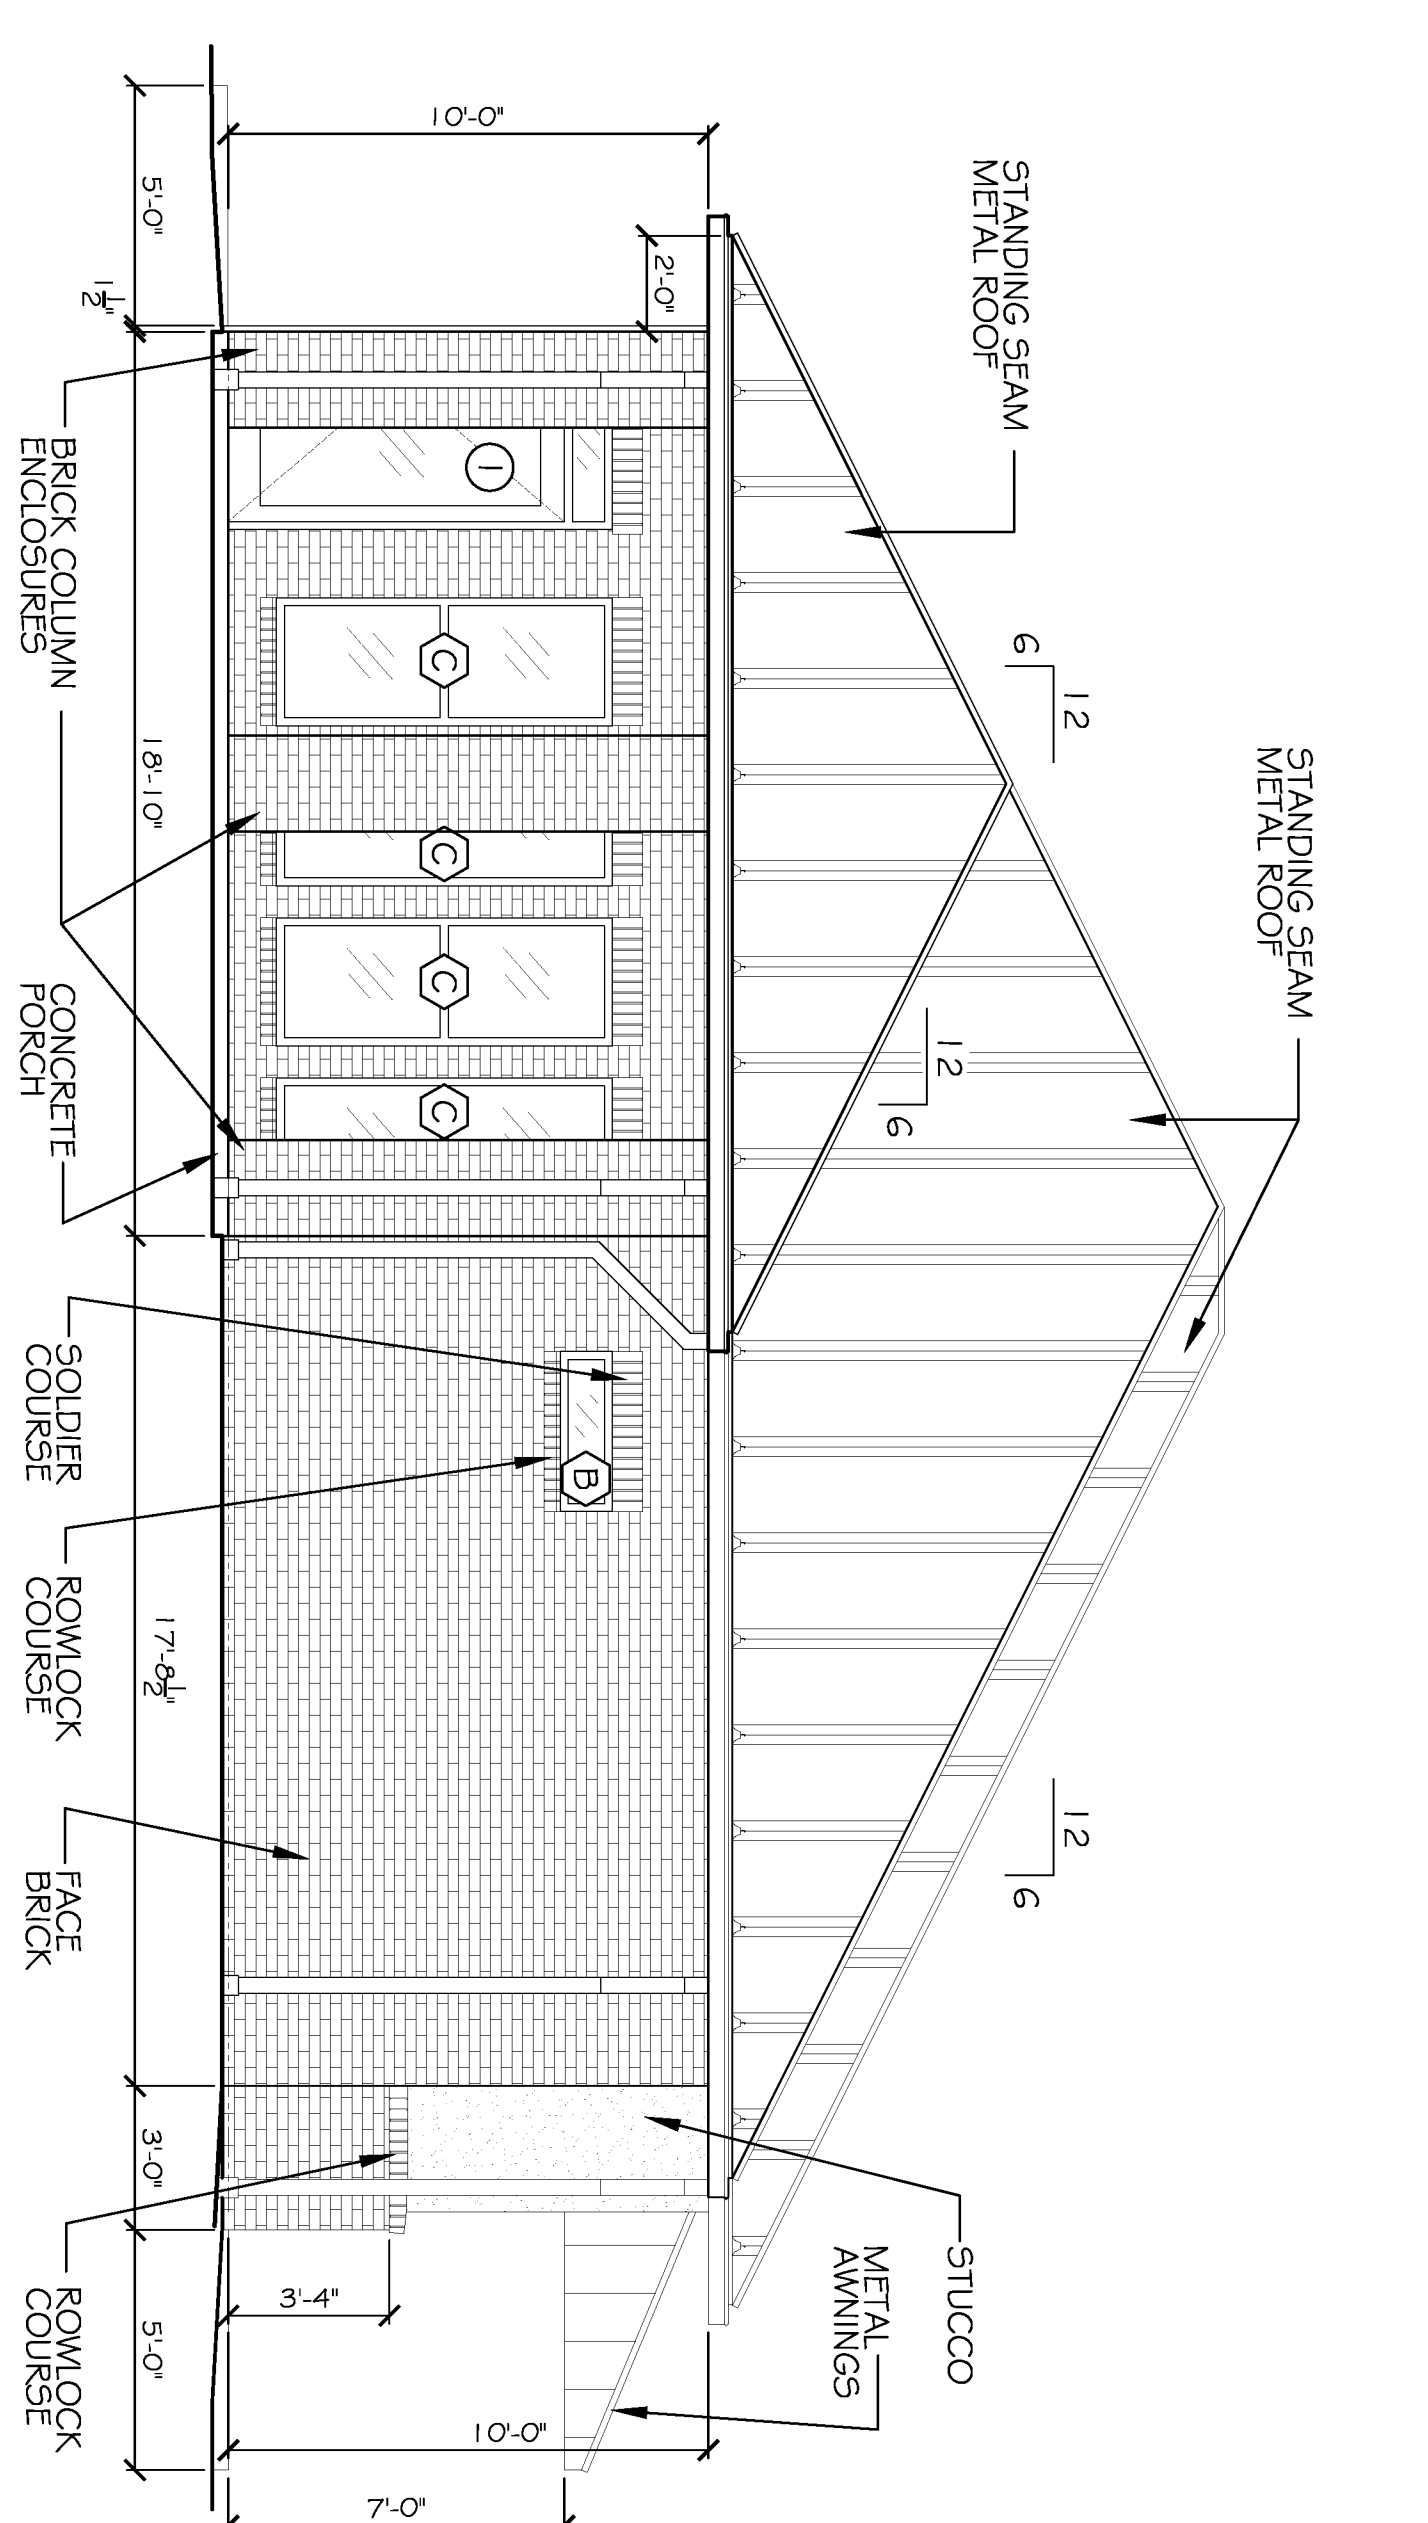

LEFT SIDE ELEVATION
SCALE: 1/4"=1'

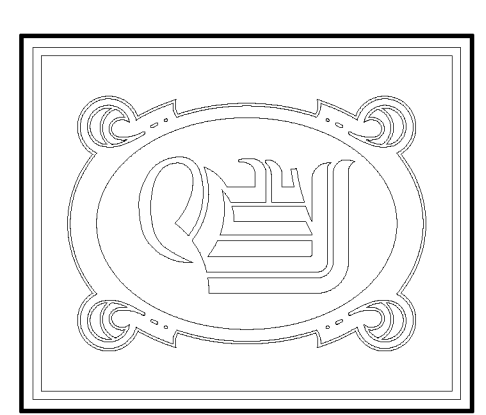

DAMMON
ENGINEERING, INC.

CHIEF ENGINEER
EMMETT DAMMON, P.E.
CHIEF ARCHITECT
ROBERT WILTSE

554 OLD SPANISH TRAIL
SLIDELL, LA. 70458
OFFICE: 985-649-5632
FAX: 985-641-5950

WEBSITE:
WWW.DAMMONENGINEERING.COM
EMAIL:
DAMMONEN@BELLFLOWER.NET

ARCHITECTURE
ENGINEERING
STUDIES
PLANNING
INVESTIGATION
EXPERT WITNESS

PAUL REES
OFFICE BUILDING
2175 8TH. ST.
MANDVILLE, LA
70471

EXTERIOR
ELEVATIONS

REV:

SCALE: AS NOTED

JOB#: 2104

DATE: 05-20-11

SHEET 12

A-3

OF 20