

DAMMON
ENGINEERING, INC.

CHIEF ENGINEER
EMMETT
DAMMON, P. E.

CHIEF ARCHITECT
ROBERT
WILTSE

554 OLD SPANISH TRAIL
SUITE L.A., 70458
OFFICE: 985-649-5832
FAX: 985-641-5950

WWW.DAMMONENGINEERING.COM
WEBSITE:
EMAIL:
DAMMONENG@BELLFLOW.HT

ARCHITECTURE
ENGINEERING
STUDIES
PLANNING
INVESTIGATION
EXPERT WITNESS

SLIDELL
ATHLETIC
CLUB

FLOOR PLAN

REV:

SCALE: AS NOTED


JOB#:

DATE: 06-22-11

SHEET 1

A-1

OF 1

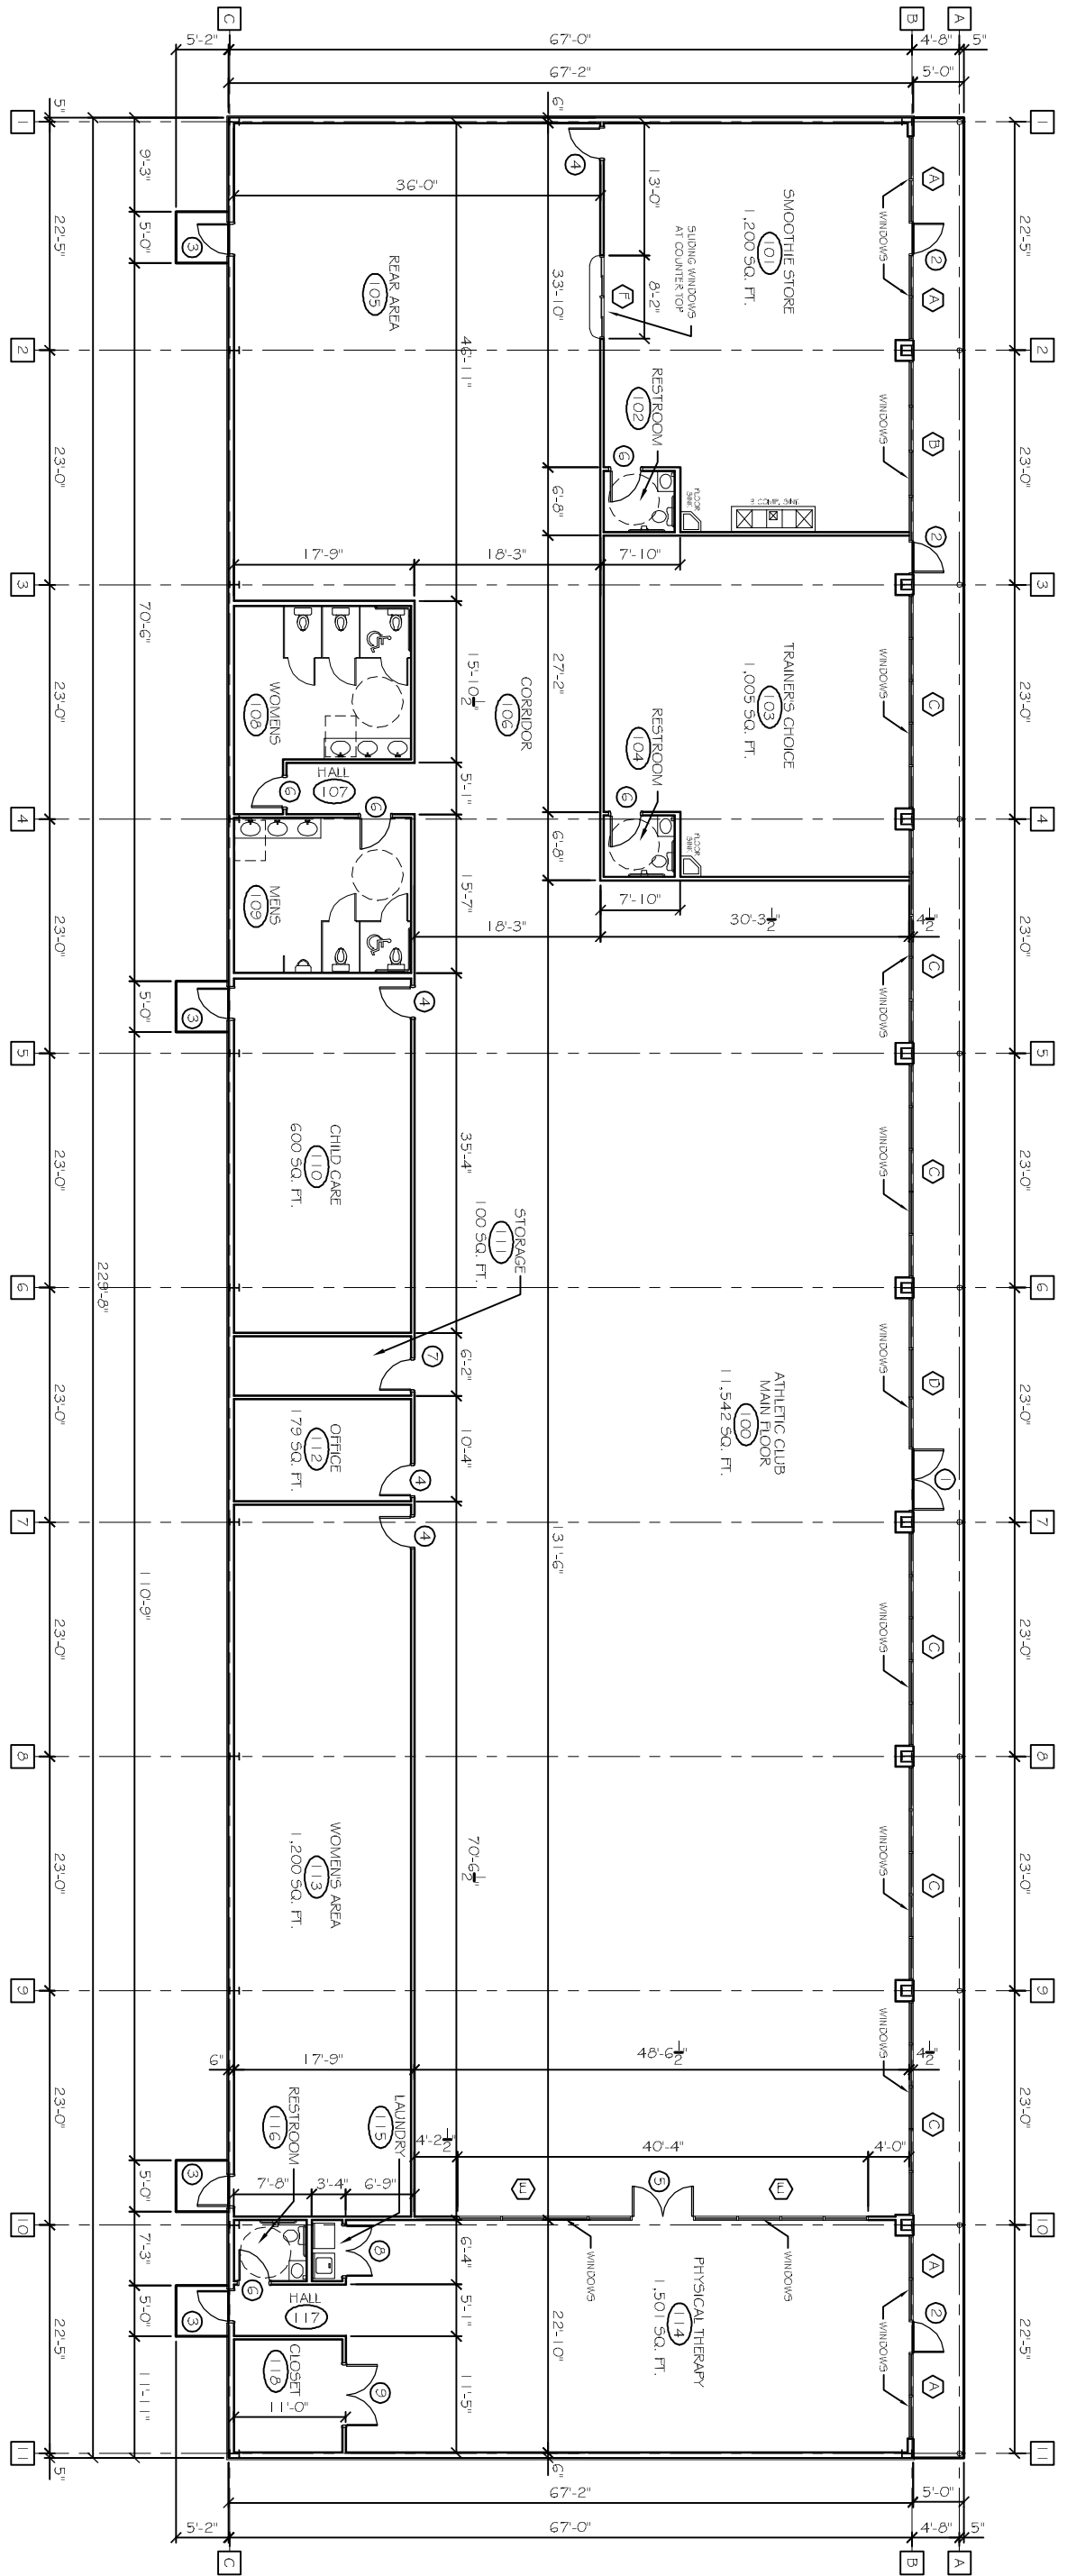

BUILDING FLOOR PLAN
SCALE: 1/8"=1' (15,497 SQ. FT.)

