


ILLUMINATED LETTERS, VERIFY  
TYPE AND COLOR WITH OWNER

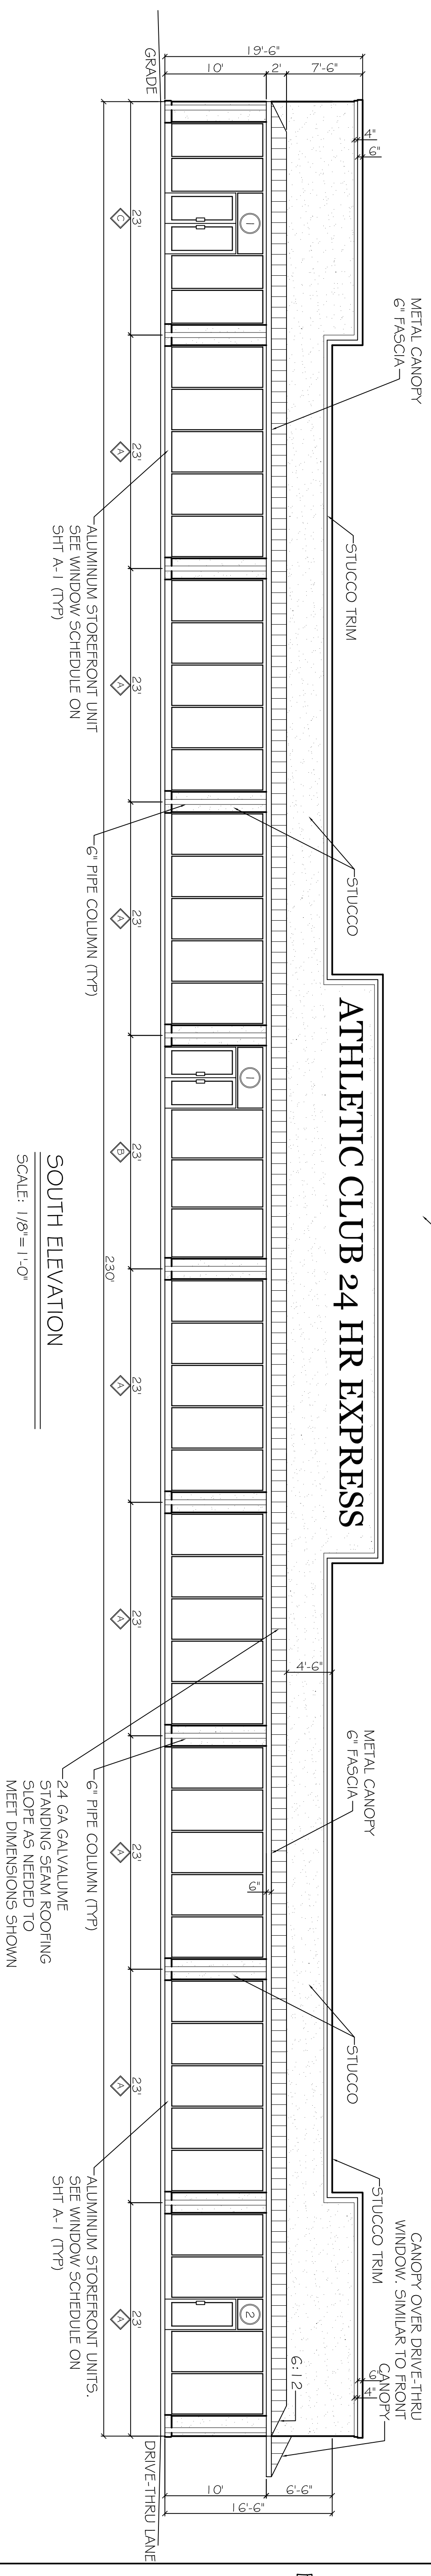


ALUMINIUM STOREFRONT UNIT  
SEE WINDOW SCHEDULE ON  
SHT A-1 (TYP)

6" PIPE COLUMN (TYP)


6" PIPE COLUMN (TYP)

ALUMINIUM STOREFRONT UNITS,  
SEE WINDOW SCHEDULE ON  
SHT A-1 (TYP)


**SOUTH ELEVATION**  
SCALE: 1/8" = 1'-0"

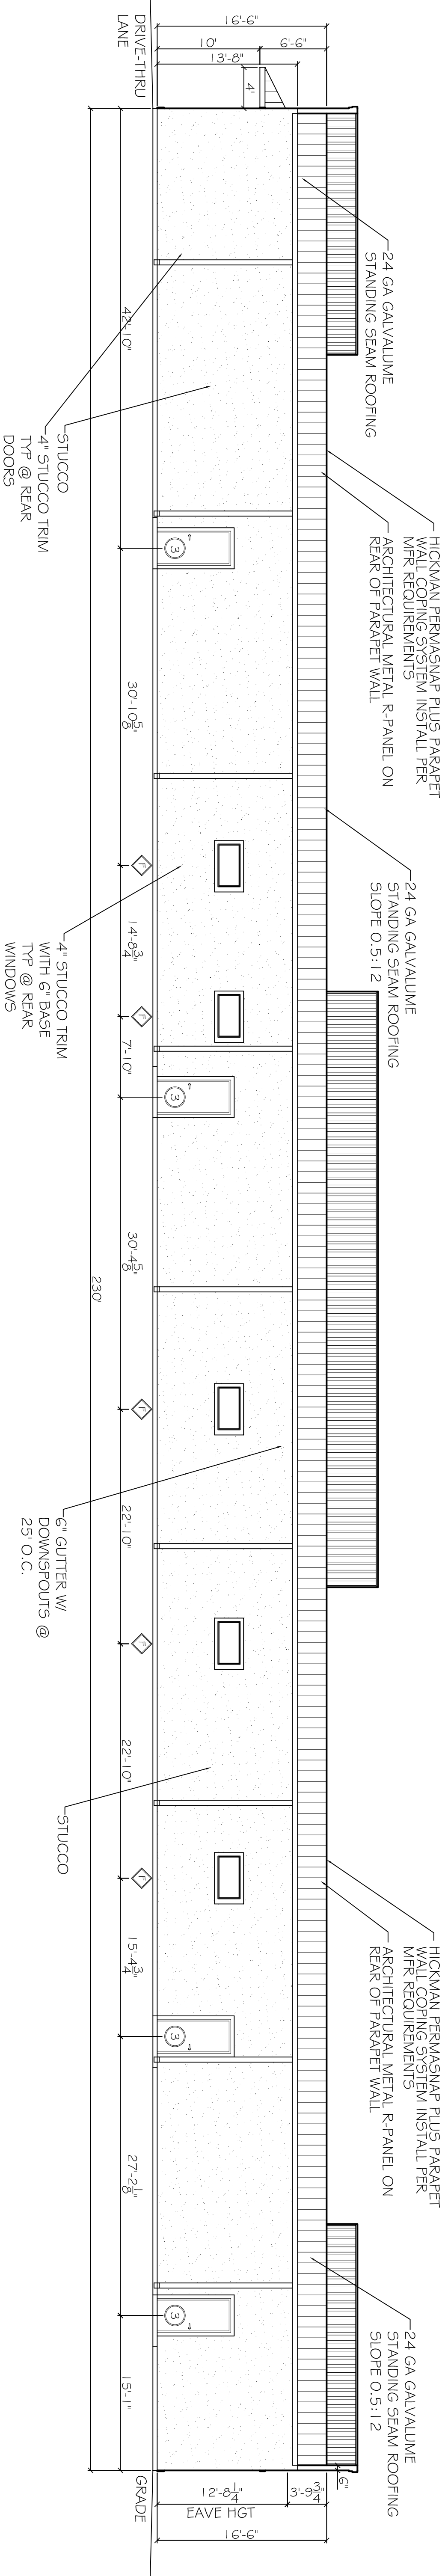


**NORTH ELEVATION**  
SCALE: 1/8" = 1'-0"

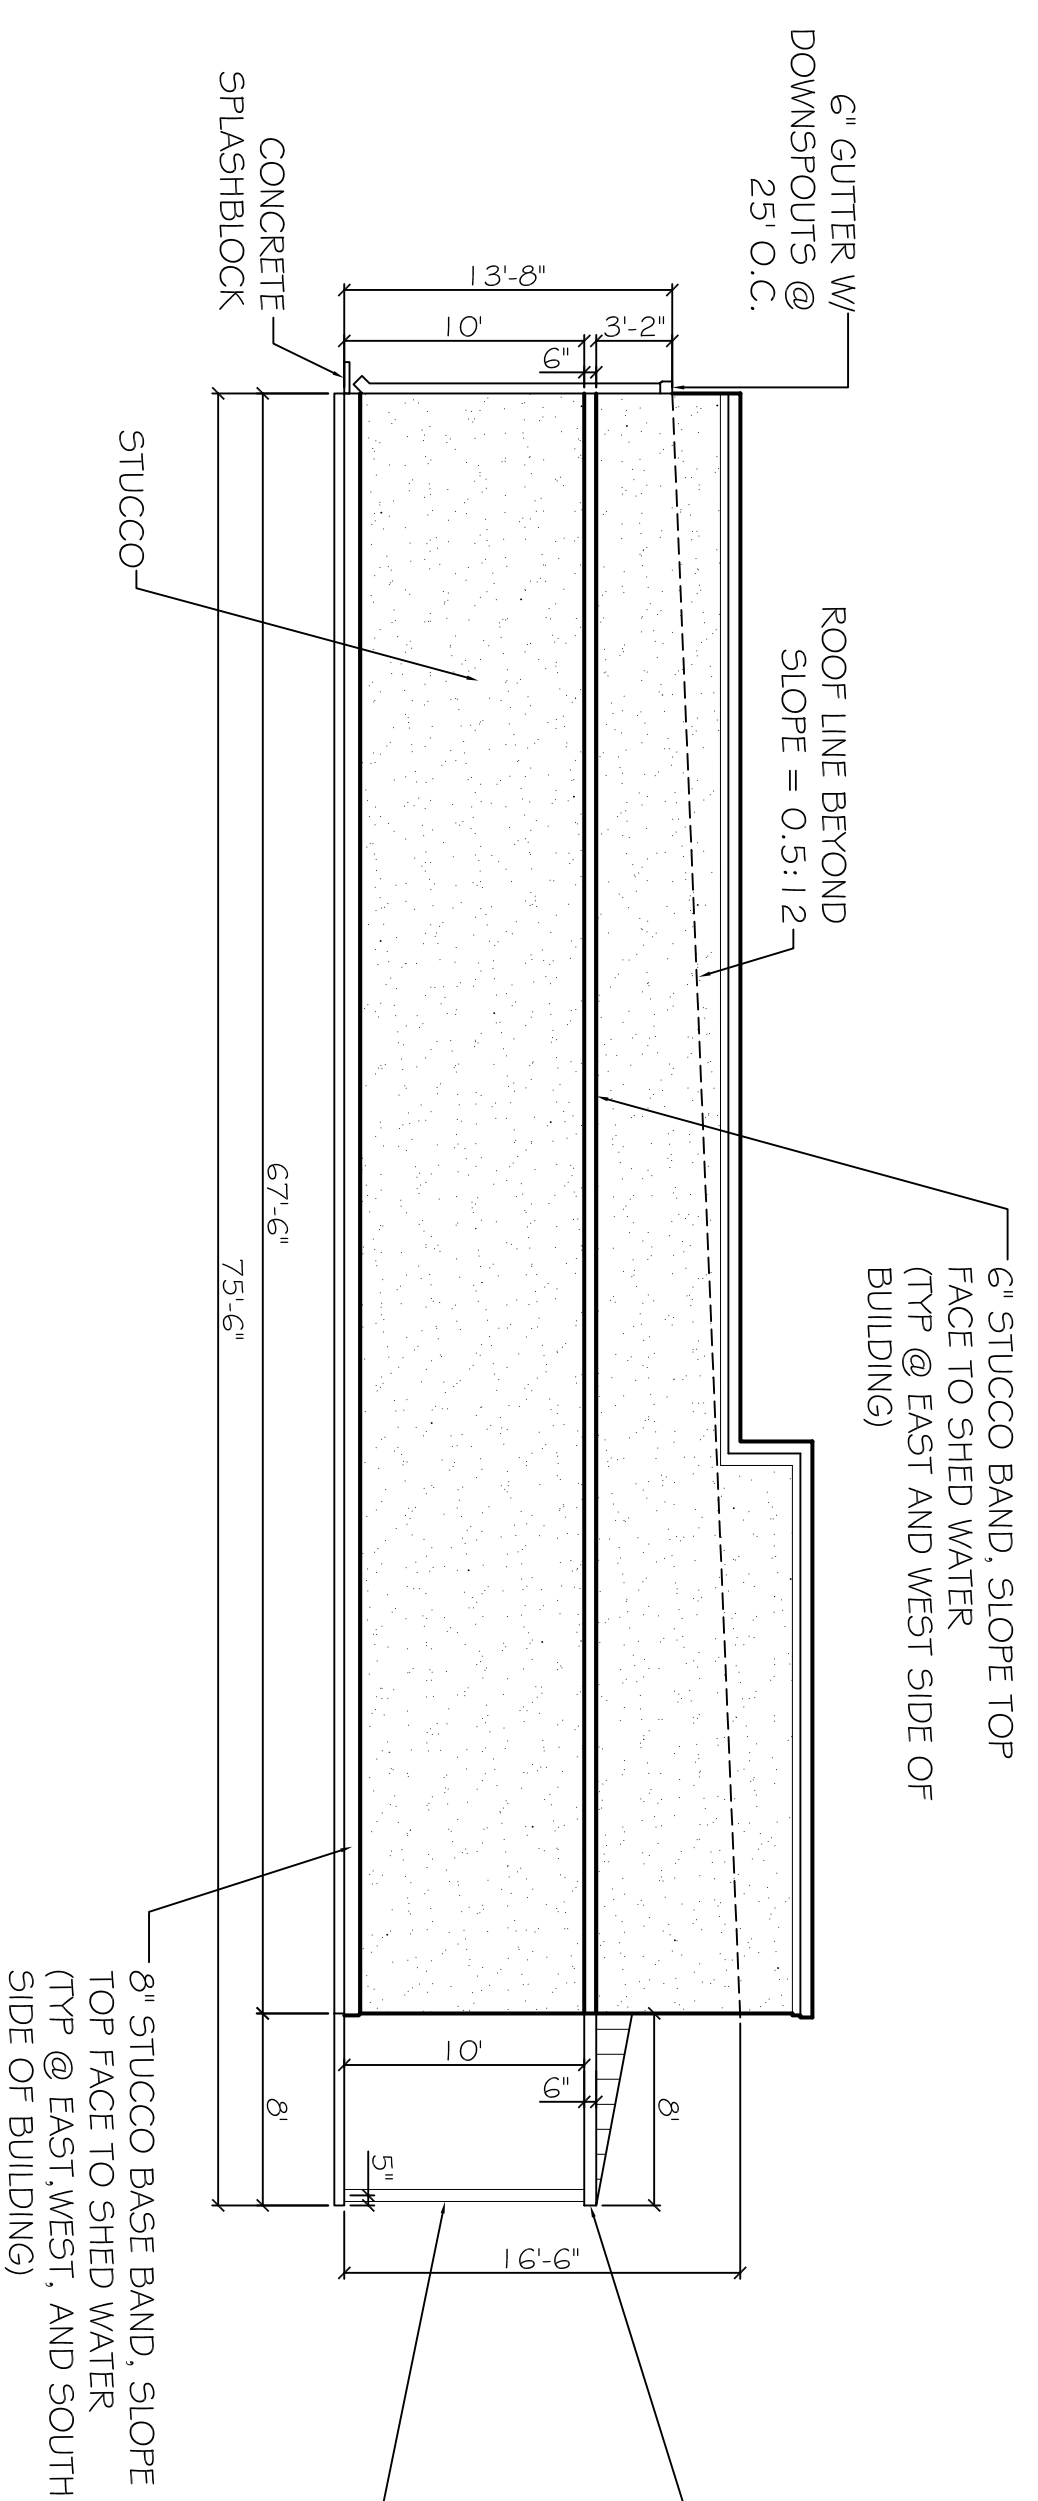

**WEST ELEVATION**  
SCALE: 1/8" = 1'-0"

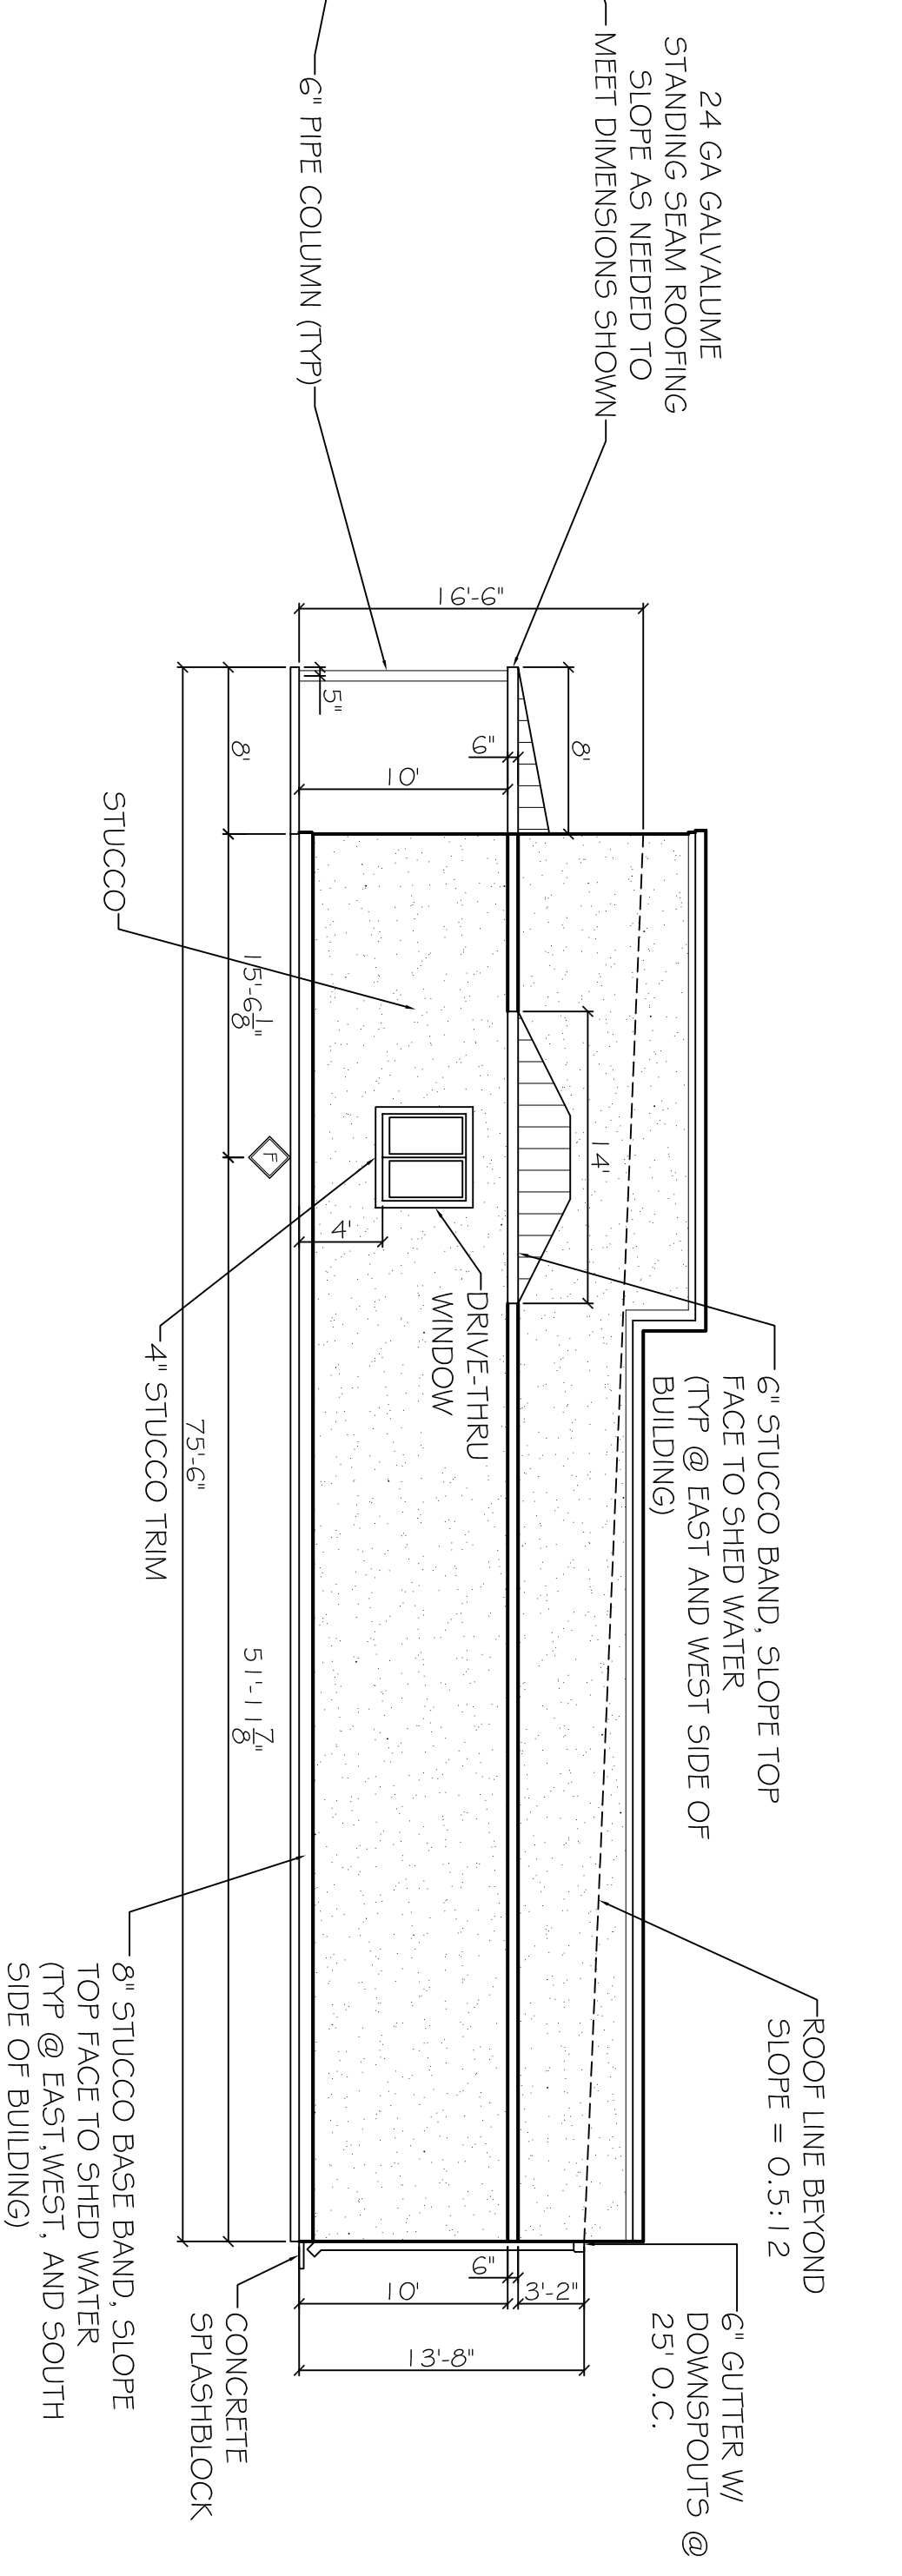

**EAST ELEVATION**  
SCALE: 1/8" = 1'-0"

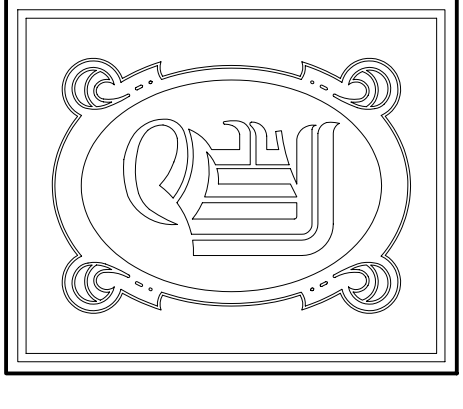

**DAMMON**  
ENGINEERING, INC.

CHIEF ENGINEER  
EMMETT  
DAMMON, P.E.  
CHIEF ARCHITECT  
ROBERT  
WILTSE

554 OLD SPANISH TRAIL  
SLIDELL, LA, 70458  
OFFICE: 985-649-5632  
FAX: 985-641-5950

WEBSITE:  
WWW.DAMMONENGINEERING.COM  
EMAIL:  
DAMMONENG@BELLSOUTH.NET

ARCHITECTURE  
ENGINEERING  
STUDIES  
PLANNING  
INVESTIGATION  
EXPERT WITNESSES

OF

**A-1**

SCALE: AS NOTED  
JOB#: \_\_\_\_\_  
DATE: XX-XX-07  
SHEET

REV:

-

-

