




**SOUTH ELEVATION**  
SCALE: 1/8" = 1'-0"

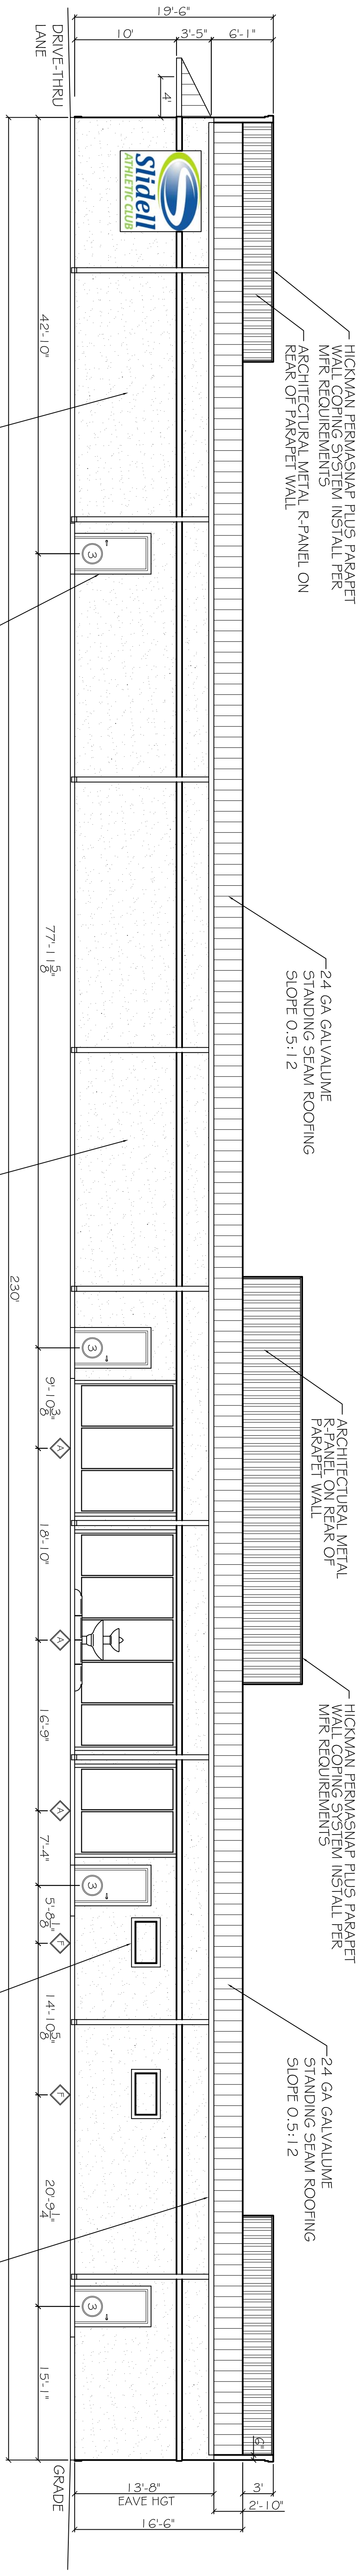


**NORTH ELEVATION**  
SCALE: 1/8" = 1'-0"

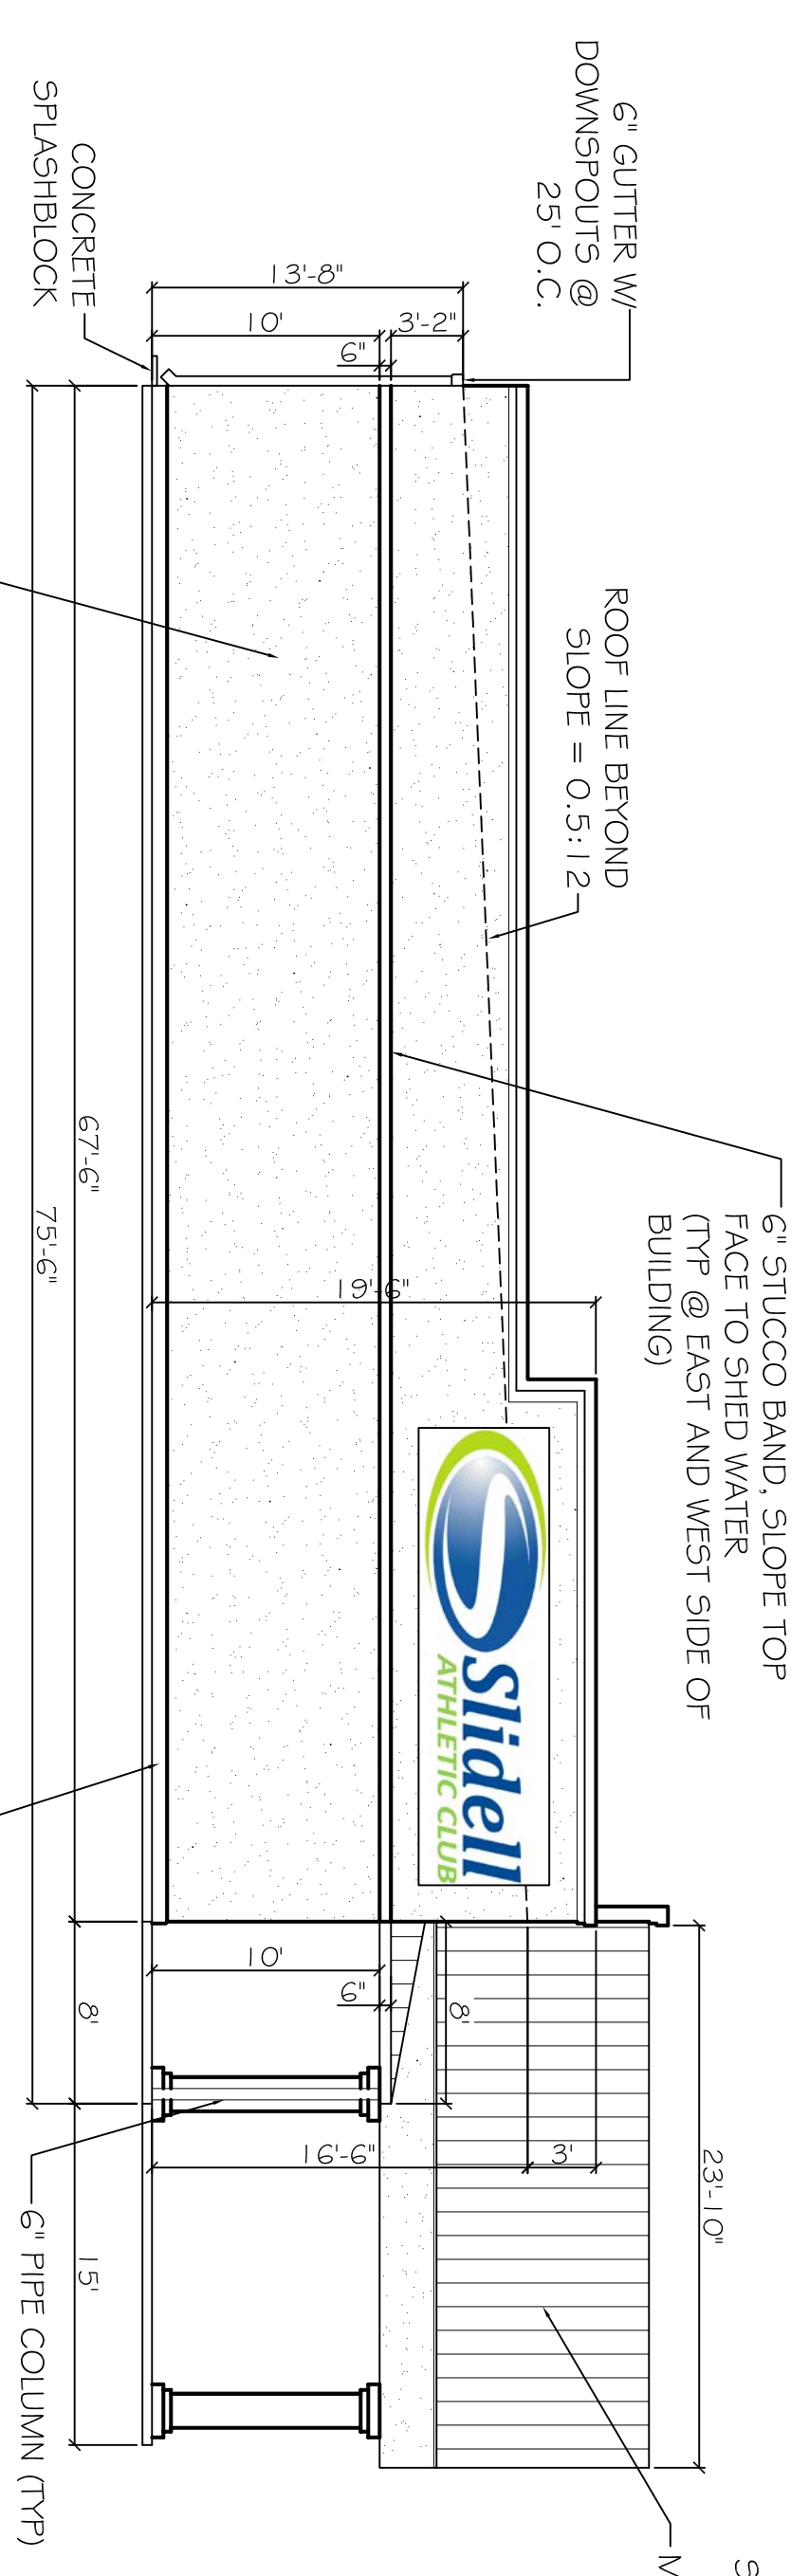

**EAST ELEVATION**  
SCALE: 1/8" = 1'-0"

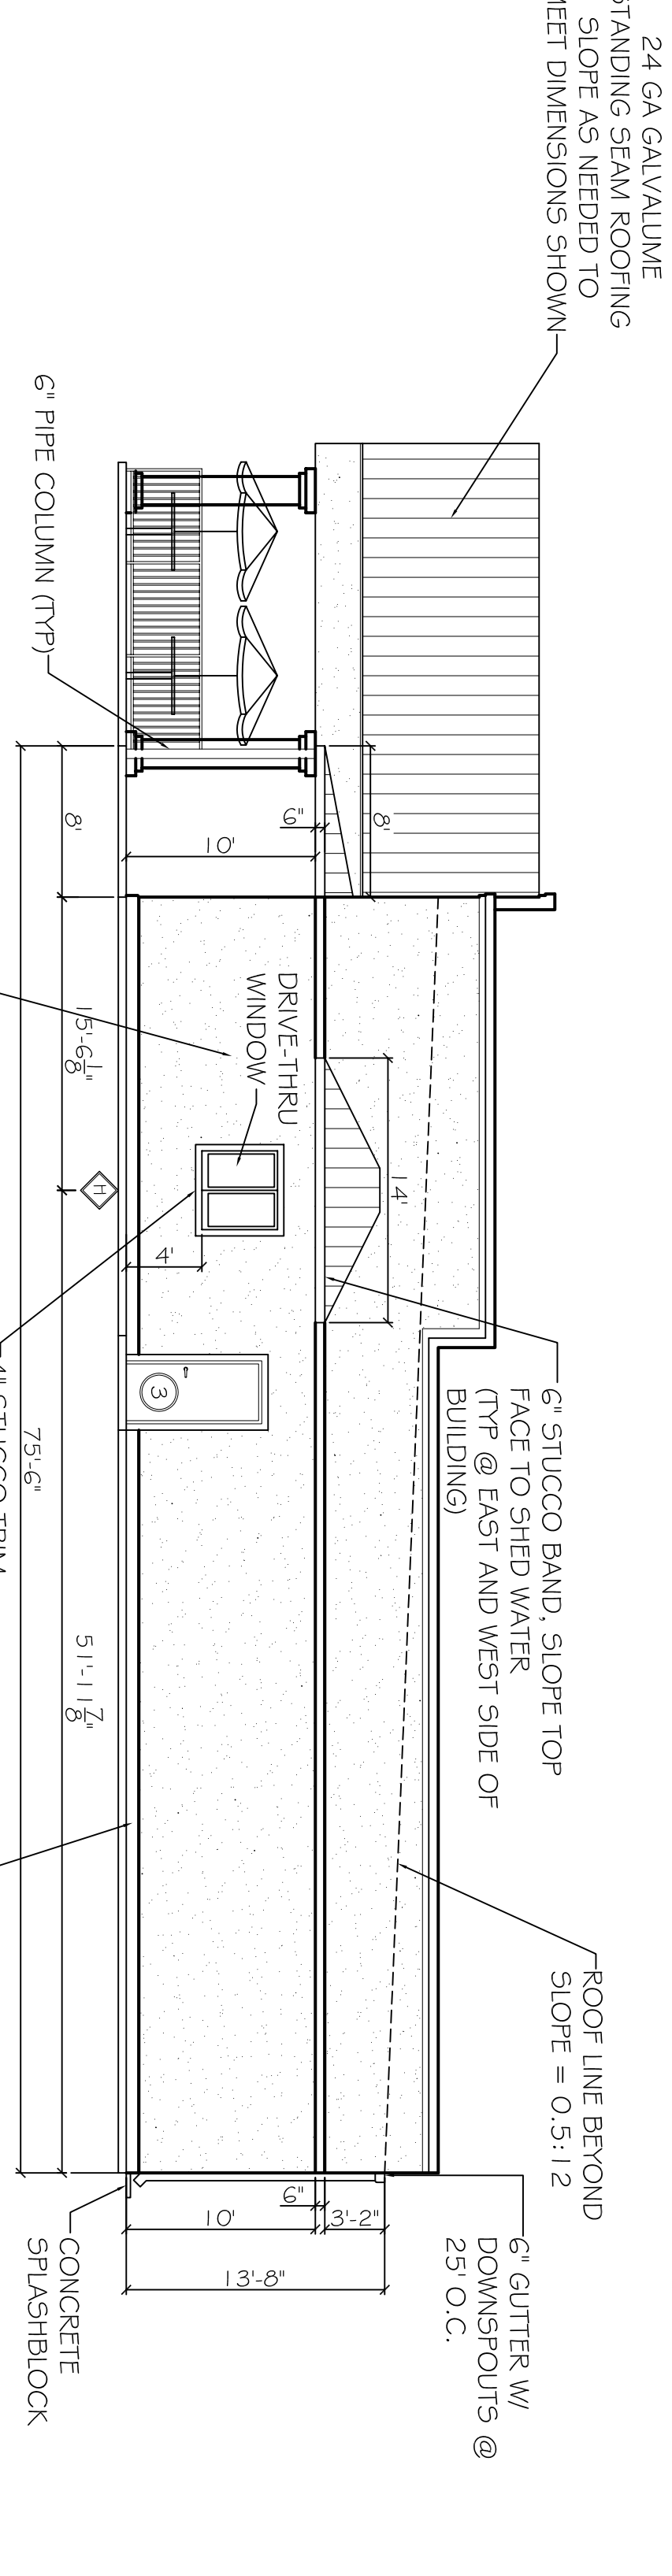

**WEST ELEVATION**  
SCALE: 1/8" = 1'-0"

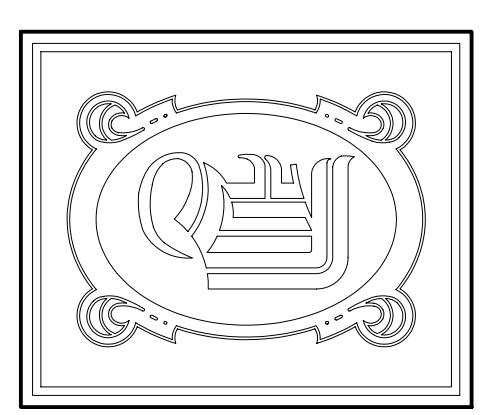

**DAMMON**  
ENGINEERING, INC.

CHIEF ENGINEER  
ENAMETT  
DAMMON, P.E.

CHIEF ARCHITECT  
ROBERT  
WILITSE

554 OLD SPANISH TRAIL  
SIDELL, LA, 70456  
OFFICE: 985-649-5632  
FAX: 985-641-5950

WWW: DAMMONENGINEERING.COM  
EMAIL:  
DAMMONENG@BLSOUTH.NET

ARCHITECTURE  
ENGINEERING  
STUDIES  
PLANNING  
INVESTIGATION  
EXPERT WITNESSES

REV:	
SCALE:	AS NOTED
JOB#:	
DATE:	XX-XX-07
SHEET	
OF	A-4