


BUILDING SECTION
SCALE: 3/8" = 1'-0"
NOTE: INSTALL SYNTHETIC STUCCO SYSTEM IN ACCORDANCE WITH MANUFACTURERS' RECOMMENDATIONS

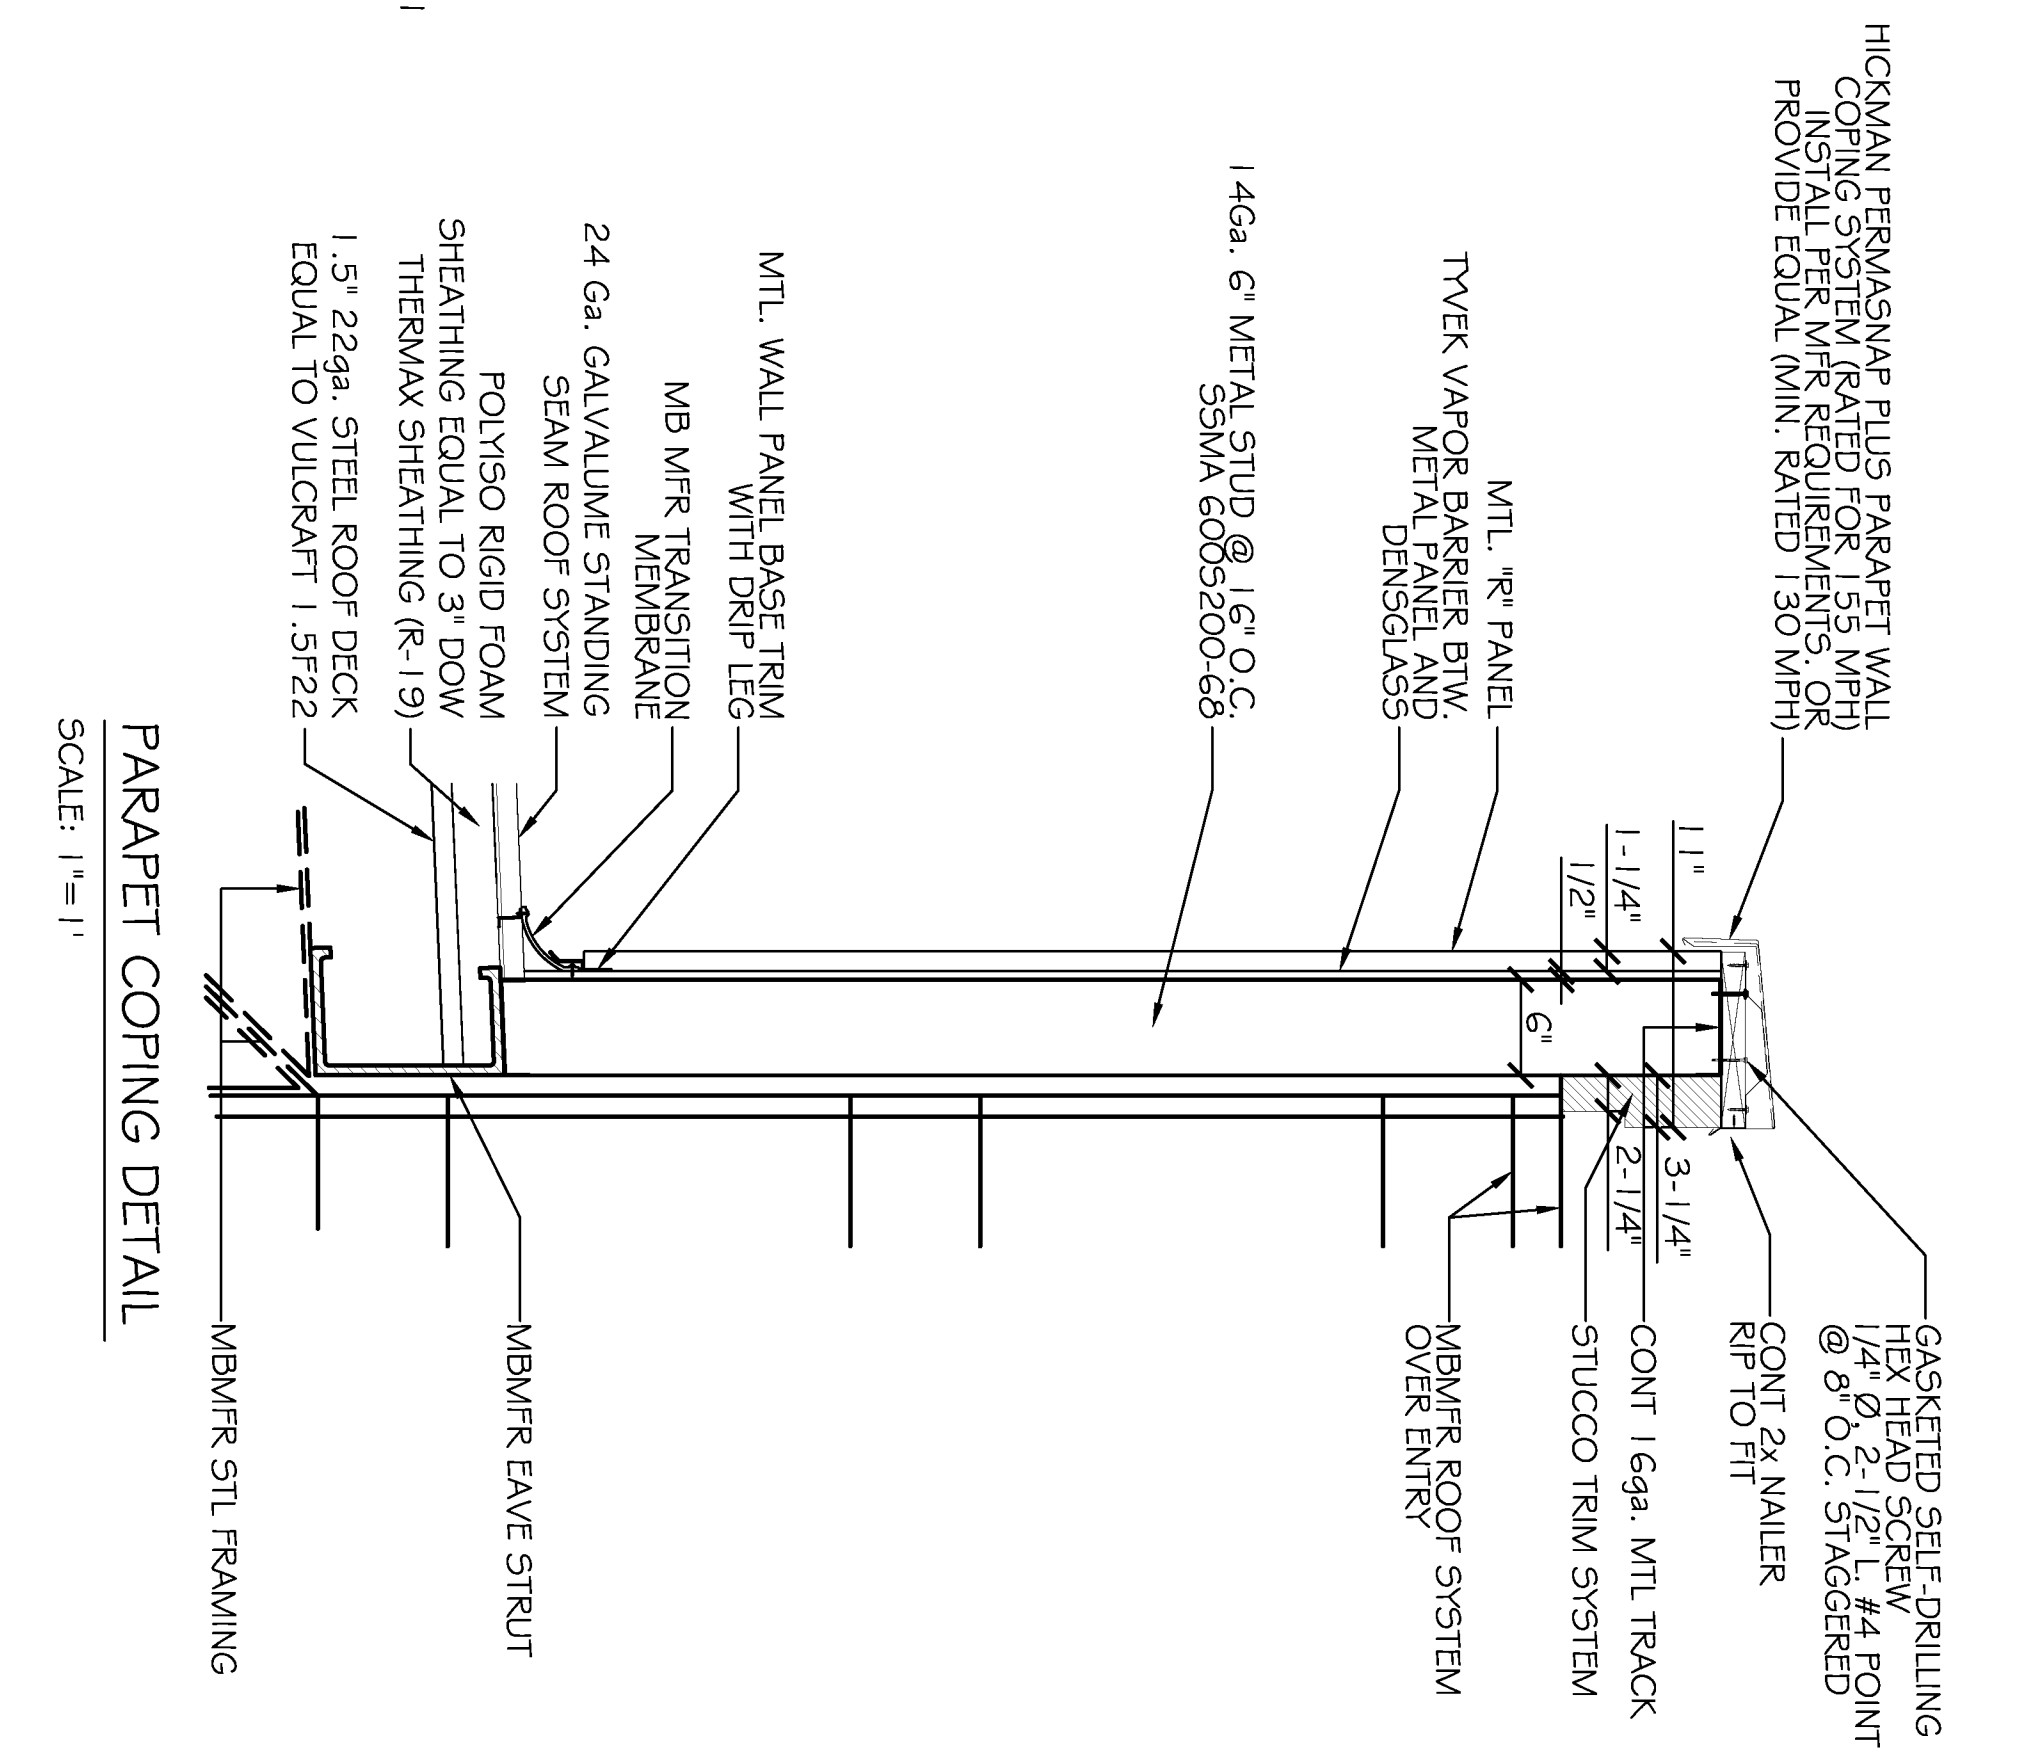

PARAPET COPING DETAIL
SCALE: 1" = 1'

DOOR # HARDWARE SCHEDULE

MARK	SIZE	DOOR TYPE	FRAME	HWDR. NO.	STC	REMARKS
EXTERIOR DOORS						
1	PR. 3'0x7'0	STORE FRONT	TO MATCH DOOR	1	NA	STOREFRONT UNIT. PROVIDE TRANSOM, SEE ELEVATIONS
2	3'0x7'0	STORE FRONT	TO MATCH DOOR	1	NA	STOREFRONT UNIT. PROVIDE TRANSOM, SEE ELEVATIONS
3	3'0x6'8	FLUSH GALV. HOL. MET. STEEL INSUL.	GALV. PTD. HOL. MET.	1	NA	GALVANIZING TO BE G90
INTERIOR DOORS						
4	PR. 3'0x7'0	STORE FRONT	TO MATCH DOOR	2	NA	STOREFRONT UNIT TO MATCH INTERIOR WINDOW WALL SYSTEM
5	3'0x7'0	STORE FRONT	TO MATCH DOOR	2	NA	STOREFRONT UNIT TO MATCH INTERIOR WINDOW WALL SYSTEM
6	3'0x6'8	FLUSH SOLID CORE WD.	FTD. HOL. MET.	4	NA	STAIN SELECT BY OWNER
7	PR. 3'0x6'8	FLUSH SOLID CORE WD.	FTD. HOL. MET.	4	NA	STAIN SELECT BY OWNER
8	PR. 3'0x6'8	FLUSH SOLID CORE WD.	FTD. HOL. MET.	3	NA	STAIN SELECT BY OWNER
9	3'0x6'8	FLUSH SOLID CORE WD.	FTD. HOL. MET.	3	NA	STAIN SELECT BY OWNER
10	3'0x6'8	FLUSH SOLID CORE WD.	FTD. HOL. MET.	5	NA	STAIN SELECT BY OWNER
11	3'6x7'0	CASED OPENING	NA	NA	NA	

DOOR HARDWARE SCHEDULE:
1. AUTO CLOSER, PAINC BAK, AIR RESISTANT METAL THRESHOLD, WEATHERSTRIP, DOOR STOP, EXTERIOR CYLINDER LOCK (OFFICENTRANCE), BALL BEARING US92D HINGES.
2. AUTO CLOSER, DOOR STOP, CYLINDER LOCK (OFFICENTRANCE), BALL BEARING US92D HINGES.
3. PASSENGER LOCK, DOOR STOP, US92D HINGES.
4. AUTO CLOSER, DOOR STOP, US92D HINGES.
5. AUTO CLOSER, DOOR STOP, PASSENGER LOCK, BALL BEARING US92D HINGES.

WINDOW SCHEDULE


MARK	SIZE	WINDOW TYPE	FRAME	GLASS	UTES	REMARKS
A	OVERALL UNIT SIZE VARIES, SEE PLAN	ALUMINUM STOREFRONT	ALUMINUM 2' x 6'	LOW E		SEE EXTERIOR ELEVATIONS
B	OVERALL UNIT SIZE = 4'-4" NOM. FANE 4'x4'	ALUMINUM STOREFRONT	ALUMINUM 2' x 6'	1/4" CLEAR TEMPERED		INTERIOR WINDOW
C	OVERALL UNIT SIZE = 1'-4" NOM. FANE 3'-3"x1'-0"	ALUMINUM STOREFRONT	ALUMINUM 2' x 6'	LOW E		SEE EXTERIOR ELEVATIONS
D	OVERALL UNIT SIZE VARIES, SEE PLAN	ALUMINUM STOREFRONT @ 42" ABOVE FFE	ALUMINUM 2' x 4'-1/2"	1/4" CLEAR TEMPERED		INTERIOR WINDOW
E	OVERALL UNIT SIZE VARIES, SEE PLAN	ALUMINUM STOREFRONT @ 42" ABOVE FFE	ALUMINUM 2' x 4'-1/2"	1/4" CLEAR TEMPERED		INTERIOR WINDOW
F	2' x 4'	HOLLOW METAL FIXED	HOLLOW METAL	LOW E		
G	PR. SERVICE WINDOW SIZE = 5'-0"x4'-0"	ALUMINUM SERVICE WINDOW	ALUMINUM 2' x 4'-1/2"	1/4" CLEAR TEMPERED		
H	SERVICE WINDOW SIZE = 4'-2"x4'	ALUMINUM SERVICE WINDOW	ALUMINUM 2' x 4'-1/2"	LOW E		
I	2' x 3'	HOLLOW METAL FIXED	HOLLOW METAL	1/4" CLEAR TEMPERED		ONE-WAY SECURITY WINDOW

WINDOW SCHEDULE NOTES:
I. GLAZING TO BE DBL. GLAZED LAMINATED LOW E.

FINISH SCHEDULE

ROOM NUMBER	ROOM NAME	WALLS	EXTEND WALL TO ROOF DECK	FLOOR	WALL BASE	WAINSCOT	CLG HGT	COMMENTS
100	MAIN FLOOR	5/8" PTD GWB						
101	SMOOTHIE STORE							
102	WARMING KITCHEN							
103	MENS TOILET							
104	WOMENS TOILET							
105	TRAINERS CHOICE							
106	TREADMILL AREA							
107	MENS TOILET							
108	SHOWER 1							
109	SHOWER 2							
110	SHOWER 3							
111	WOMENS TOILET							
112	CLOSET							
113	OFFICE							
114	ELEC/IT							
115	CARDIO							
116	CHILD CARE							
117	WOMENS TOILET							
118	MENS TOILET							
119	OFFICE							
120	OFFICE							
121	PHYSICAL THERAPY							

LEGEND:
GWB GYP-SUM WALL BOARD
CT CEILING TILE, 2'x4'
RB RUBBER BASE 4" HIGH
WB WOOD BASE
VCT VINYL COMPOSITION TILE

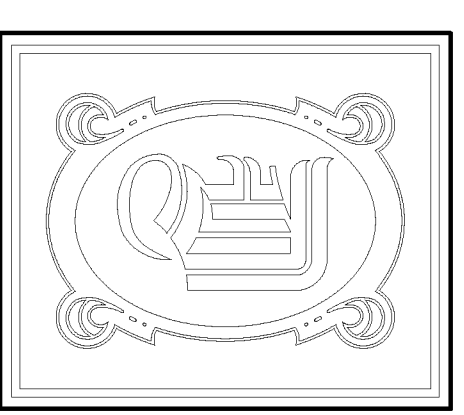

DAMMON ENGINEERING, INC.
CHIEF ENGINEER
ENNETT
DAMMON, P.E.
CHIEF ARCHITECT
ROBERT
WILTSE

554 OLD SPANISH TRAIL
SUITE 11, LA 70456
OFFICE: 985-649-5632
FAX: 985-641-5950

WWW.DAMMONENGINEERING.COM
EMAIL: DAMMONENG@BELL.SOUTH.NET

ARCHITECTURE
ENGINEERING
STUDIES
PLANNING
INVESTIGATION
EXPERT WITNESS

REV: _____
SCALE: AS NOTED
JOB#: _____
DATE: XX-XX-07
SHEET
A-3
OF