



**FRONT ELEVATION**  
SCALE: 3/16" = 1'-0"

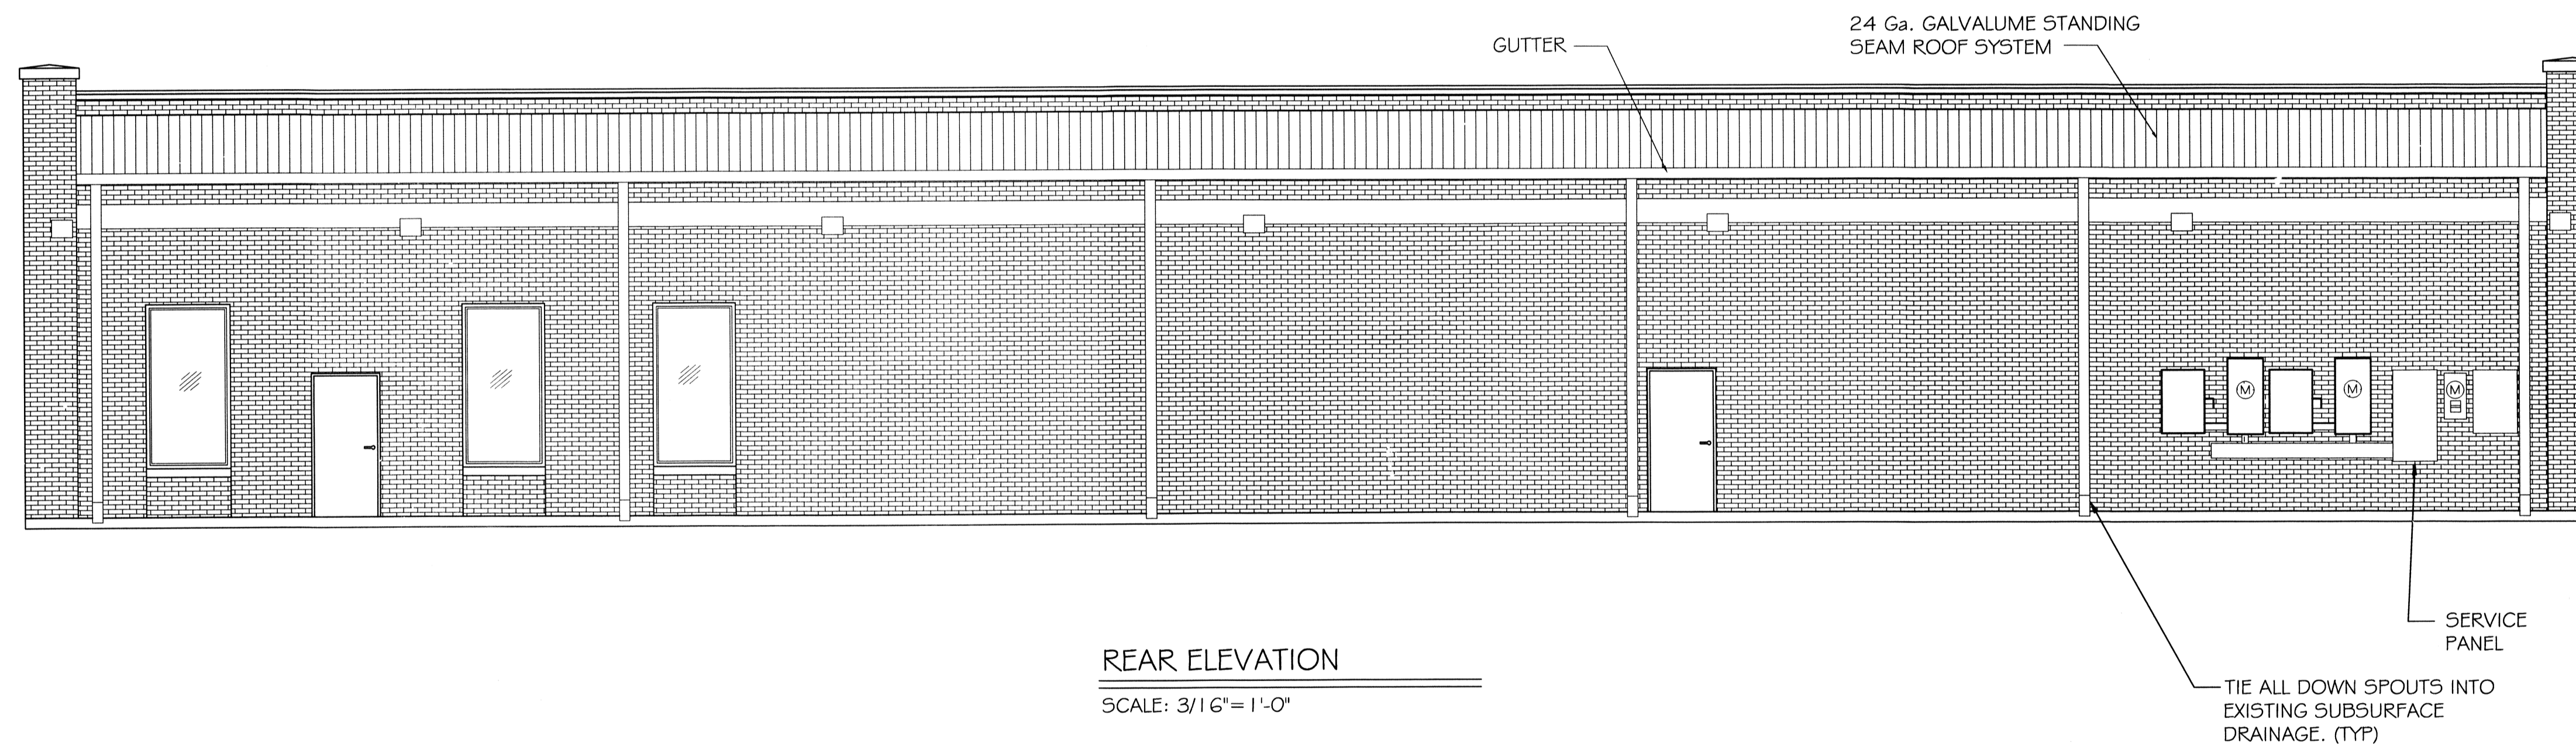

**REAR ELEVATION**  
SCALE: 3/16" = 1'-0"

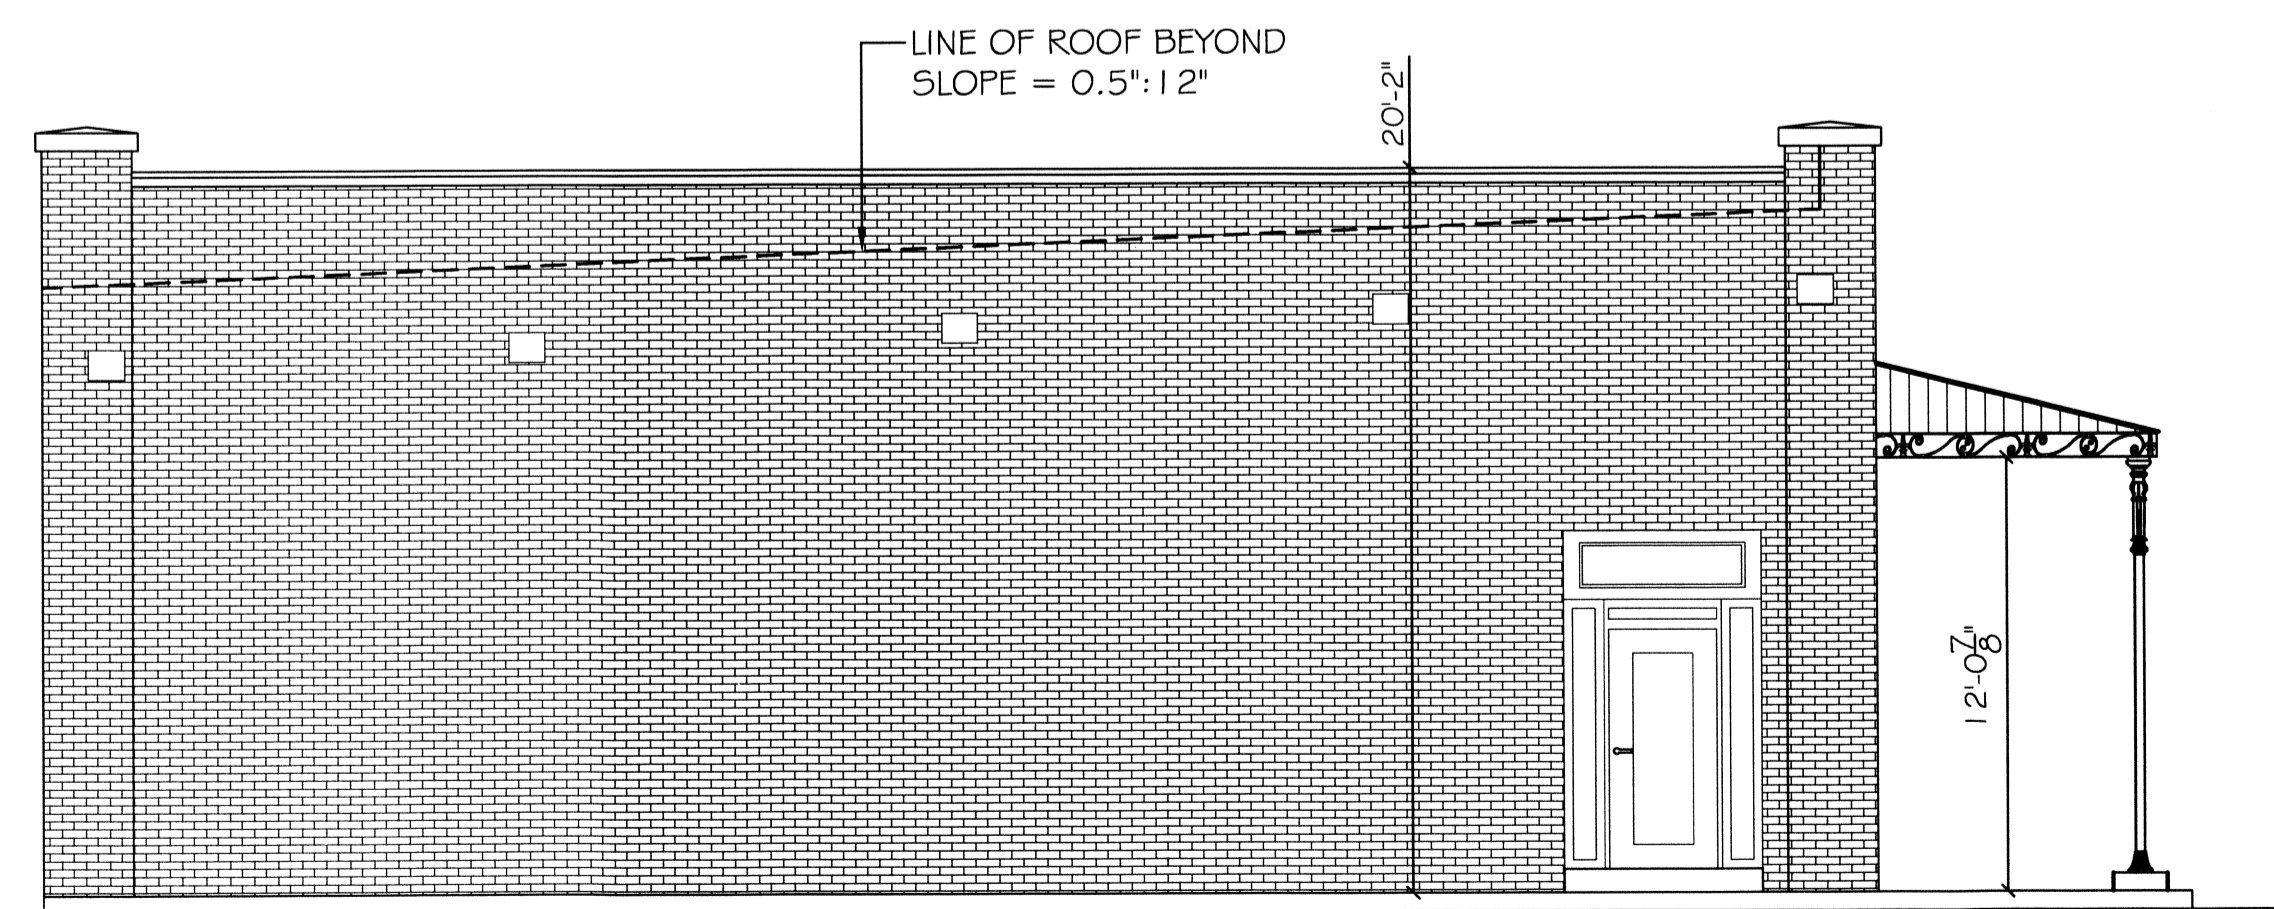

**SIDE ELEVATION**  
SCALE: 3/16" = 1'-0"

4 19526  
REVIEWED FOR  
STATE FIRE MARSHAL  
AS PER REVIEW LETTER  
BY WILLIAM D. JONES, ARCHITECT, CBO  
*William D. Jones*

**SHELL ONLY**

**OLDE TOWN SLIDELL  
FIRE DAMAGE REHABILITATION**  
227 & 285 COLEEN STREET  
SLIDELL, LA 70458

JOB No: 2146 DATE: 07-26-2012  
DRAWN BY: BSN CHECKED BY: BSN

**DAMMON ENGINEERING, INC.**  
Architects & Engineers  
CHIEF ENGINEER: EMMETT DAMMON, P.E.  
CHIEF ARCHITECT: ROBERT WILTSE  
554 OLD SPANISH TRAIL  
SLIDELL, LA 70458  
dammonengineering.com  
dammoneng@bellsouth.net  
PHONE: 905-649-5632  
FAX: 905-641-9930

#	DESCRIPTION	DATE

*Robert Wiltse*  
**BUILDING ELEVATIONS**

SHEET No: 6 OF 9

**A-3**