

DAMMON
ENGINEERING, INC.

CHIEF ENGINEER
EMMETT
DAMMON, P.E.
CHIEF ARCHITECT
ROBERT
WILTSE

554 OLD SPANISH TRAIL
SLIDELL, LA, 70458
OFFICE: 985-649-5832
FAX: 985-641-5950

WEBSITE:
WWW.DAMMONENGINEERING.COM
EMAIL:
DAMMONENG@BELL.SOUTH.NET

ARCHITECTURE
ENGINEERING
STUDIES
PLANNING
INVESTIGATION
EXPERT WITNESS

-
-
-

MINACAPPELLIS

-
-
-

EXTERIOR
ELEVATIONS

REV:

SCALE: AS NOTED


JOB#:

DATE: XX-XX-07

SHEET


A-1

OF

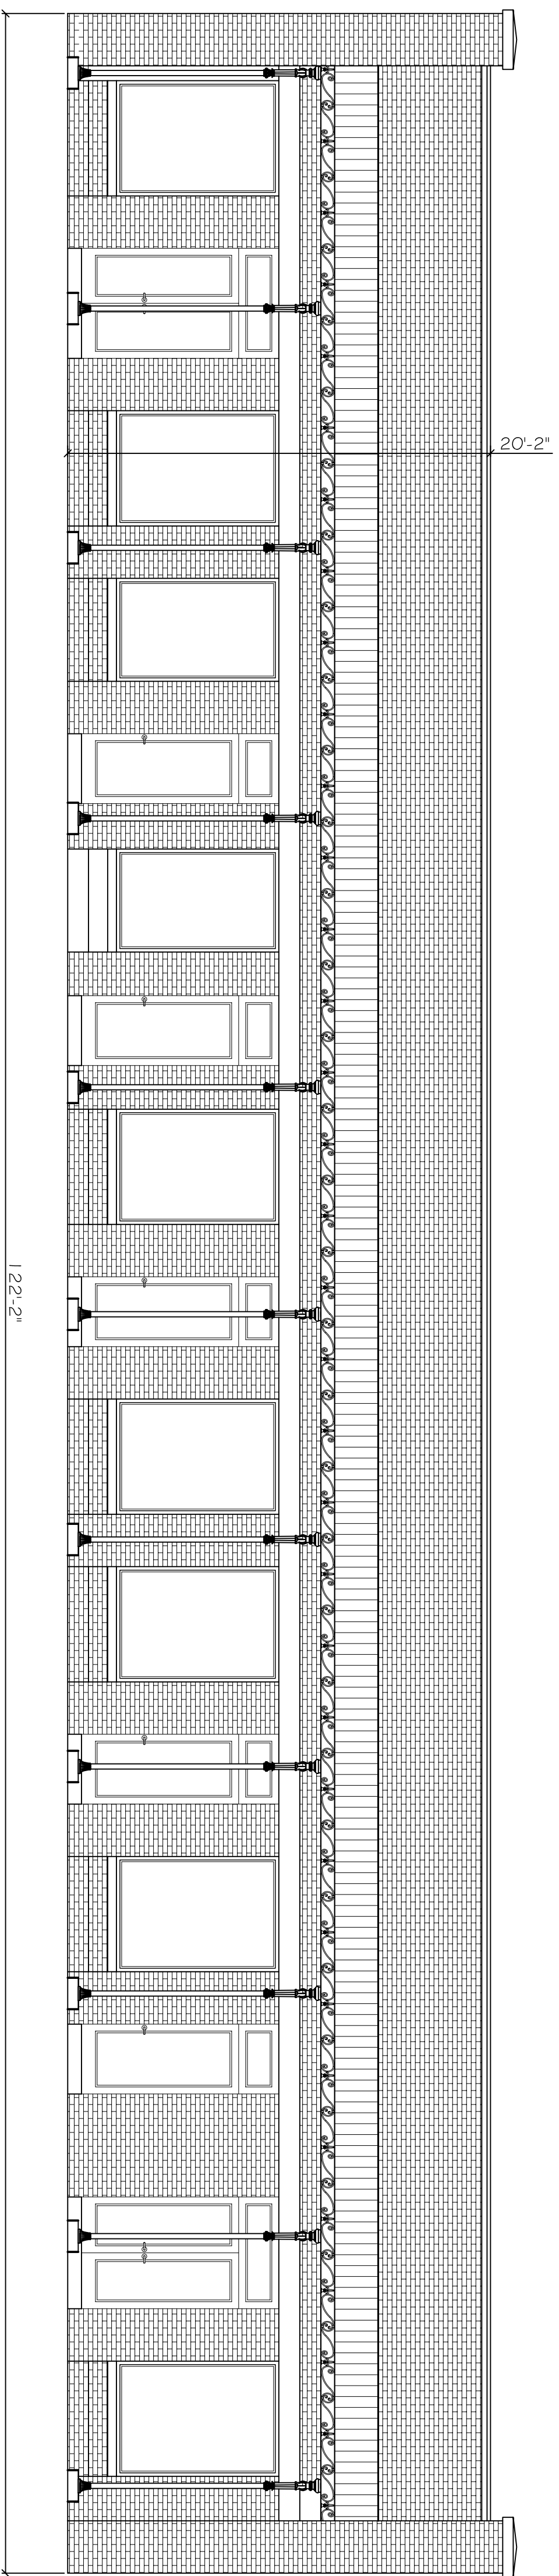

FRONT ELEVATION

SCALE: 3/16" = 1'-0"

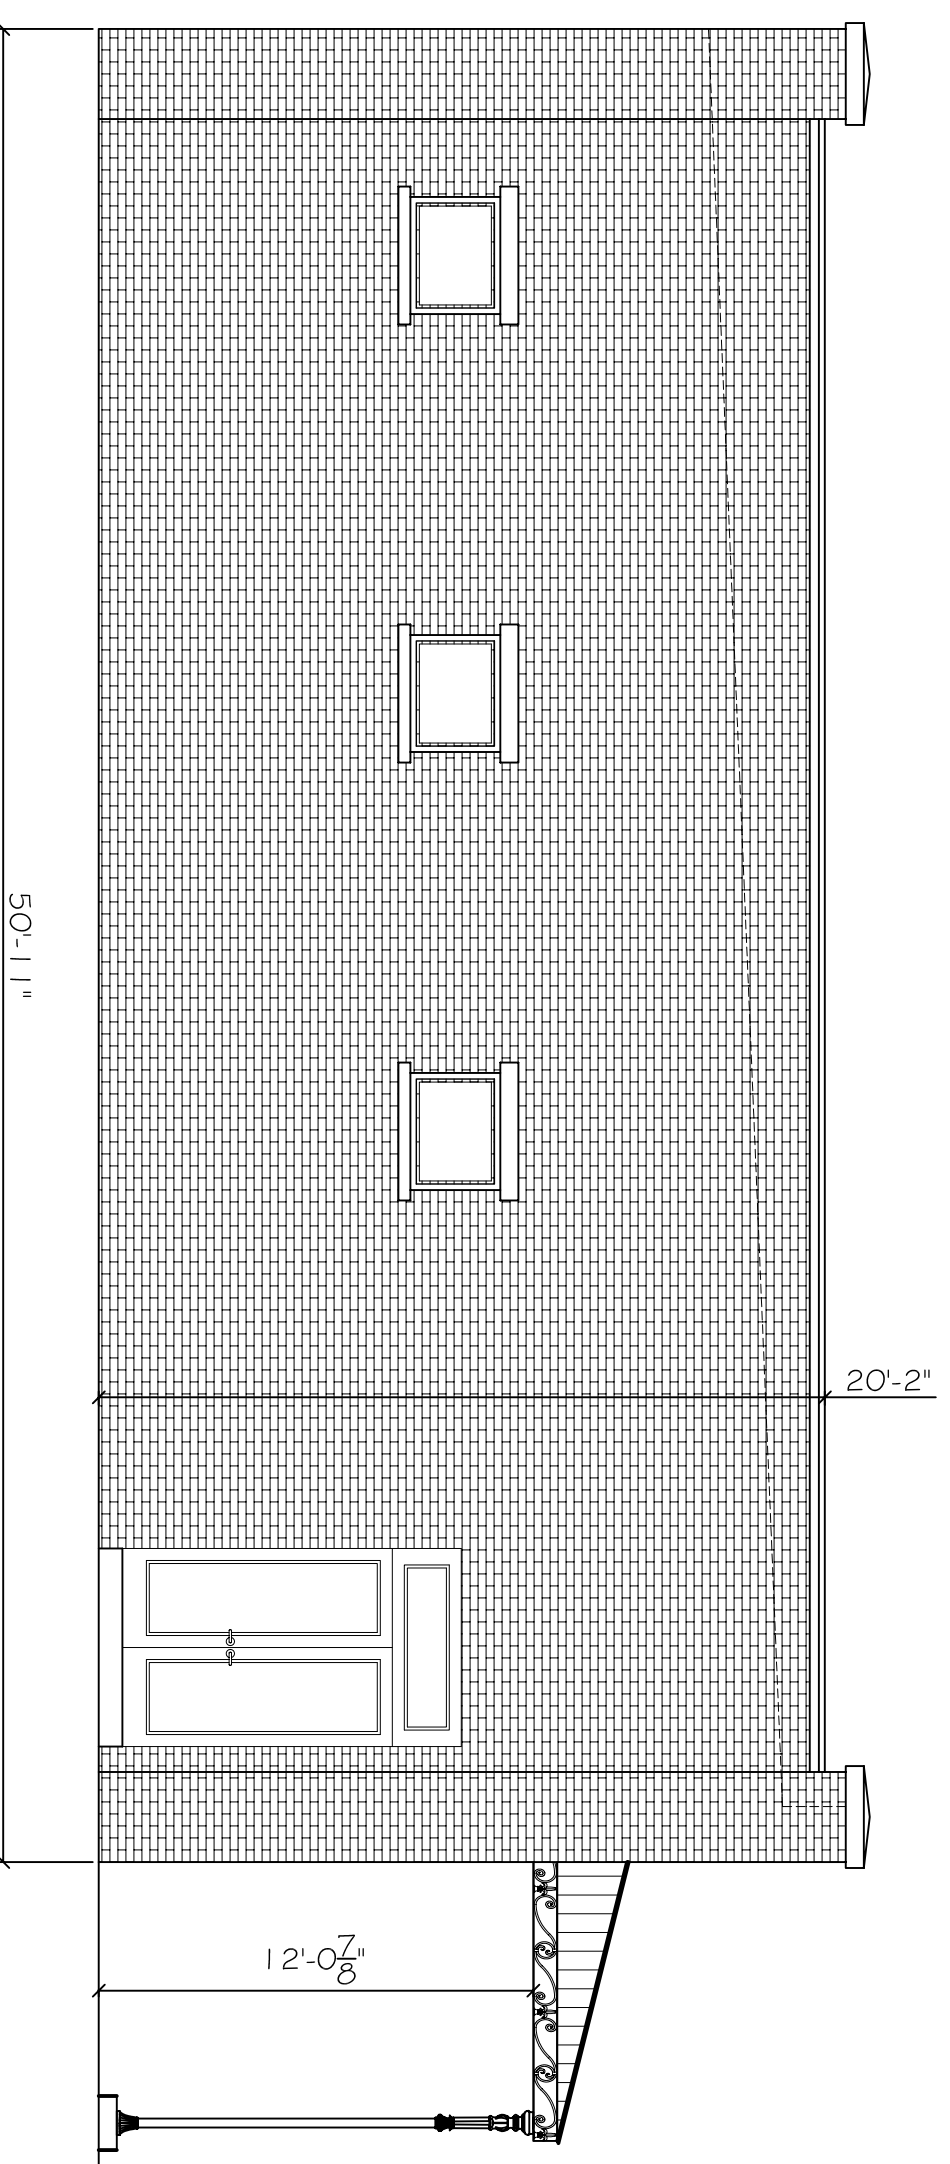

SIDE ELEVATION

SCALE: 3/16" = 1'-0"