

**DAMMON**  
ENGINEERING, INC.

CHIEF ENGINEER  
EMMETT  
DAMMON, P.E.  
CHIEF ARCHITECT  
ROBERT  
WILTSE

554 OLD SPANISH TRAIL  
SLIDELL, LA, 70458  
OFFICE: 985-649-5832  
FAX: 985-641-5950

WEBSITE:  
WWW.DAMMONENGINEERING.COM  
EMAIL:  
DAMMONENG@BELL.SOUTH.NET

ARCHITECTURE  
ENGINEERING  
STUDIES  
PLANNING  
INVESTIGATION  
EXPERT WITNESS

-  
-  
-

MINACAPPELLIS

-  
-  
-

EXTERIOR  
ELEVATIONS

REV:

SCALE: AS NOTED


JOB#:

DATE: XX-XX-07

SHEET


A-3

OF

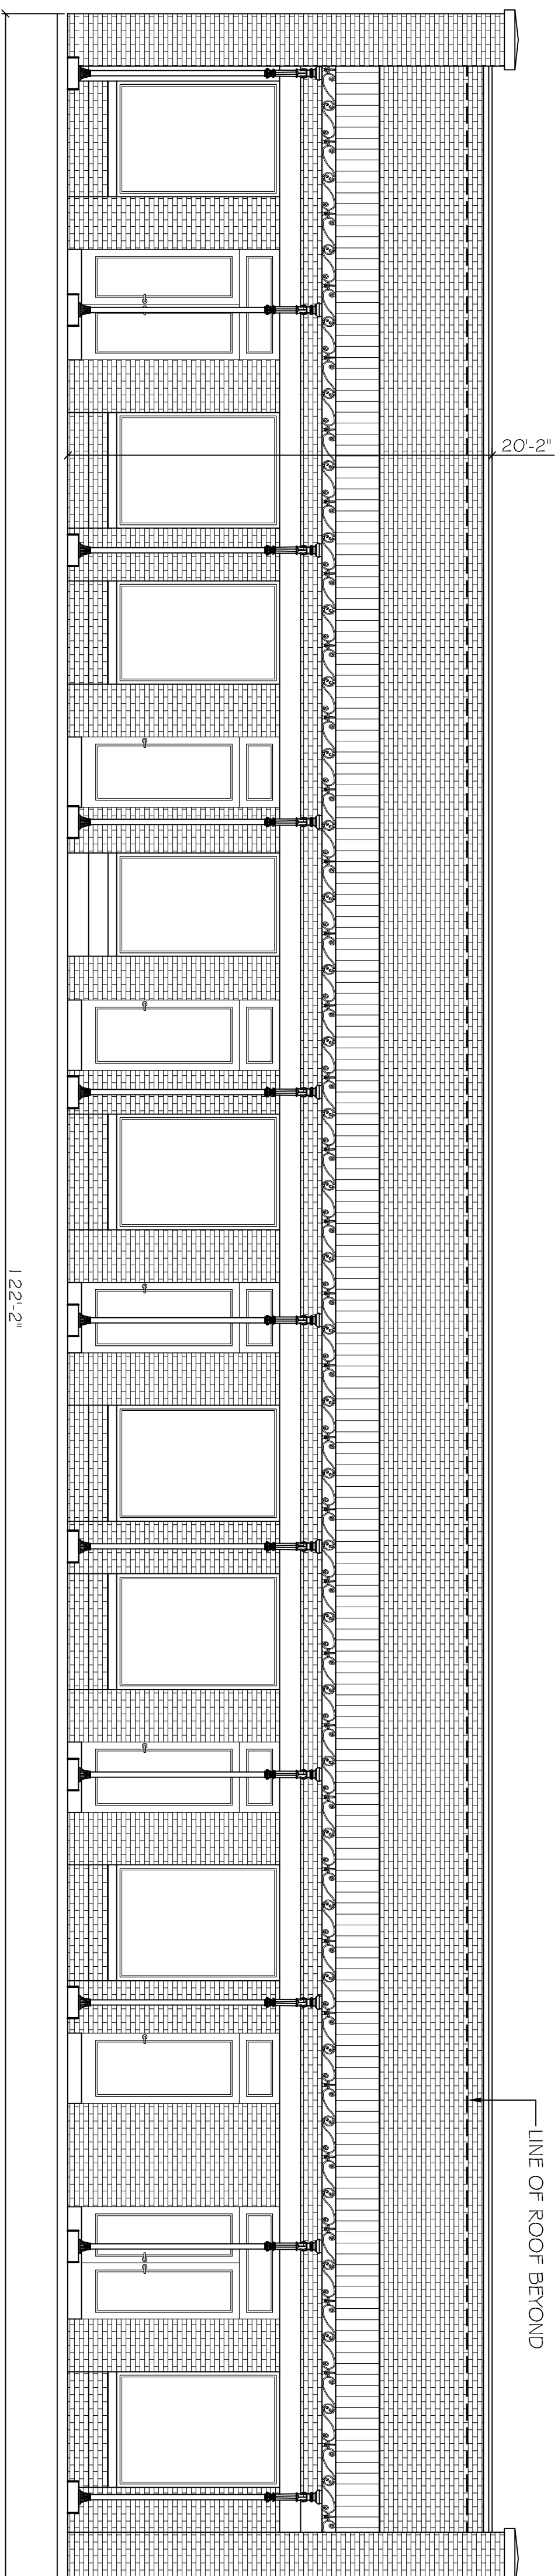

FRONT ELEVATION

SCALE: 3/16" = 1'-0"

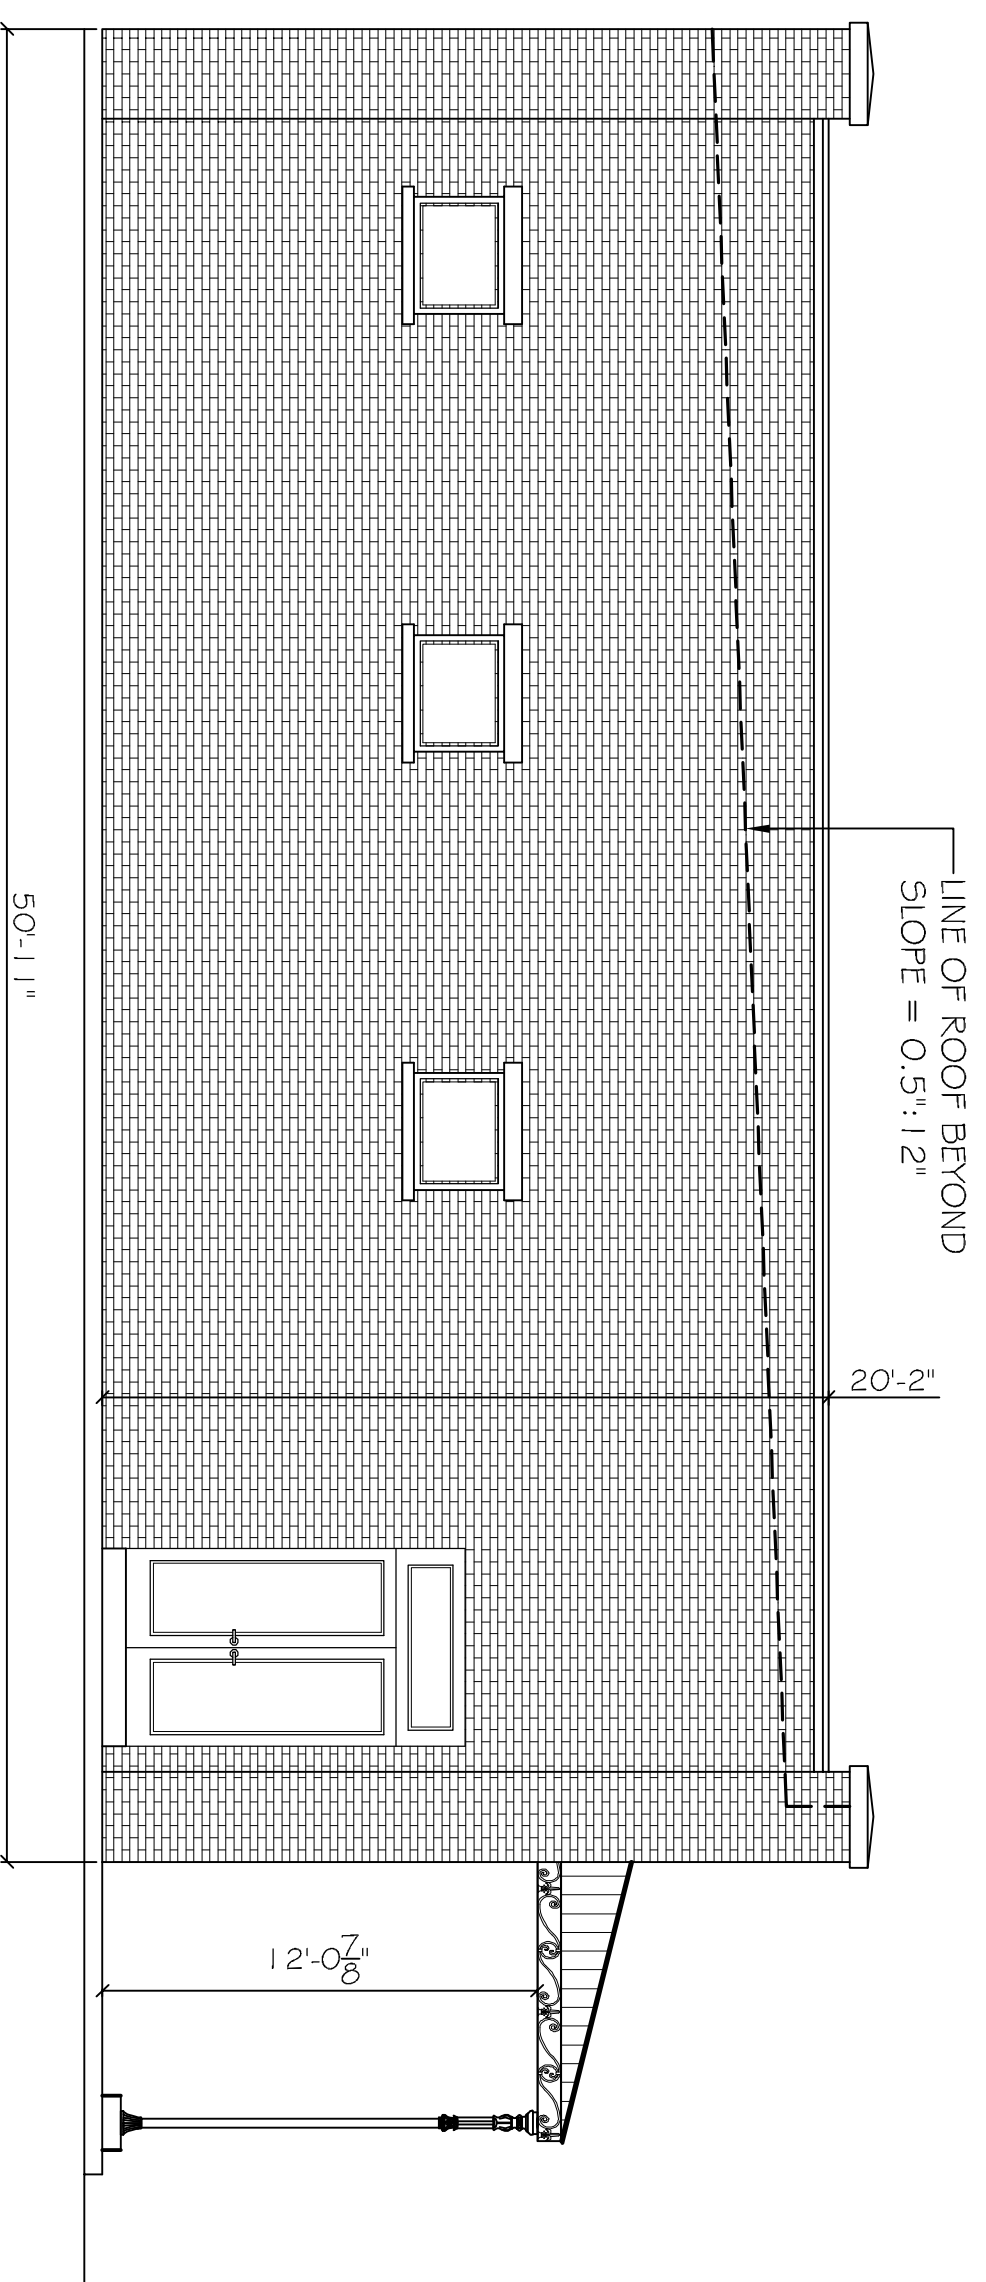

SIDE ELEVATION

SCALE: 3/16" = 1'-0"