



FRONT ELEVATION
SCALE: 3/16"=1'-0"

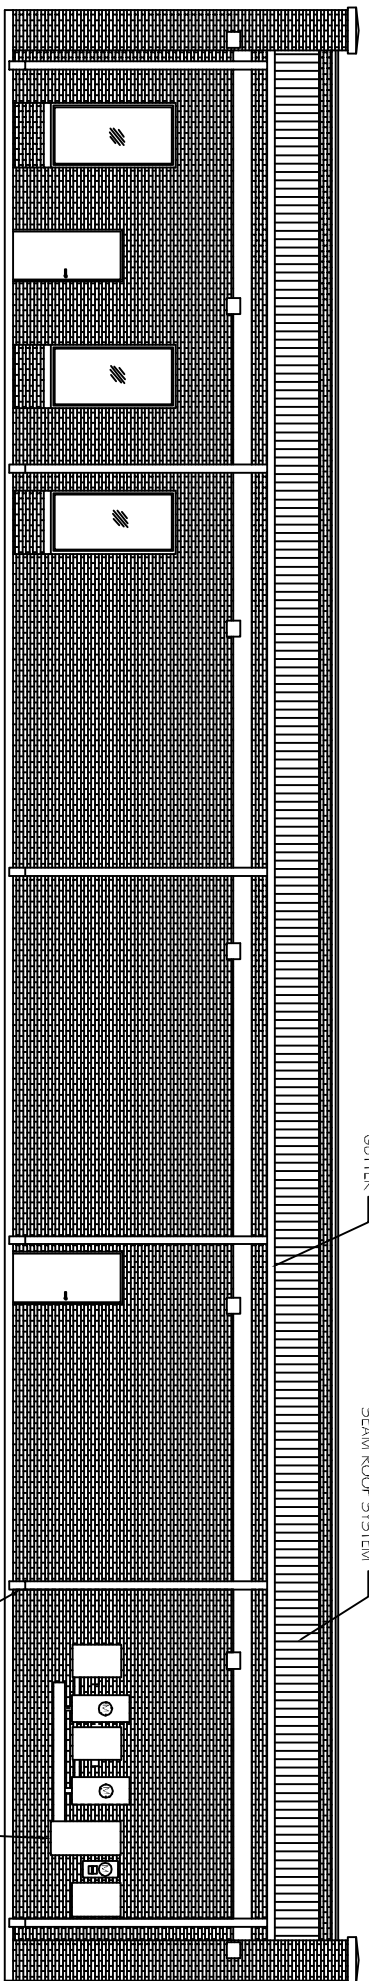

REAR ELEVATION
SCALE: 3/16"=1'-0"

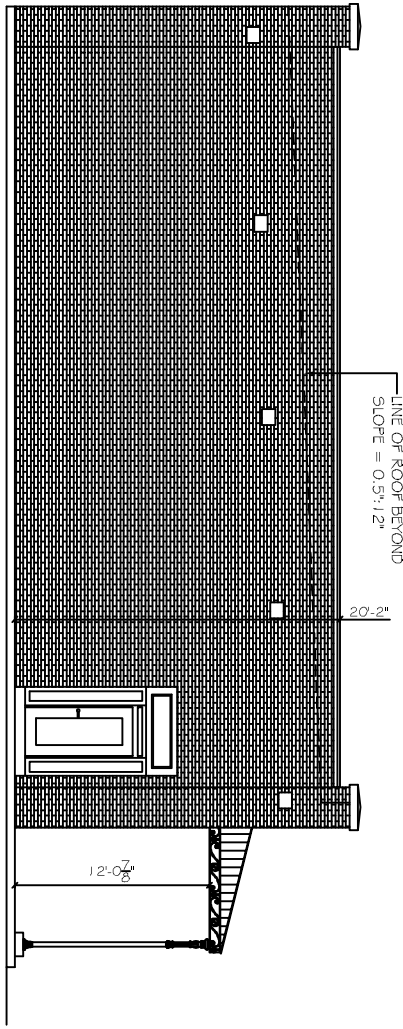

SIDE ELEVATION
SCALE: 3/16"=1'-0"

REVISIONS	
#	DESCRIPTION

**OLDE TOWN SLIDELL
FIRE DAMAGE REHABILITATION**
227 & 288 COLEBURN STREET
SLIDELL, LA
70458

JOB No: 2146 DATE: 07-26-2012
DRAWN BY: BSN CHECKED BY: BSN

DAMMON
ENGINEERING INC.
architects & Engineers

dammonengineering.com
dammoneng@cox.net
PHONE: 985-649-5832
FAX: 985-641-5950

CHIEF ENGINEER: EMMETT DAMMON, P.E.
CHIEF ARCHITECT: ROBERT WITSE
654 O.D. SPANISH TRAIL
SLIDELL, LA 70458

BUILDING
ELEVATIONS

SHEET No: 6 OF 9

A-3