


LEGEND

- ONE-HOUR RATED WALL
- EXISTING WALL TO REMAIN
- NEW WALL

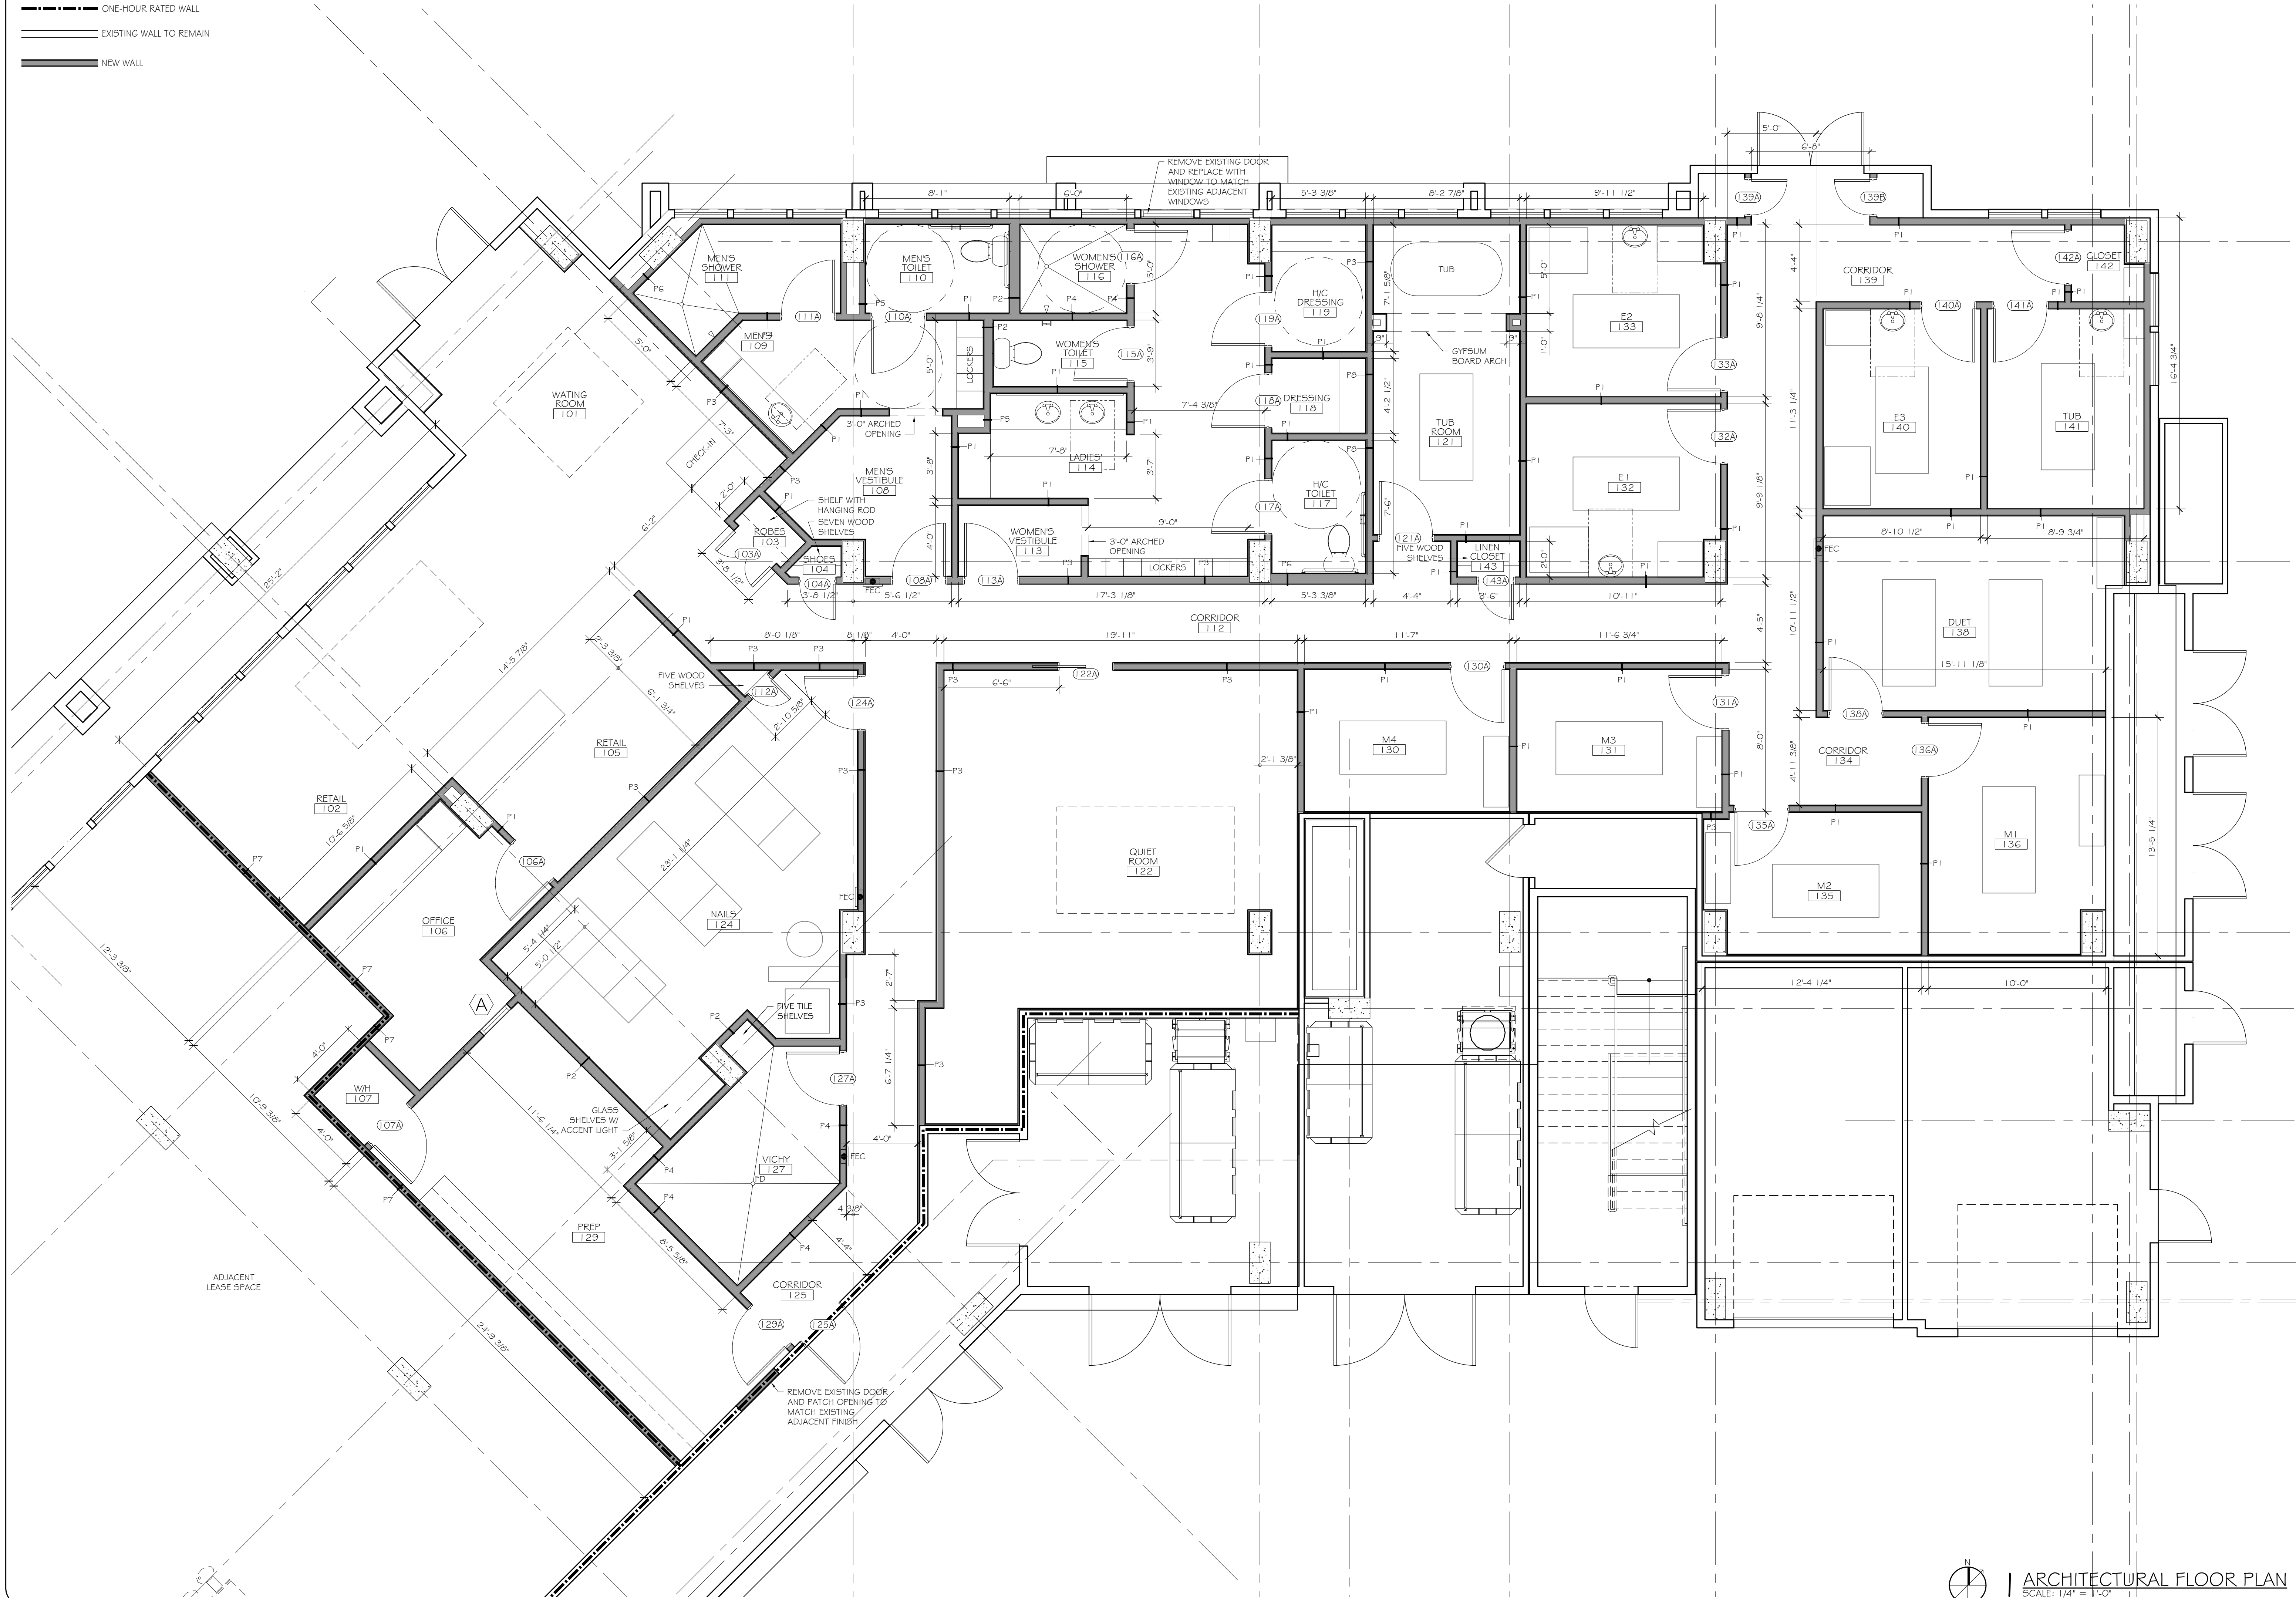

DAMMON
ENGINEERING, INC.
Architects & Engineers

ARCHITECT: KEVIN KIRCHEN
ENGINEER: BRADY DANFON, P.E.
554 OLD SPANISH TRAIL
SUDDLE, LA 70458
PHONE: 985-649-5332
FAX: 985-641-5950

WOODHOUSE SPA
THE HIGH GROVE APARTMENTS
BATON ROUGE, LA

JOB No: 2163 DATE: 5-14-2013
DRAWN BY: KJK CHECKED BY: KJK

#	DESCRIPTION	DATE

ARCH. FLOOR PLAN

SHEET No: 3 OF 15

A-1

ARCHITECTURAL FLOOR PLAN
SCALE: 1/4" = 1'-0"