
 


OAK STREET

CAMBRONNE STREET

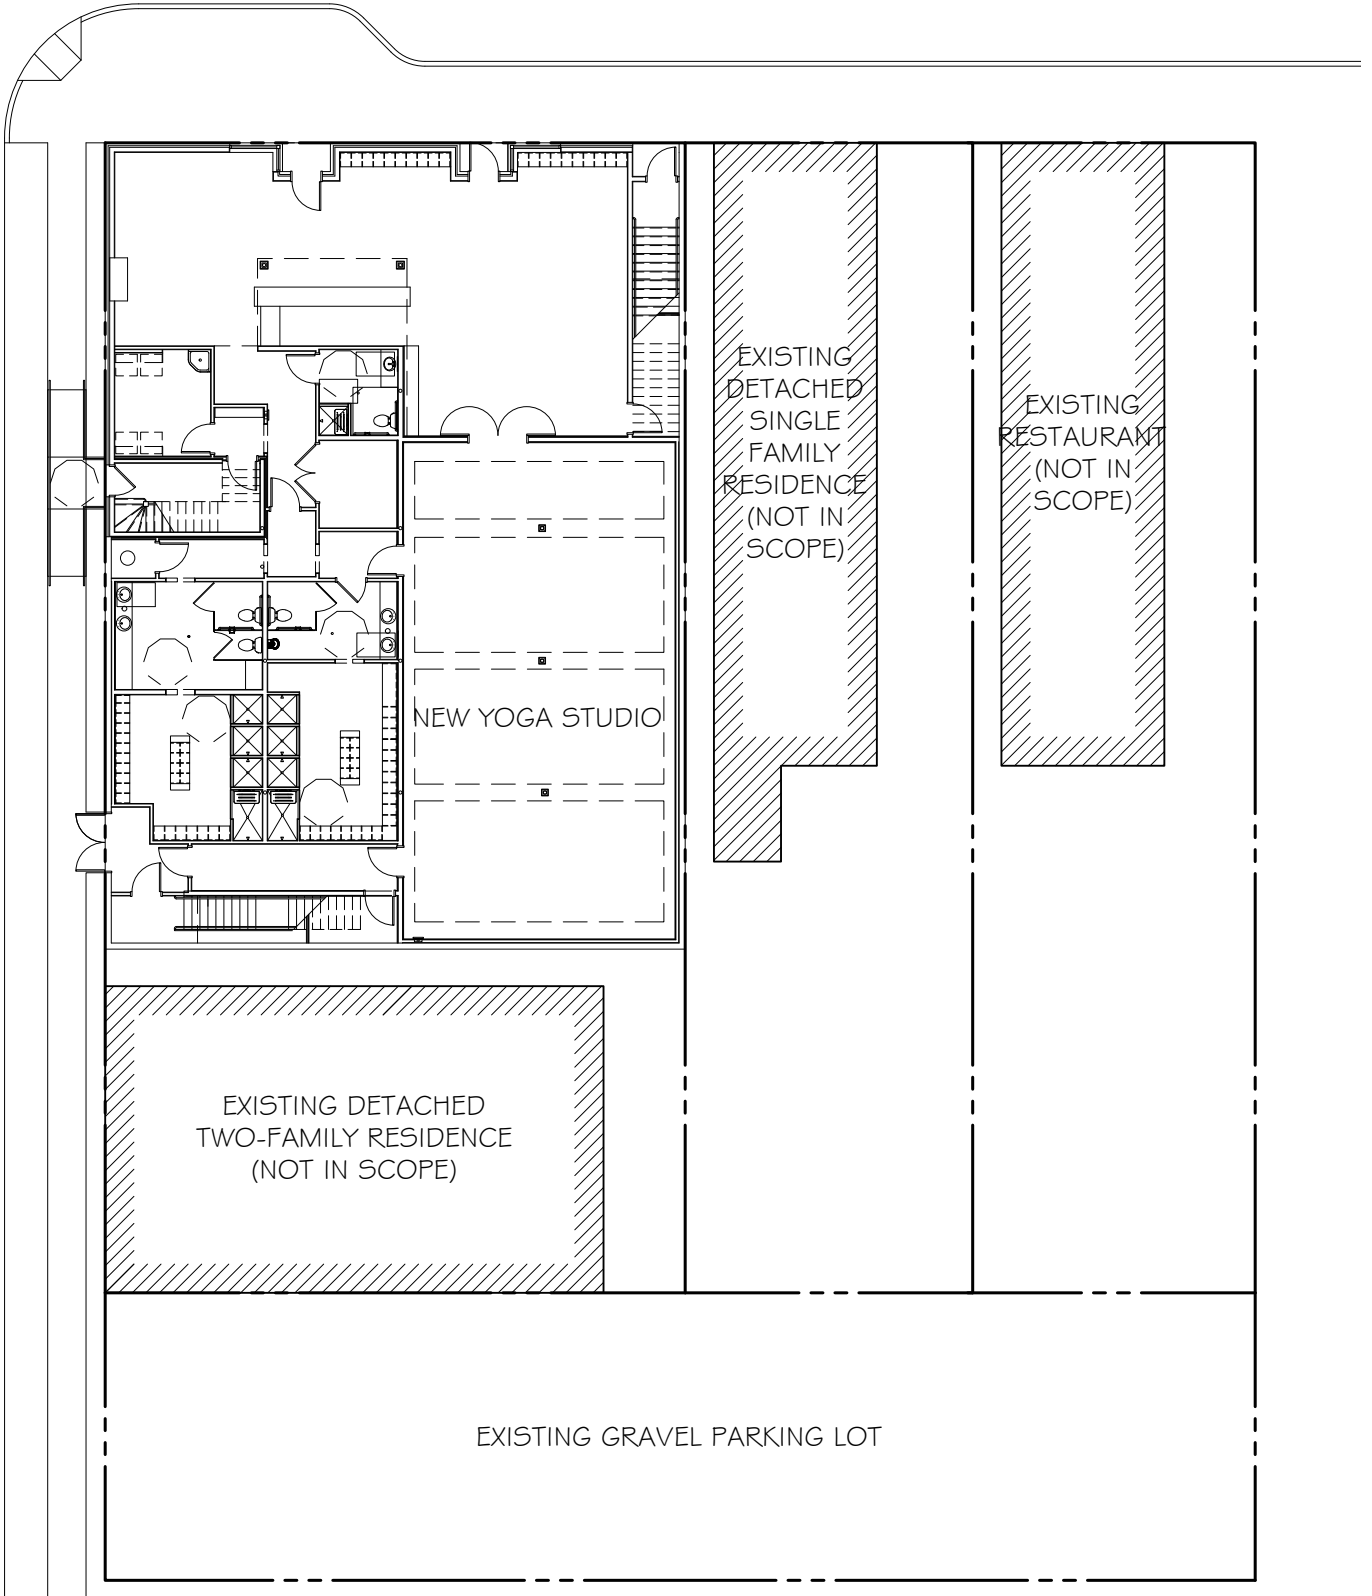

| SITE PLAN
SCALE: 1" = 20'