



OAK STREET

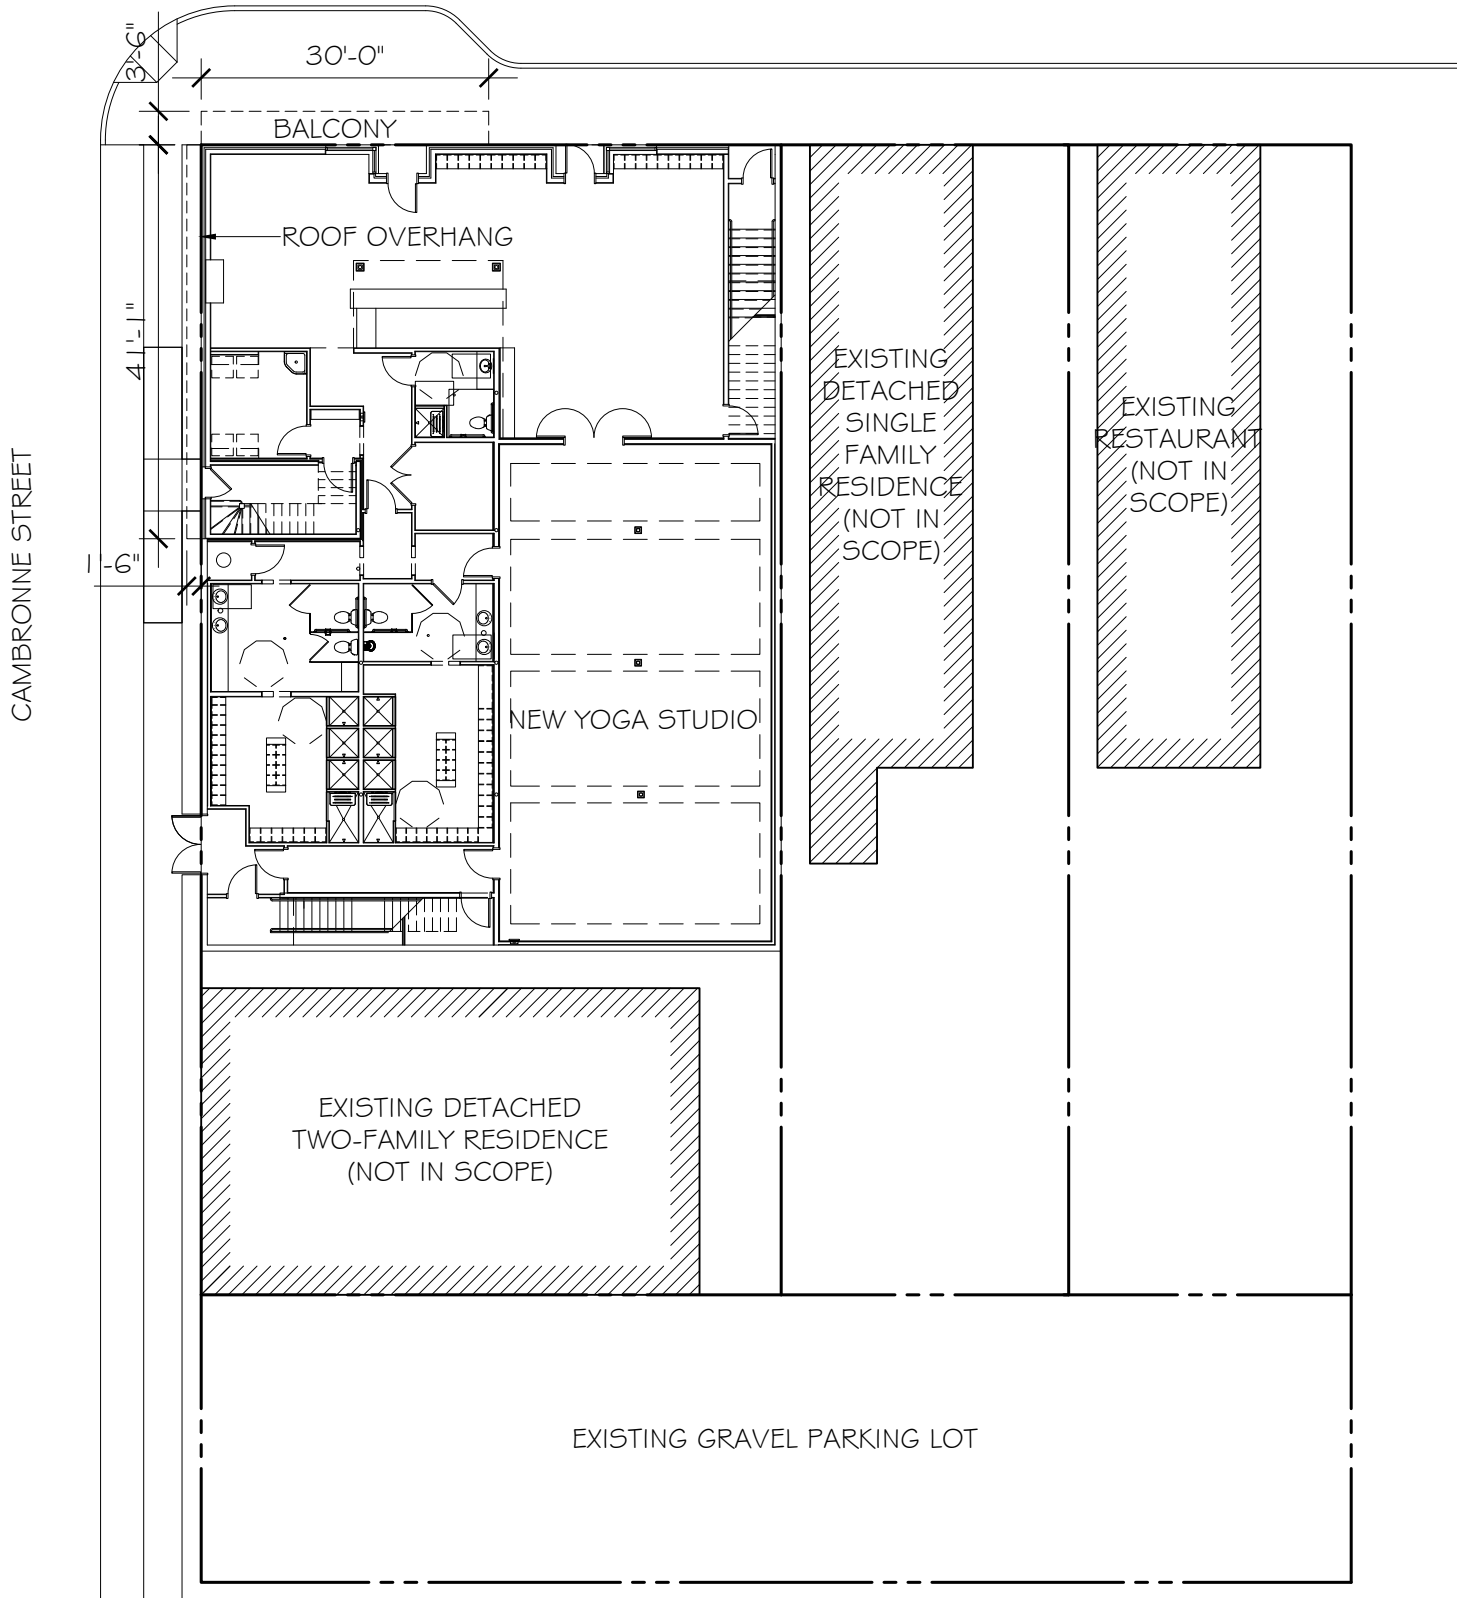

CAMBRONNE STREET

 

**SITE PLAN**  
SCALE: 1" = 20'