



FINISH SCHEDULE

ROOM #	ROOM NAME	FLOOR	BASE	WALLS	CEILING	REMARKS
101	RECEPTION	PAINTED CONCRETE	RUBBER	PAINTED GB	PAINTED GB	
102	RETAIL	PAINTED CONCRETE	RUBBER	PAINTED GB	PAINTED GB	
103	LOUNGE	PAINTED CONCRETE	RUBBER	PAINTED GB	PAINTED GB	
104	HALL	PAINTED CONCRETE	RUBBER	PAINTED GB	PAINTED GB	
105	STAFF RESTROOM	PAINTED CONCRETE	RUBBER	PAINTED GB	PAINTED GB	
106	MATS	PAINTED CONCRETE	RUBBER	PAINTED GB	PAINTED GB	
107	LAUNDRY / UTILITY	PAINTED CONCRETE	RUBBER	PAINTED GB	PAINTED GB	
108	STAIR 1	PAINTED CONCRETE	WOOD	PAINTED GB	PAINTED GB	
109	MECHANICAL	SEALED CONCRETE	NONE	GB	GB	
110	YOGA	CARPET	WOOD	PAINTED GB / MIRROR	PAINTED GB / WOOD CLOUD	
111	HALL	PAINTED CONCRETE	RUBBER	PAINTED GB	PAINTED GB	
112	VESTIBULE 1	PAINTED CONCRETE	RUBBER	PAINTED GB	PAINTED GB	
113	HALL	PAINTED CONCRETE	RUBBER	PAINTED GB	PAINTED GB	
114	WH	SEALED CONCRETE	NONE	GB	GB	
116	WOMEN'S RESTROOM	STAINED/SEALED CONCRETE	CERAMIC TILE	PAINTED MRGB	PAINTED MRGB	
117	MEN'S RESTROOM	STAINED/SEALED CONCRETE	CERAMIC TILE	PAINTED MRGB	PAINTED MRGB	
118	WOMEN'S SHOWER	STAINED/SEALED CONCRETE	CERAMIC TILE	PAINTED MRGB	PAINTED MRGB	
119	MEN'S SHOWER	STAINED/SEALED CONCRETE	CERAMIC TILE	PAINTED MRGB	PAINTED MRGB	
120	CORRIDOR	SEALED CONCRETE	RUBBER	PAINTED GB	PAINTED GB	
121	VESTIBULE	SEALED CONCRETE	RUBBER	PAINTED GB / CMU	PAINTED GB	NO BASE ON CMU WALL
122	STAIR 3	CONCRETE	RUBBER	PAINTED GB / CMU	PAINTED GB	NO BASE ON CMU WALL
123	STAIR 2	SEALED CONCRETE	RUBBER	PAINTED GB / CMU	PAINTED GB	NO BASE ON CMU WALL
124	ELECTRICAL	SEALED CONCRETE	NONE	GB / CMU	PAINTED GB	

DOOR SCHEDULE

MK	SIZE	TYPE	DOOR MATERIAL	FRAME MATERIAL	FR	REMARKS
102A	3'-0"x7'-0"x1 3/4"	E	ALUM/GLASS	ALUM	NR	REPLACE DOORS, EXIST FRAME TO REMAIN
103A	3'-0"x7'-0"x1 3/4"	E	ALUM/GLASS	ALUM	NR	REPLACE DOORS, EXIST FRAME TO REMAIN
105A	3'-0"x7'-0"x1 3/4"	A	WOOD	METAL	NR	
107A	3'-0"x7'-0"x1 3/4"	A	WOOD	METAL	NR	
108A	3'-0"x7'-0"x1 3/4"	A	WOOD	METAL	45	
109A	2'-3"-0"x7'-0"x1 3/4"	C	WOOD	METAL	NR	LOUVERED
110A	2'-2"-6"x10'-0"x1 3/4"	H	WOOD	METAL	90	
113A	3'-0"x7'-0"x1 3/4"	A	WOOD	METAL	90	
114A	3'-0"x7'-0"x1 3/4"	A	WOOD	METAL	NR	
115A	3'-0"x7'-0"x1 3/4"	A	WOOD	METAL	NR	
117A	3'-0"x7'-0"x1 3/4"	A	WOOD	METAL	NR	
120A	3'-0"x7'-0"x1 3/4"	A	WOOD	METAL	90	
121A	3'-0"x7'-0"x1 3/4"	A	WOOD	METAL	45	
121B	2'-3"-0"x7'-0"x1 3/4"	D	INSULATED METAL	METAL	NR	REPLACE DOORS, EXIST FRAME TO REMAIN
122A	3'-0"x7'-0"x1 3/4"	A	WOOD	METAL	45	
123A	3'-0"x7'-0"x1 3/4"	F	INSULATED METAL	METAL	NR	
124A	3'-0"x7'-0"x1 3/4"	A	WOOD	METAL	45	
125A	3'-0"x7'-0"x1 3/4"	A	WOOD	METAL	45	
208A	3'-0"x7'-0"x1 3/4"	F	INSULATED METAL	METAL	45	
208B	3'-0"x7'-0"x1 3/4"	A	WOOD	METAL	45	
221A	3'-0"x7'-0"x1 3/4"	F	INSULATED METAL	METAL	45	

2 DOOR TYPES
SCALE: 1/2" = 1'-0"

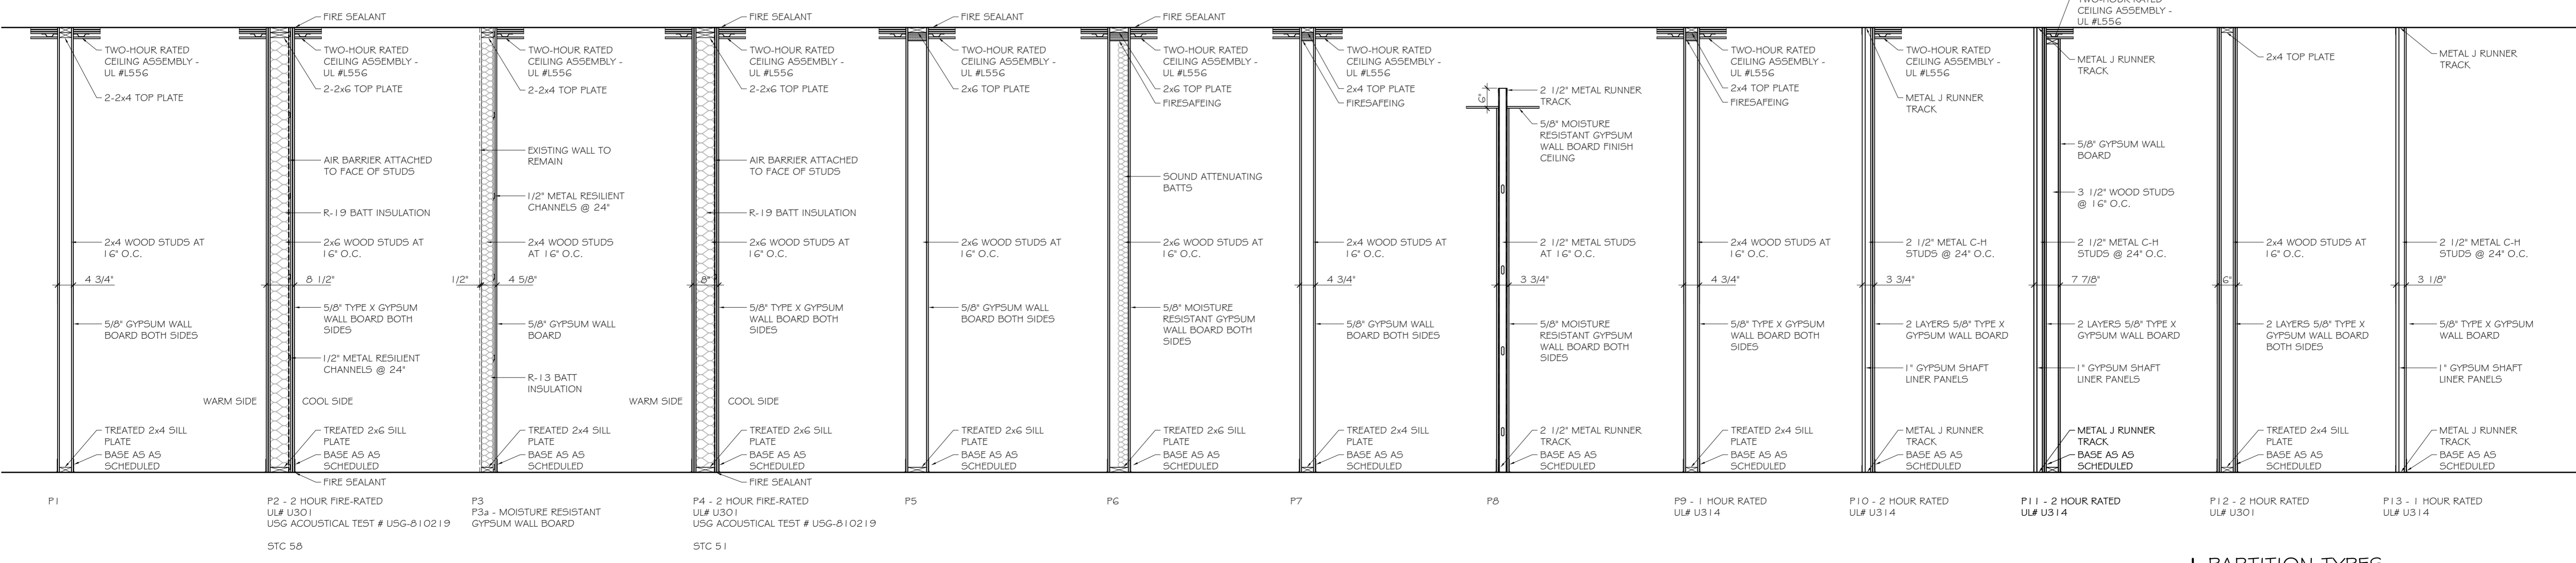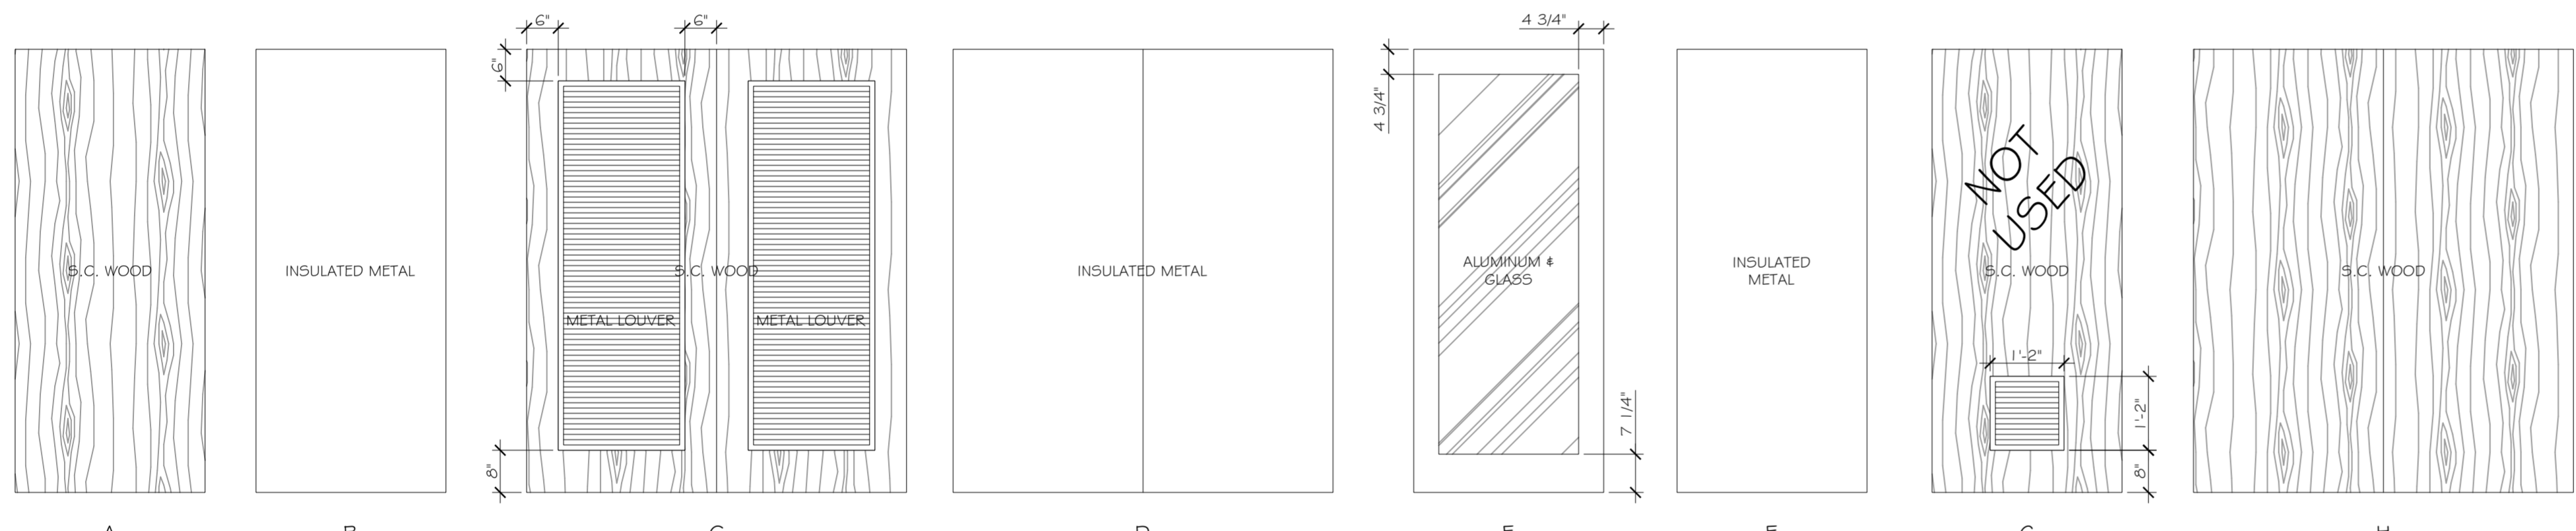

PARTITION TYPES
SCALE: 1/2" = 1'-0"