



SITE PLAN
SCALE: 1"=300'-0"

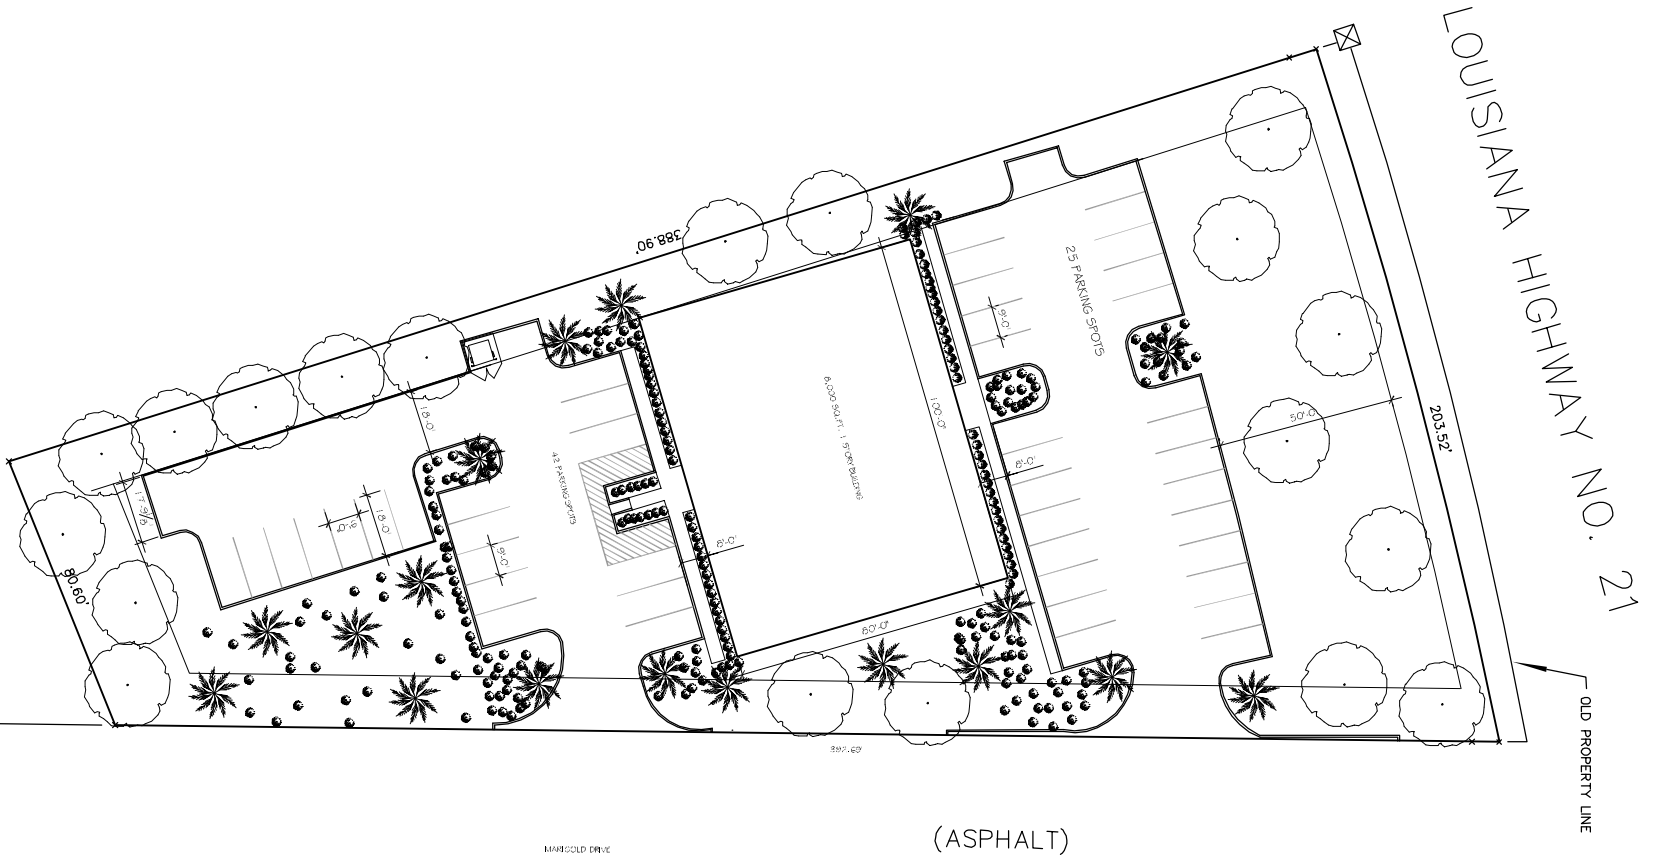

SITE LEGEND
 _____ PROPERTY LINE
 _____ BUILDING SETBACK MINIMUM
 _____ SITE SETBACK MINIMUM

 

VICINITY MAP



REVISIONS		
#	DESCRIPTION	DATE

FARZAD ADULI

ST. TAMMANY PARISH, LOUISIANA

JOB No: DATE: 07-08-2013
 DRAWN BY: JCT CHECKED BY: CD

This civil engineering work, design and preparation is the property of Dammon Engineering, Inc. and shall remain the property of Dammon Engineering, Inc. No part of this work shall be used for any other project without the express written consent of Dammon Engineering, Inc. All rights reserved. Dammon Engineering, Inc. is not responsible for any errors or omissions in this work or for any consequences arising therefrom.



DAMMON
ENGINEERING, INC.

CHIEF ENGINEER: EMMETT DAMMON, P.E.
 554 OLD SPANISH TRAIL
 SUDELL, LA 70458

dammonengineering.com
 dammoneng@bellsouth.net
 PHONE: 985-649-5832
 FAX: 985-641-5950

SHEET No:

SITE PLAN

C1