



3 WALL SECTION
SCALE: 3/4" = 1'-0"

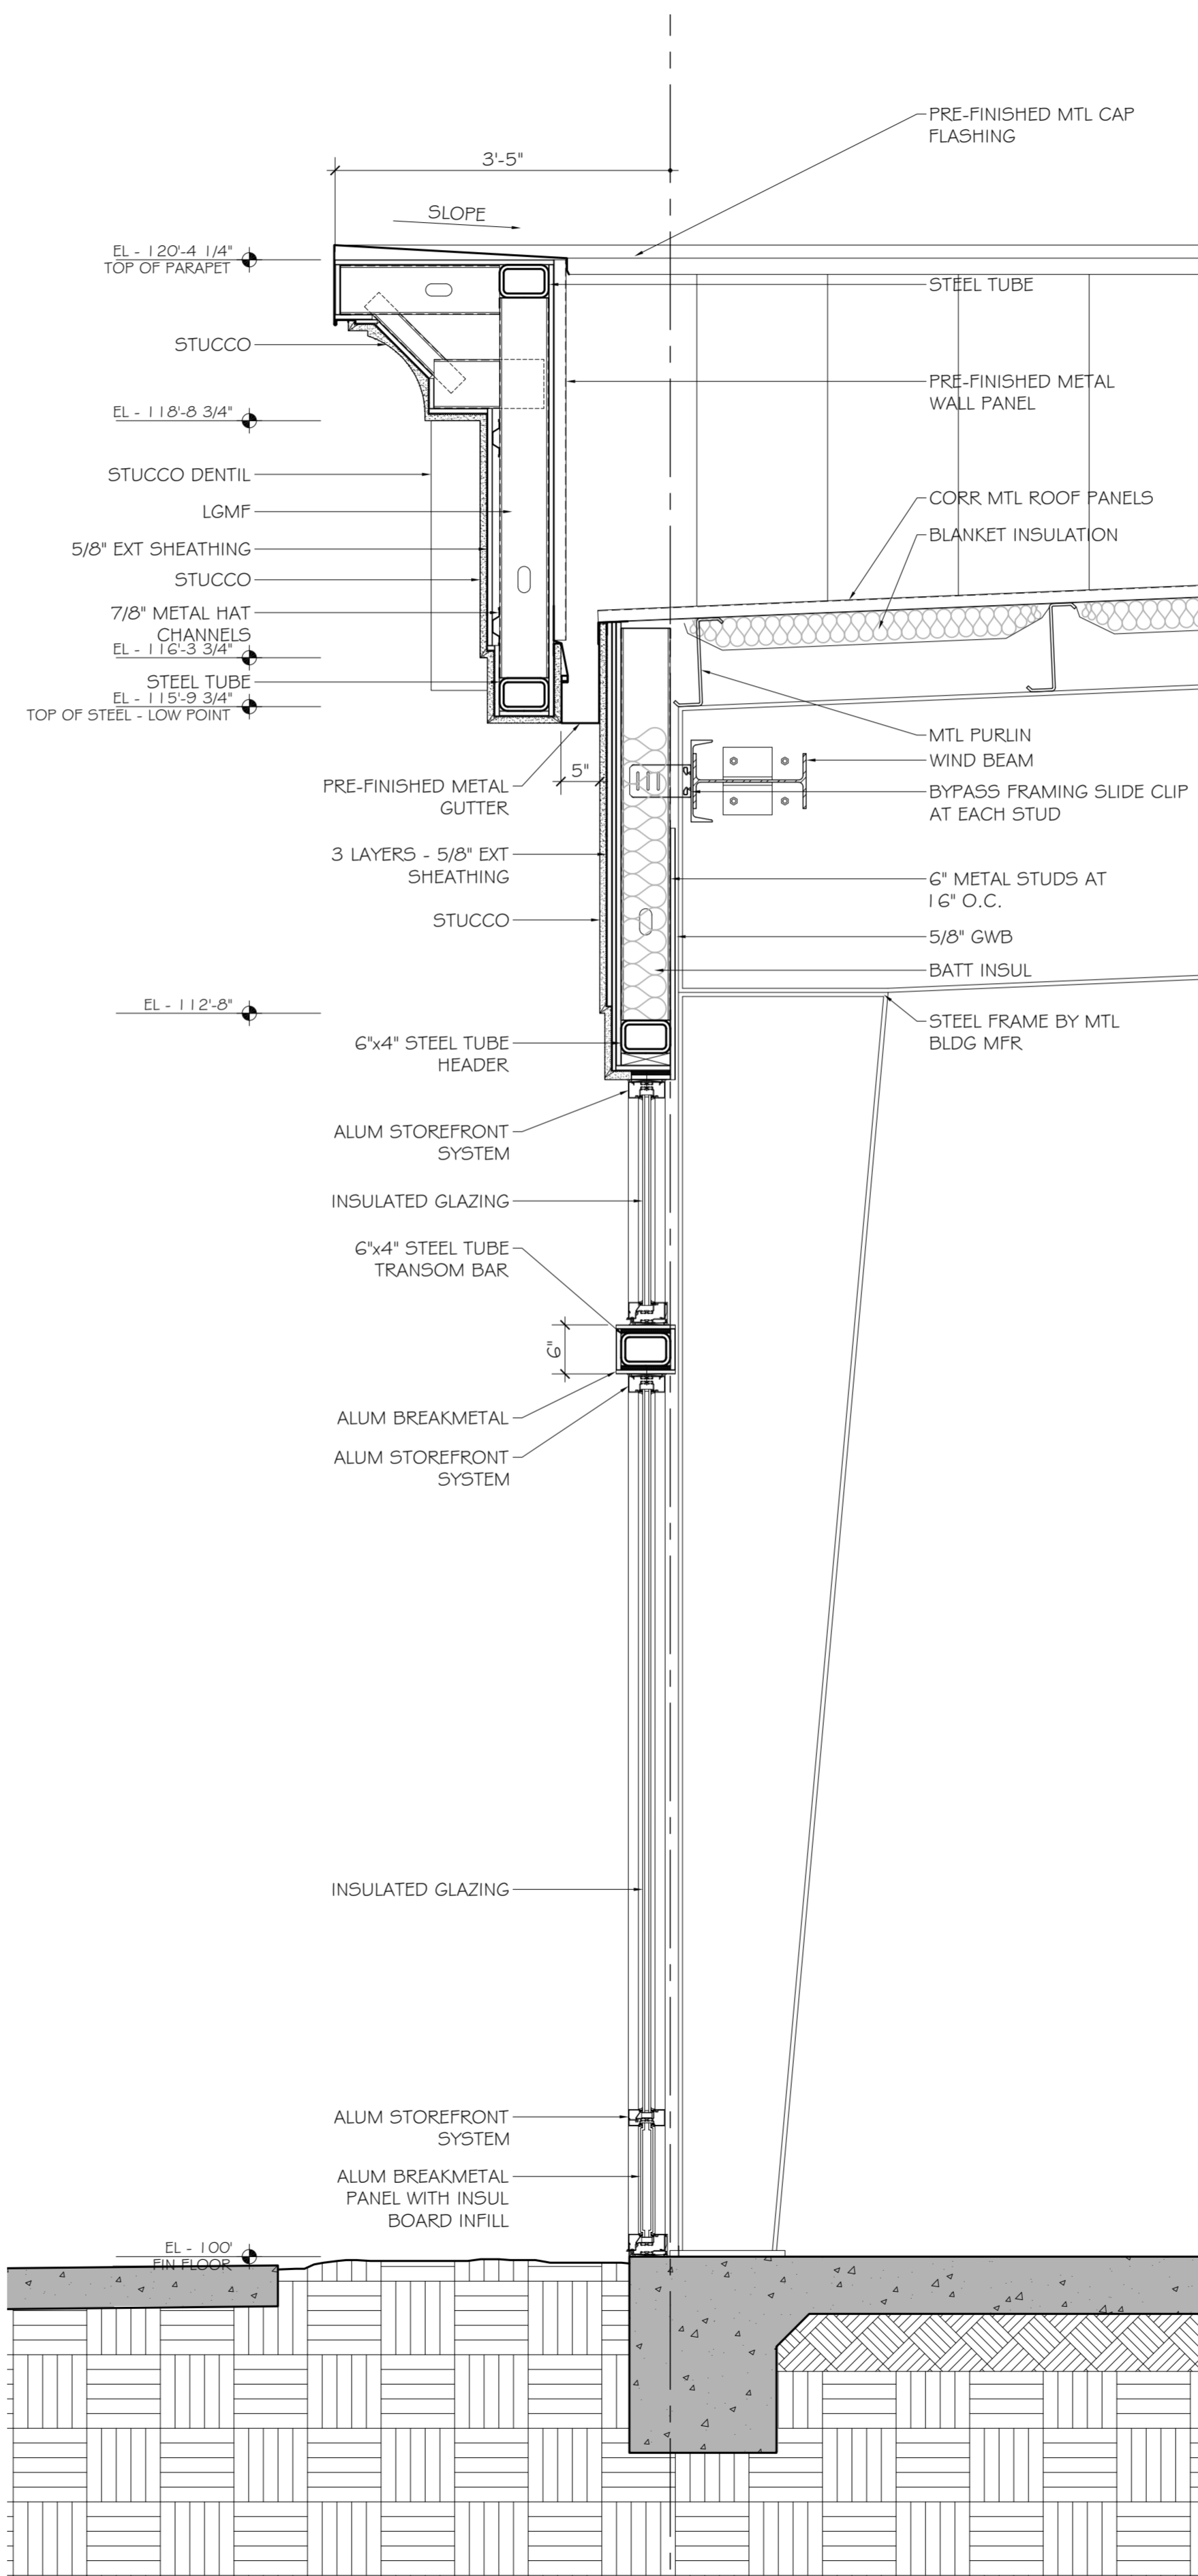

2 WALL SECTION
SCALE: 3/4" = 1'-0"

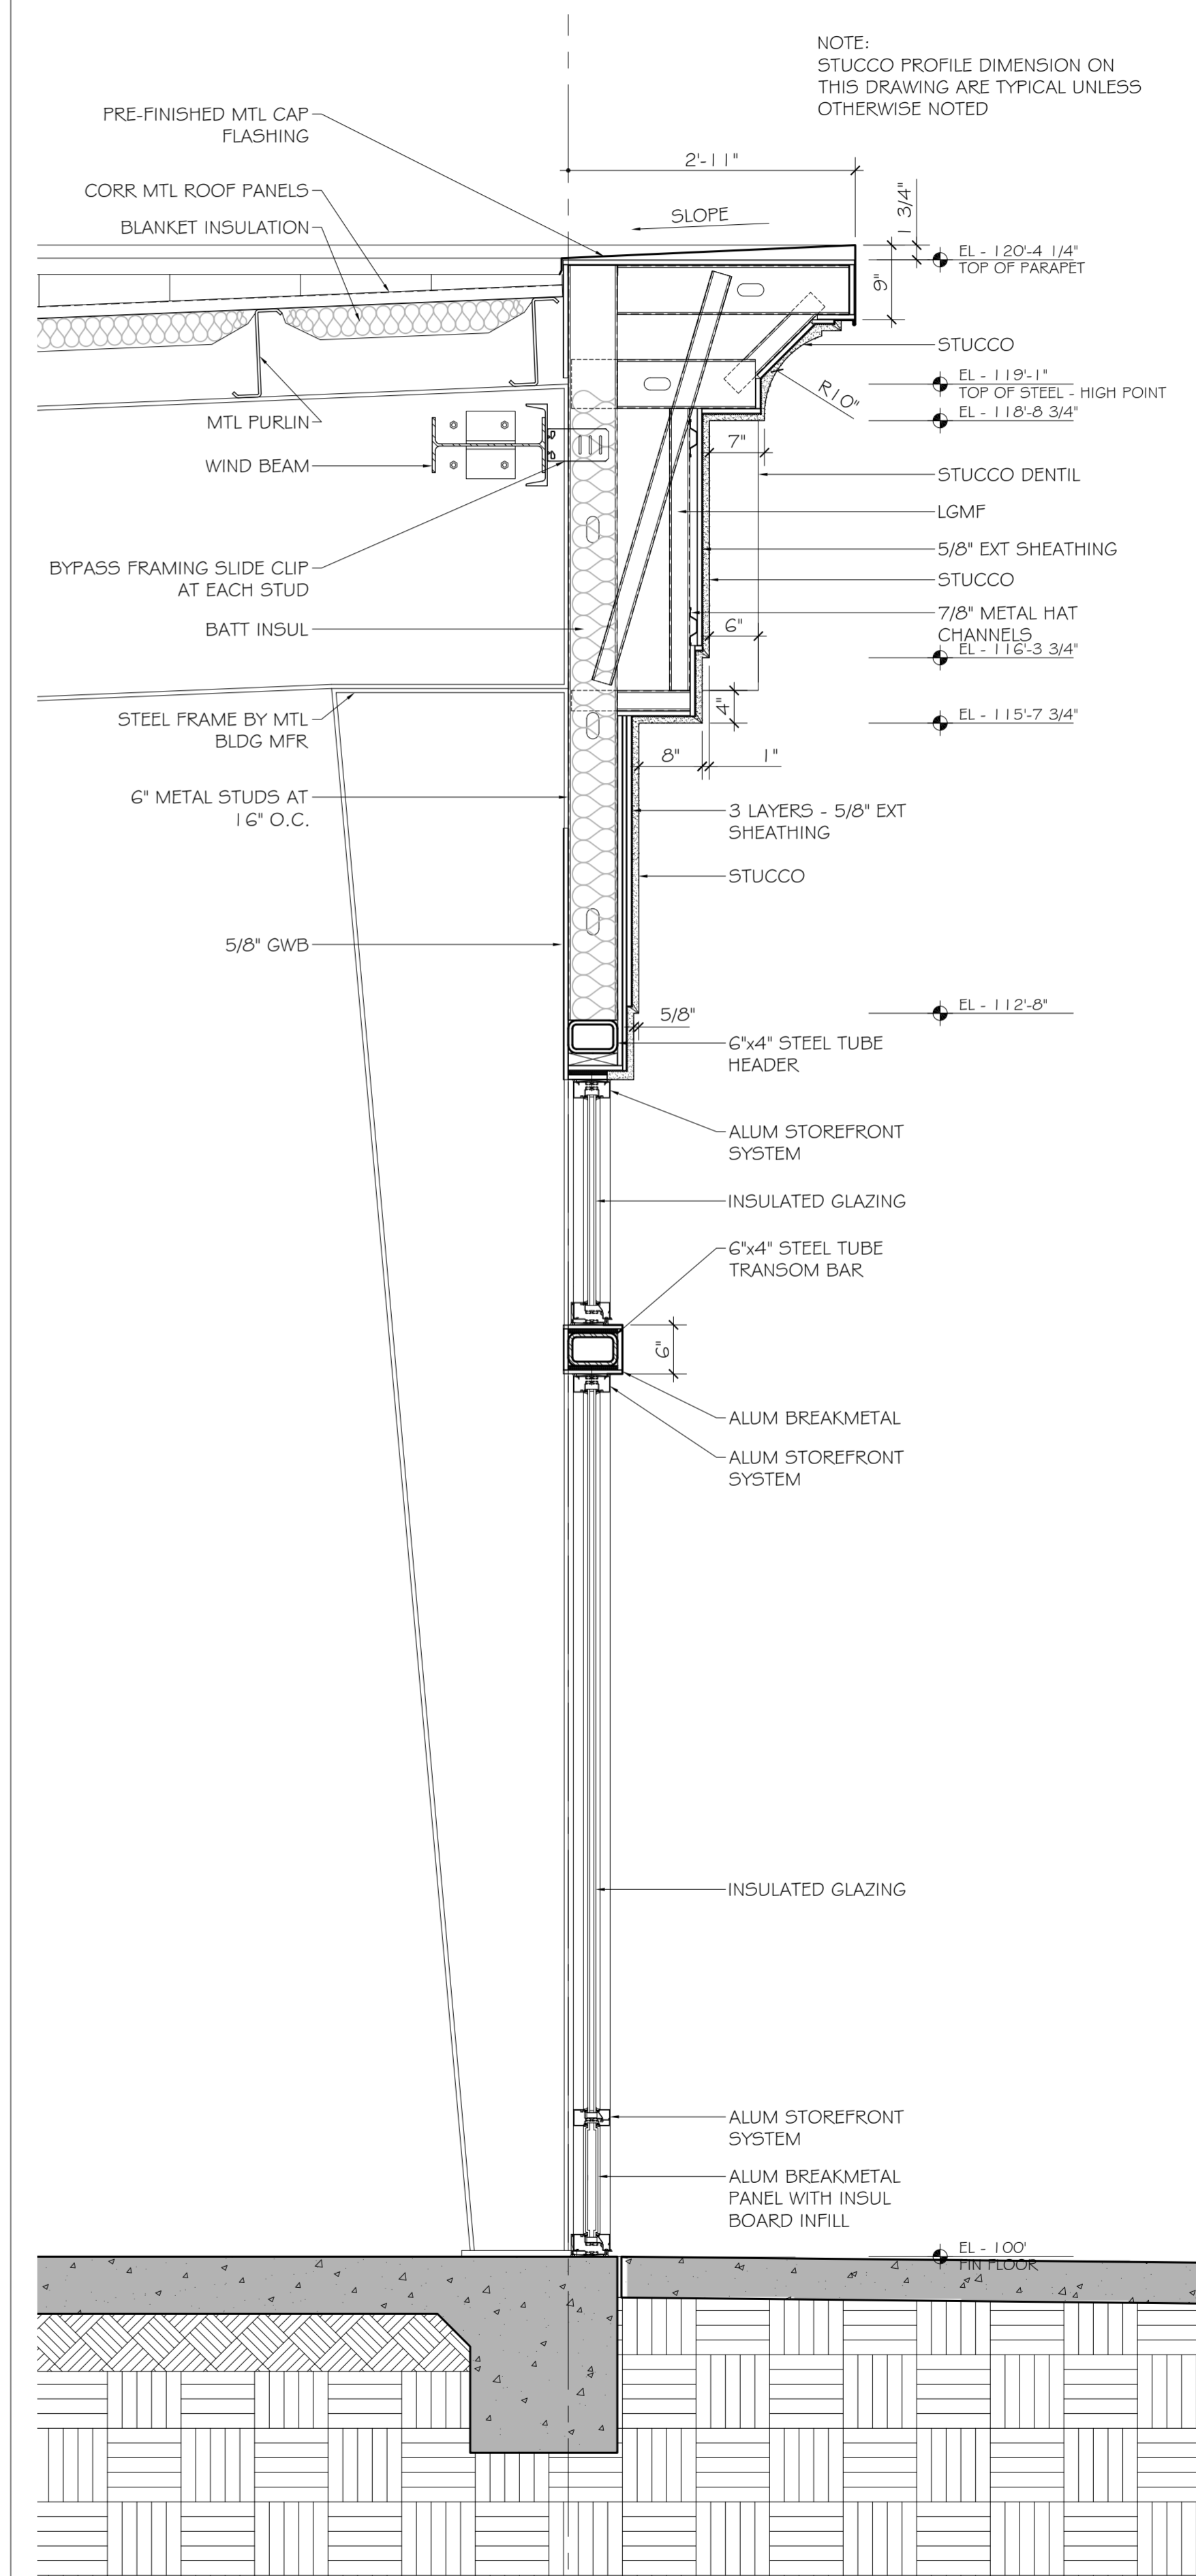

1 WALL SECTION
SCALE: 3/4" = 1'-0"

NOTE:
STUCCO PROFILE DIMENSION ON
THIS DRAWING ARE TYPICAL UNLESS
OTHERWISE NOTED

NEW COMMERCIAL BUILDING
DR. FARHAD ADULI
LOT 288 MARGOLD DRIVE
COVINGTON, LA

#	DESCRIPTION	DATE

JOB No: 2178 DATE: 09-03-2013
DRAWN BY: BSN CHECKED BY: BSN

WALL SECTIONS
SHEET No: 16 of 22

A6

DAMMON
ENGINEERING, INC.
Architects & Engineers

Administrative: dammon@dammon.com
dammon@bellouth.net
PHONE: 985-649-5332
554 OLD SPANISH TRAIL
SUDELL, LA 70455
FAX: 985-641-5950

REGISTERED PROFESSIONAL ENGINEER
STATE OF LOUISIANA
NO. 10817
EXPIRES 12/31/2014

REGISTERED PROFESSIONAL ARCHITECT
STATE OF LOUISIANA
NO. 10817
EXPIRES 12/31/2014

REGISTERED PROFESSIONAL ENGINEER
STATE OF LOUISIANA
NO. 10817
EXPIRES 12/31/2014