


OVERALL SITE PLAN
SCALE: 1"=100'

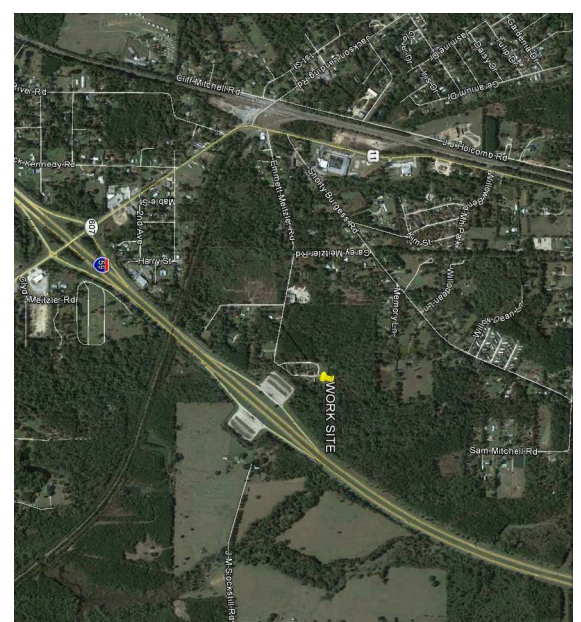

VICINITY MAP
N.T.S.

REVISIONS	
#	DESCRIPTION

DREAMLAND MOBILE HOME PARK SYSTEM UPGRADE & REHABILITATION
ALLIE ESSENCE LANE, NICHOLSON, MISSISSIPPI
 JOB No: 2182 DATE: 09-18-2013
 DRAWN BY: JTL CHECKED BY: BM

DAMMON ENGINEERING, INC.
 CHIEF ENGINEER: EMMETT DAMMON, P.E.
 554 OLD SPANISH TRAIL
 SUDELL, LA 70458
 dammoneng.com
 dammoneng@bellsouth.net
 PHONE: 985-649-5832
 FAX: 985-641-5950