

**DAMMON**  
ENGINEERING, INC.

CHIEF ENGINEER  
EMMETT  
DAMMON, P. E.  
CHIEF ARCHITECT  
ROBERT  
WILTSE

554 OLD SPANISH TRAIL  
SLIDELL, LA. 70456  
OFFICE: 985-649-5832  
FAX: 985-641-5950

WEBSITE:  
WWW.DAMMONENGINEERING.COM/  
EMAIL:  
DAMMONENG@BELLSOUTH.NET


ARCHITECTURE  
ENGINEERING  
STUDIES  
PLANNING  
INVESTIGATION  
EXPERT WITNESS

FRANK  
MANGANO

AZALEA LANE  
MOBILE HOME PARK  
PEARL STREET  
SLIDELL, LA  
70461

SITE  
PLAN

REV:	
SCALE:	AS NOTED
JOB#:	
DATE:	03-19-13
SHEET	1
OF 1	

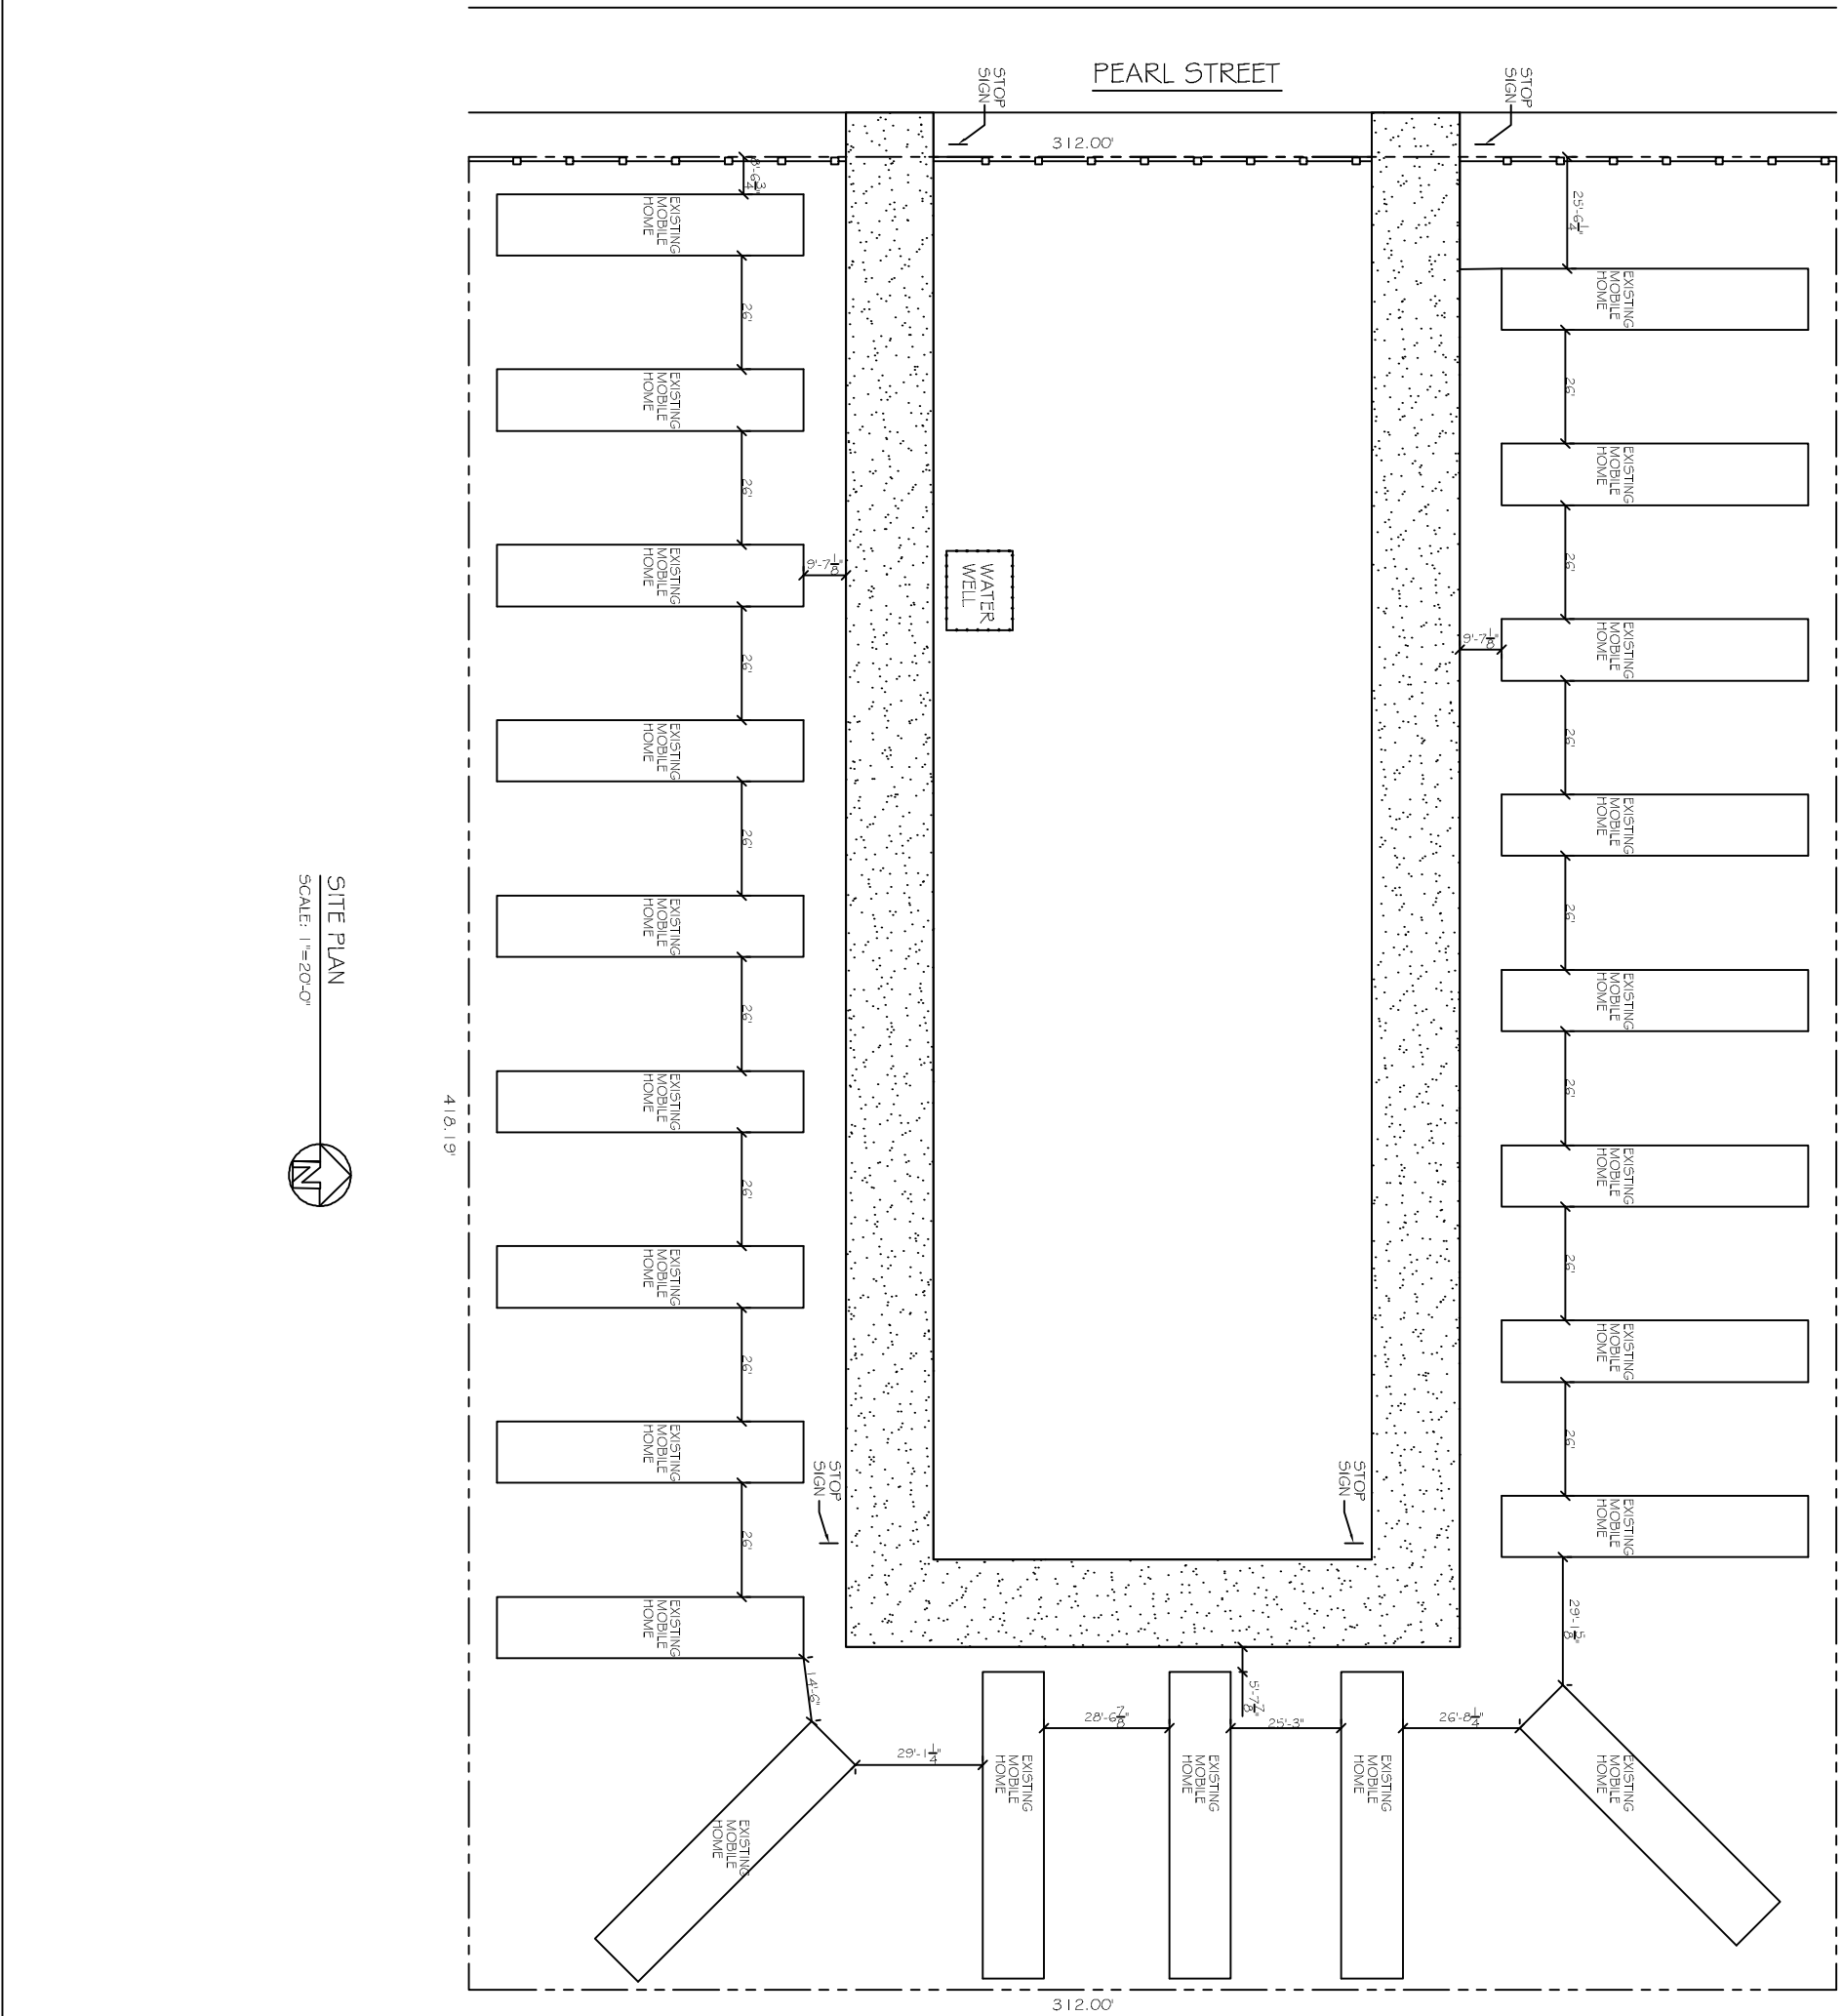

SITE PLAN  
SCALE: 1"=20'-0"

C-1