


ARCHITECTURAL FLOOR PLAN  
SCALE: 1/8" = 1'-0"

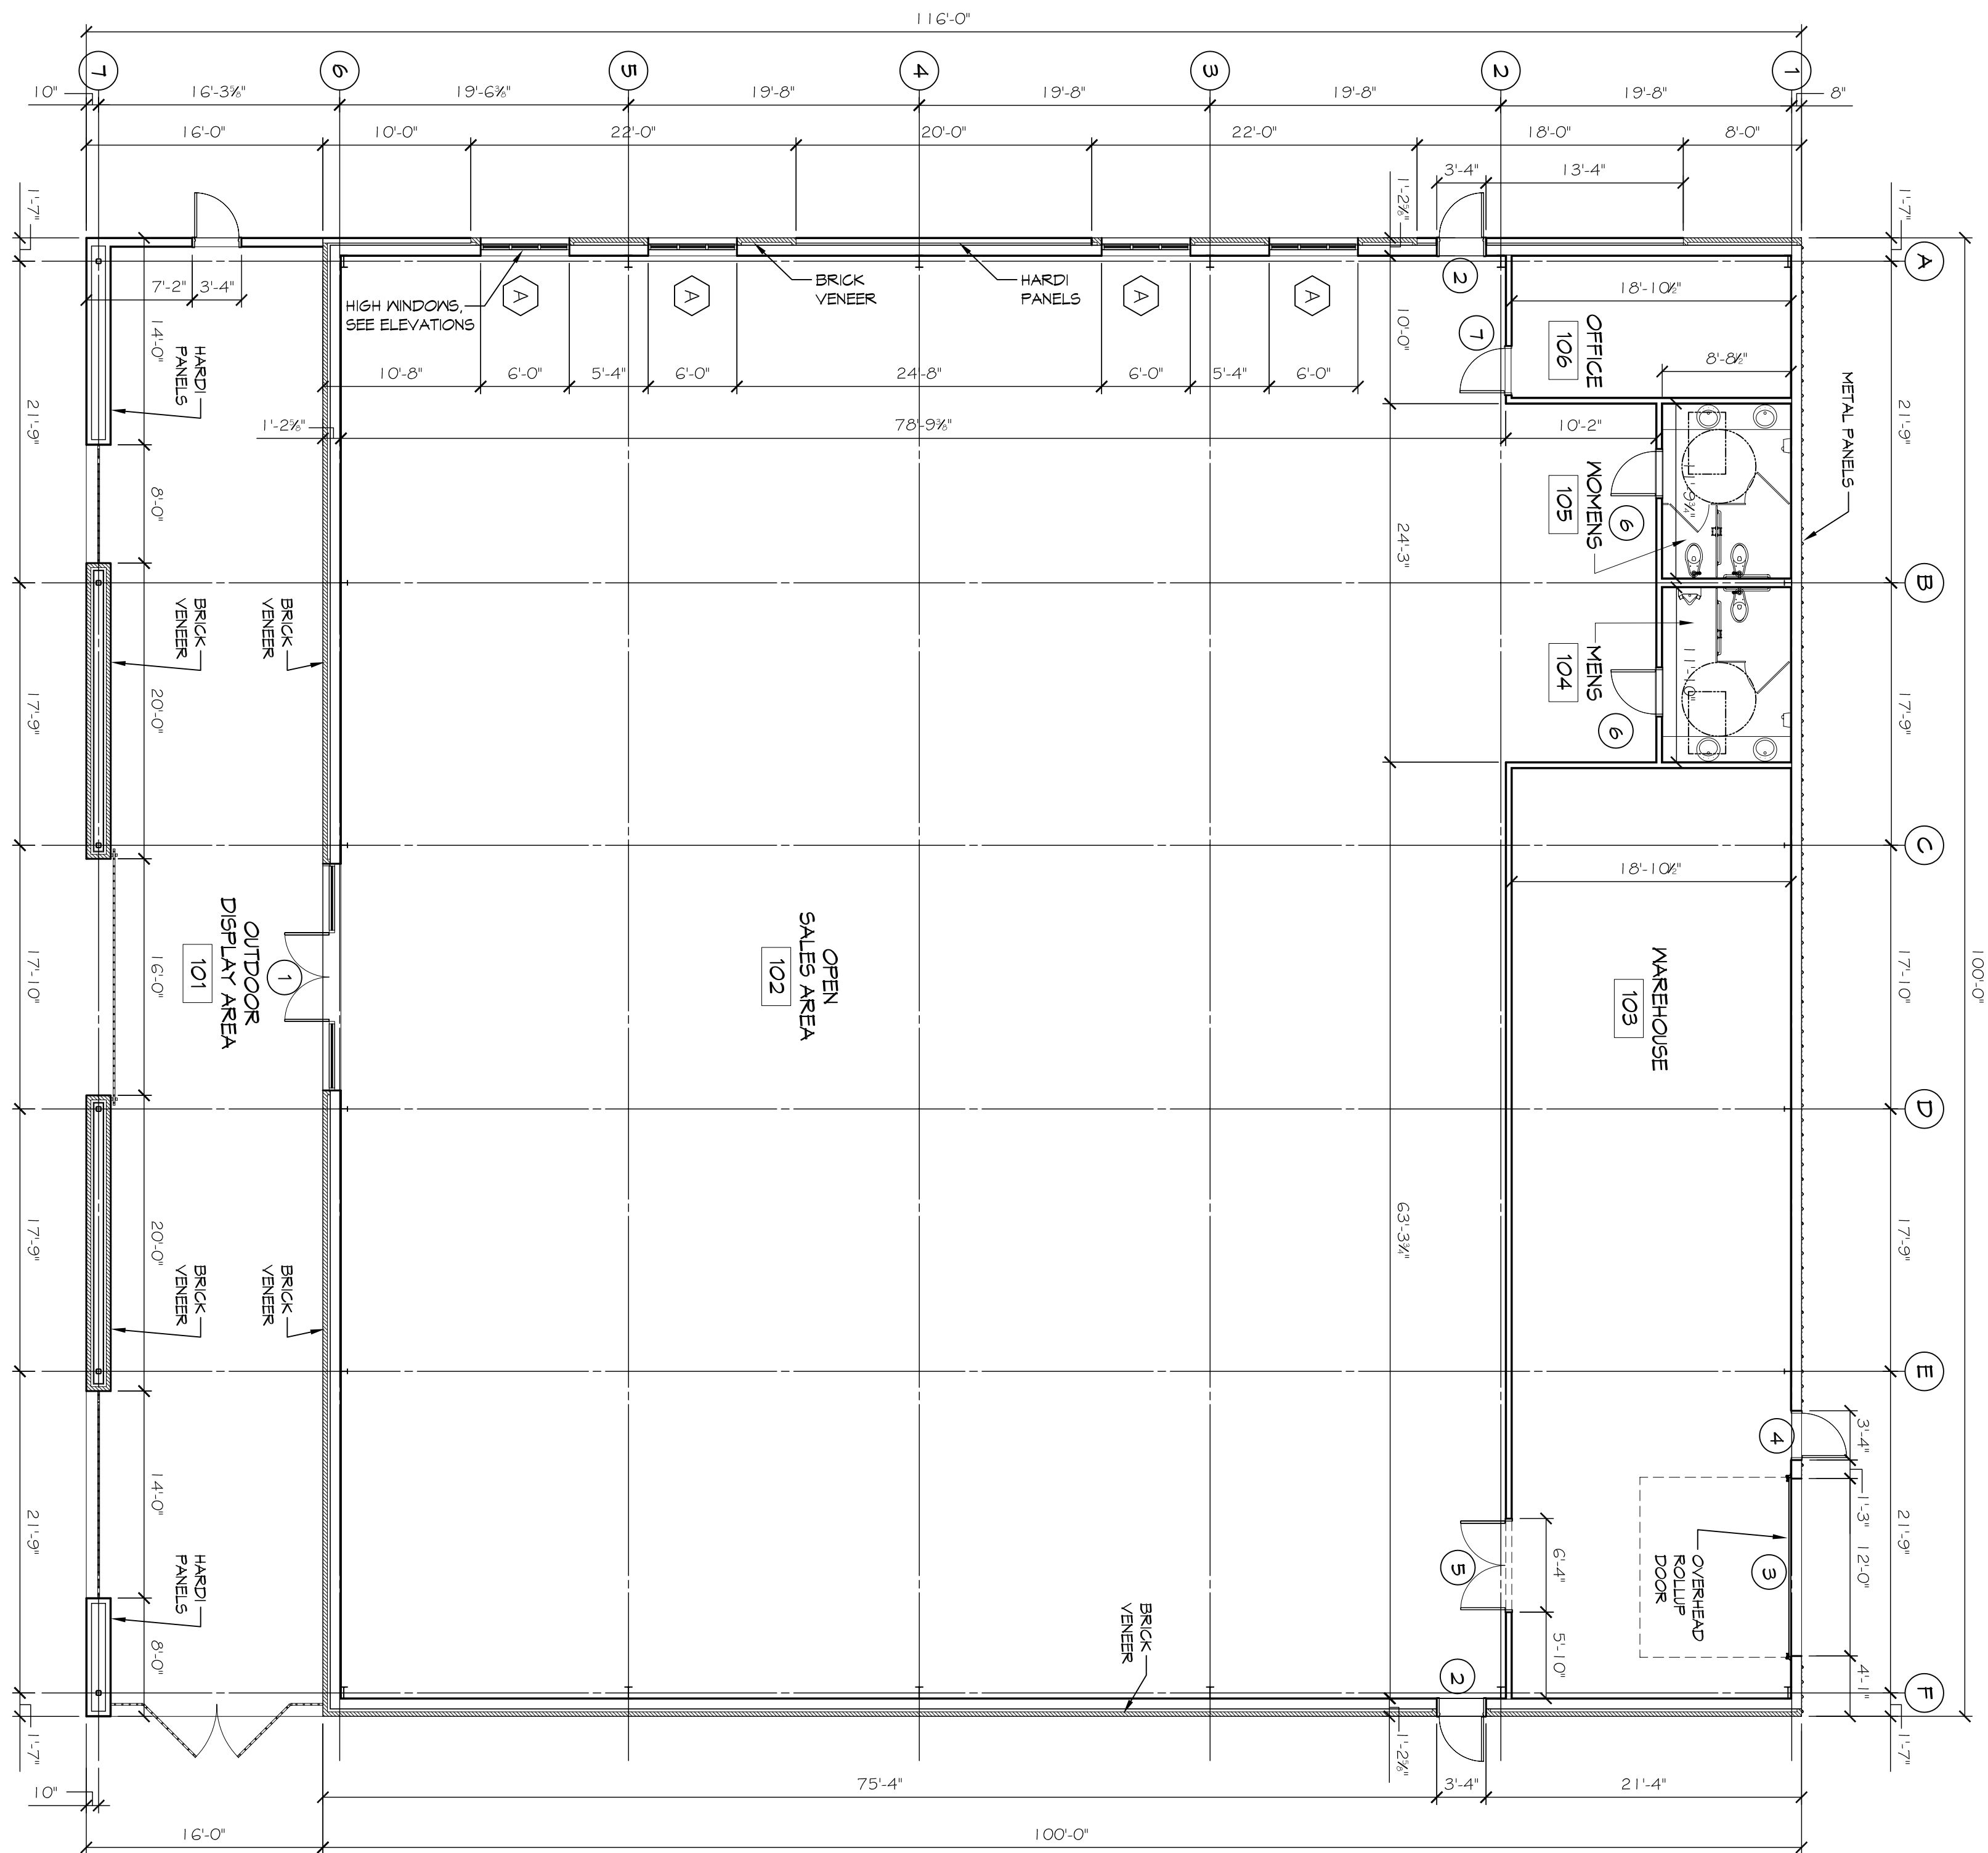

PRELIMINARY (NOT FOR CONSTRUCTION)

SHEET NO. 02 OF 05  
A1

DRAWING NUMBER:  
SHEET TITLE:  
ARCHITECTURAL FLOOR PLAN

**ACE Hardware**  
HERWIG BLUFF, SLIDELL, LOUISIANA

JOB No: 2194 DATE: 04.10.2014  
DRAWN BY: JTL CHECKED BY: CKD, KJK

The above drawings and specifications, designs and arrangements represented hereby are the sole property of Dammon Engineering, Inc. and no part thereof shall be copied, reproduced or shown, or used in connection with any work or design without the written consent of Dammon Engineering, Inc. For which the user assumes all responsibility. Dammon Engineering, Inc. is not responsible for any errors or omissions in these drawings and specifications. Dammon Engineering, Inc. shall not be held liable for any errors or omissions in these drawings and specifications.

REVISIONS		
#	DESCRIPTION	DATE

**DAMMON ENGINEERING, INC.**  
*Architects & Engineers*

Chief Architect: Kevin J. Kinchen, NCARB  
Chief Engineer: Brian Mistich, PE  
554 Old Spanish Trail  
Slidell, LA 70458

www.dammonengineering.com  
dammoneng@bellsouth.net  
PH: 985.649.5832  
F: 985.641.5950