


**1 SITE PLAN**  
SCALE: 1/8" = 1'-0"

PRELIMINARY (NOT FOR CONSTRUCTION)

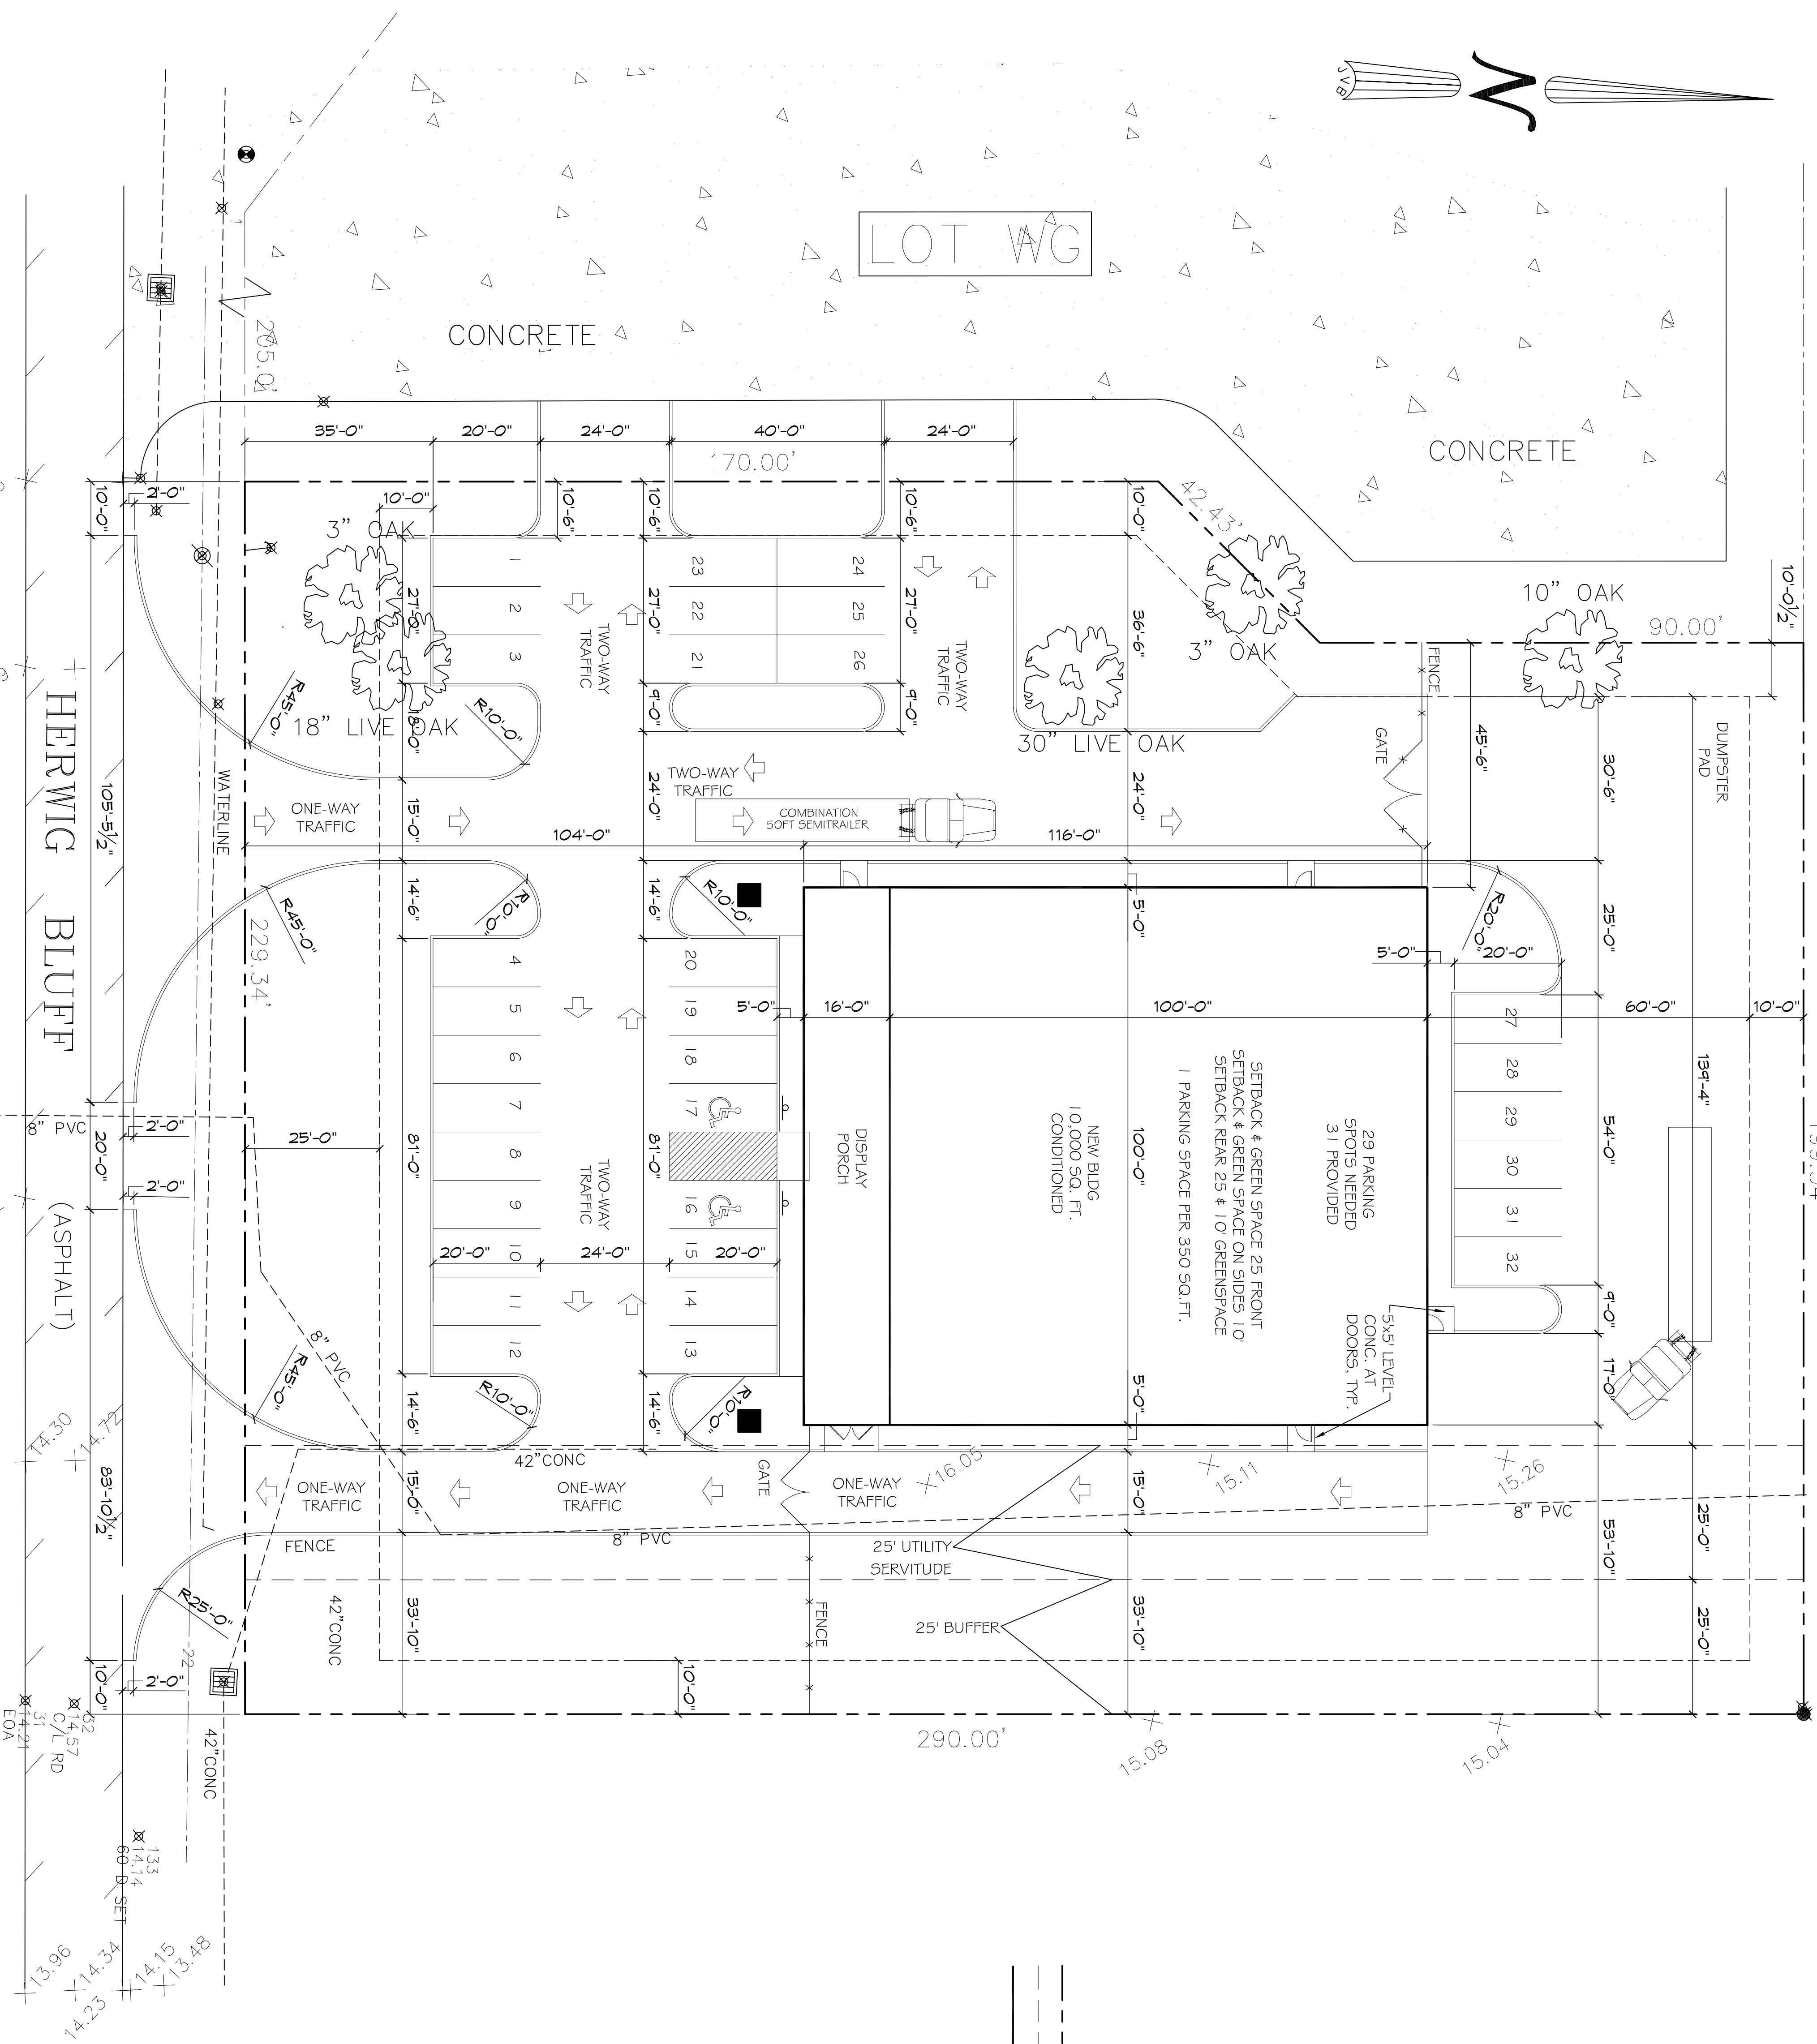

SHEET NO. **C1**  
DRAWING NUMBER: 01 OF 03

**ACE Hardware**  
HERWIG BLUFF, SLIDELL, LOUISIANA

JOB No: 2199 DATE: 07.25.2014  
DRAWN BY: CKD CHECKED BY: KJK

REVISIONS		DATE
#	DESCRIPTION	

**DAMMON ENGINEERING, INC.**  
Architects & Engineers

Chief Architect: Kevin J. Kinchen, NCARB  
Chief Engineer: Brian Mistich, PE  
554 Old Spanish Trail  
Slidell, LA 70458

www.dammonengineering.com  
dammoneng@bellsouth.net  
PH: 985.649.5832  
F: 985.641.5950