


AREA: 13,967 SF

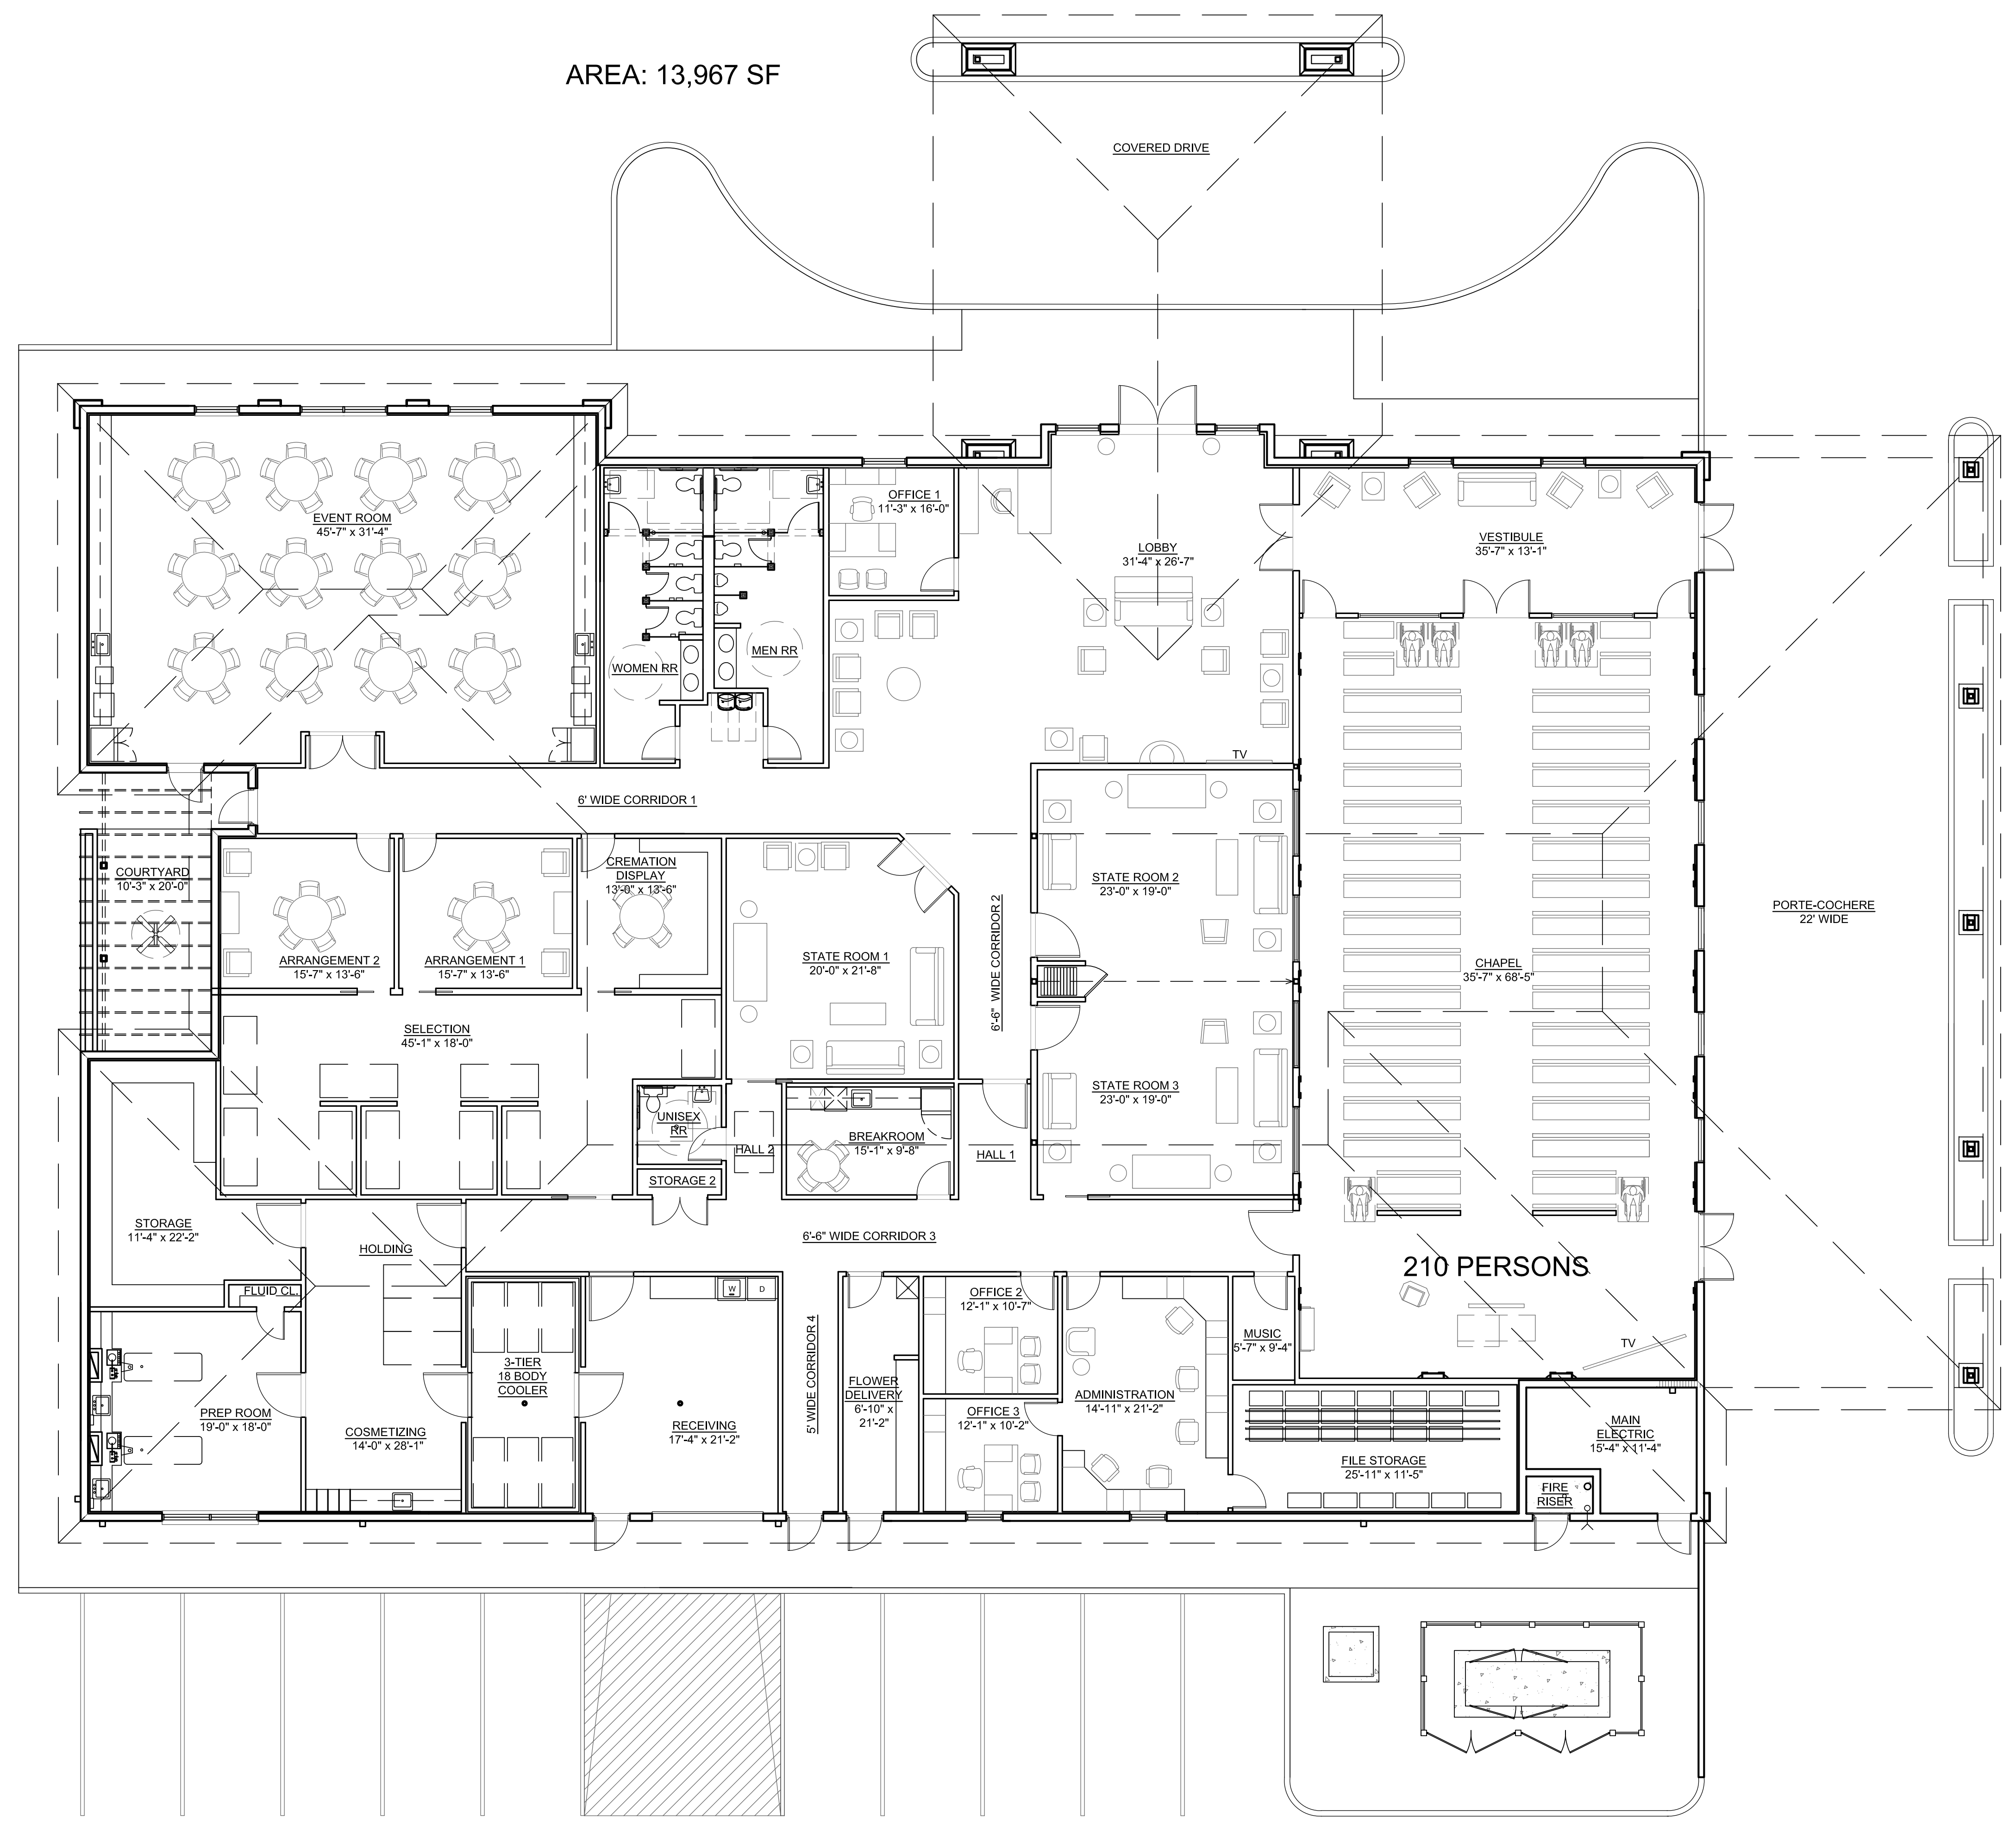

HARTMANN
architecture inc.

5706 S. MacDill Ave. /Ste. A
Tampa, Florida 33611
813.251.2190 f.251.2191

Project Name

**EMERALD COAST
FUNERAL HOME**

Sheet Title

FLOOR PLAN

Revisions

- ▲
- ▲
- ▲
- ▲
- ▲

State Registration

Richard Hartmann AIA, LEED AP
20374

To the best of the knowledge of the architects & engineers, said plans and specifications comply with the applicable building codes and minimum fire safety standards.

Project Number

14025

Drawn By

AP

Checked By

RH

Scale

AS NOTED

Issue Date

09.16.14

Sheet Number

