


PARKING
 1 SPACE PER 350 SQ. FT. OF GROSS FLOOR AREA. 3906 / 350 = 11 REQUIRED
 11 PROVIDED

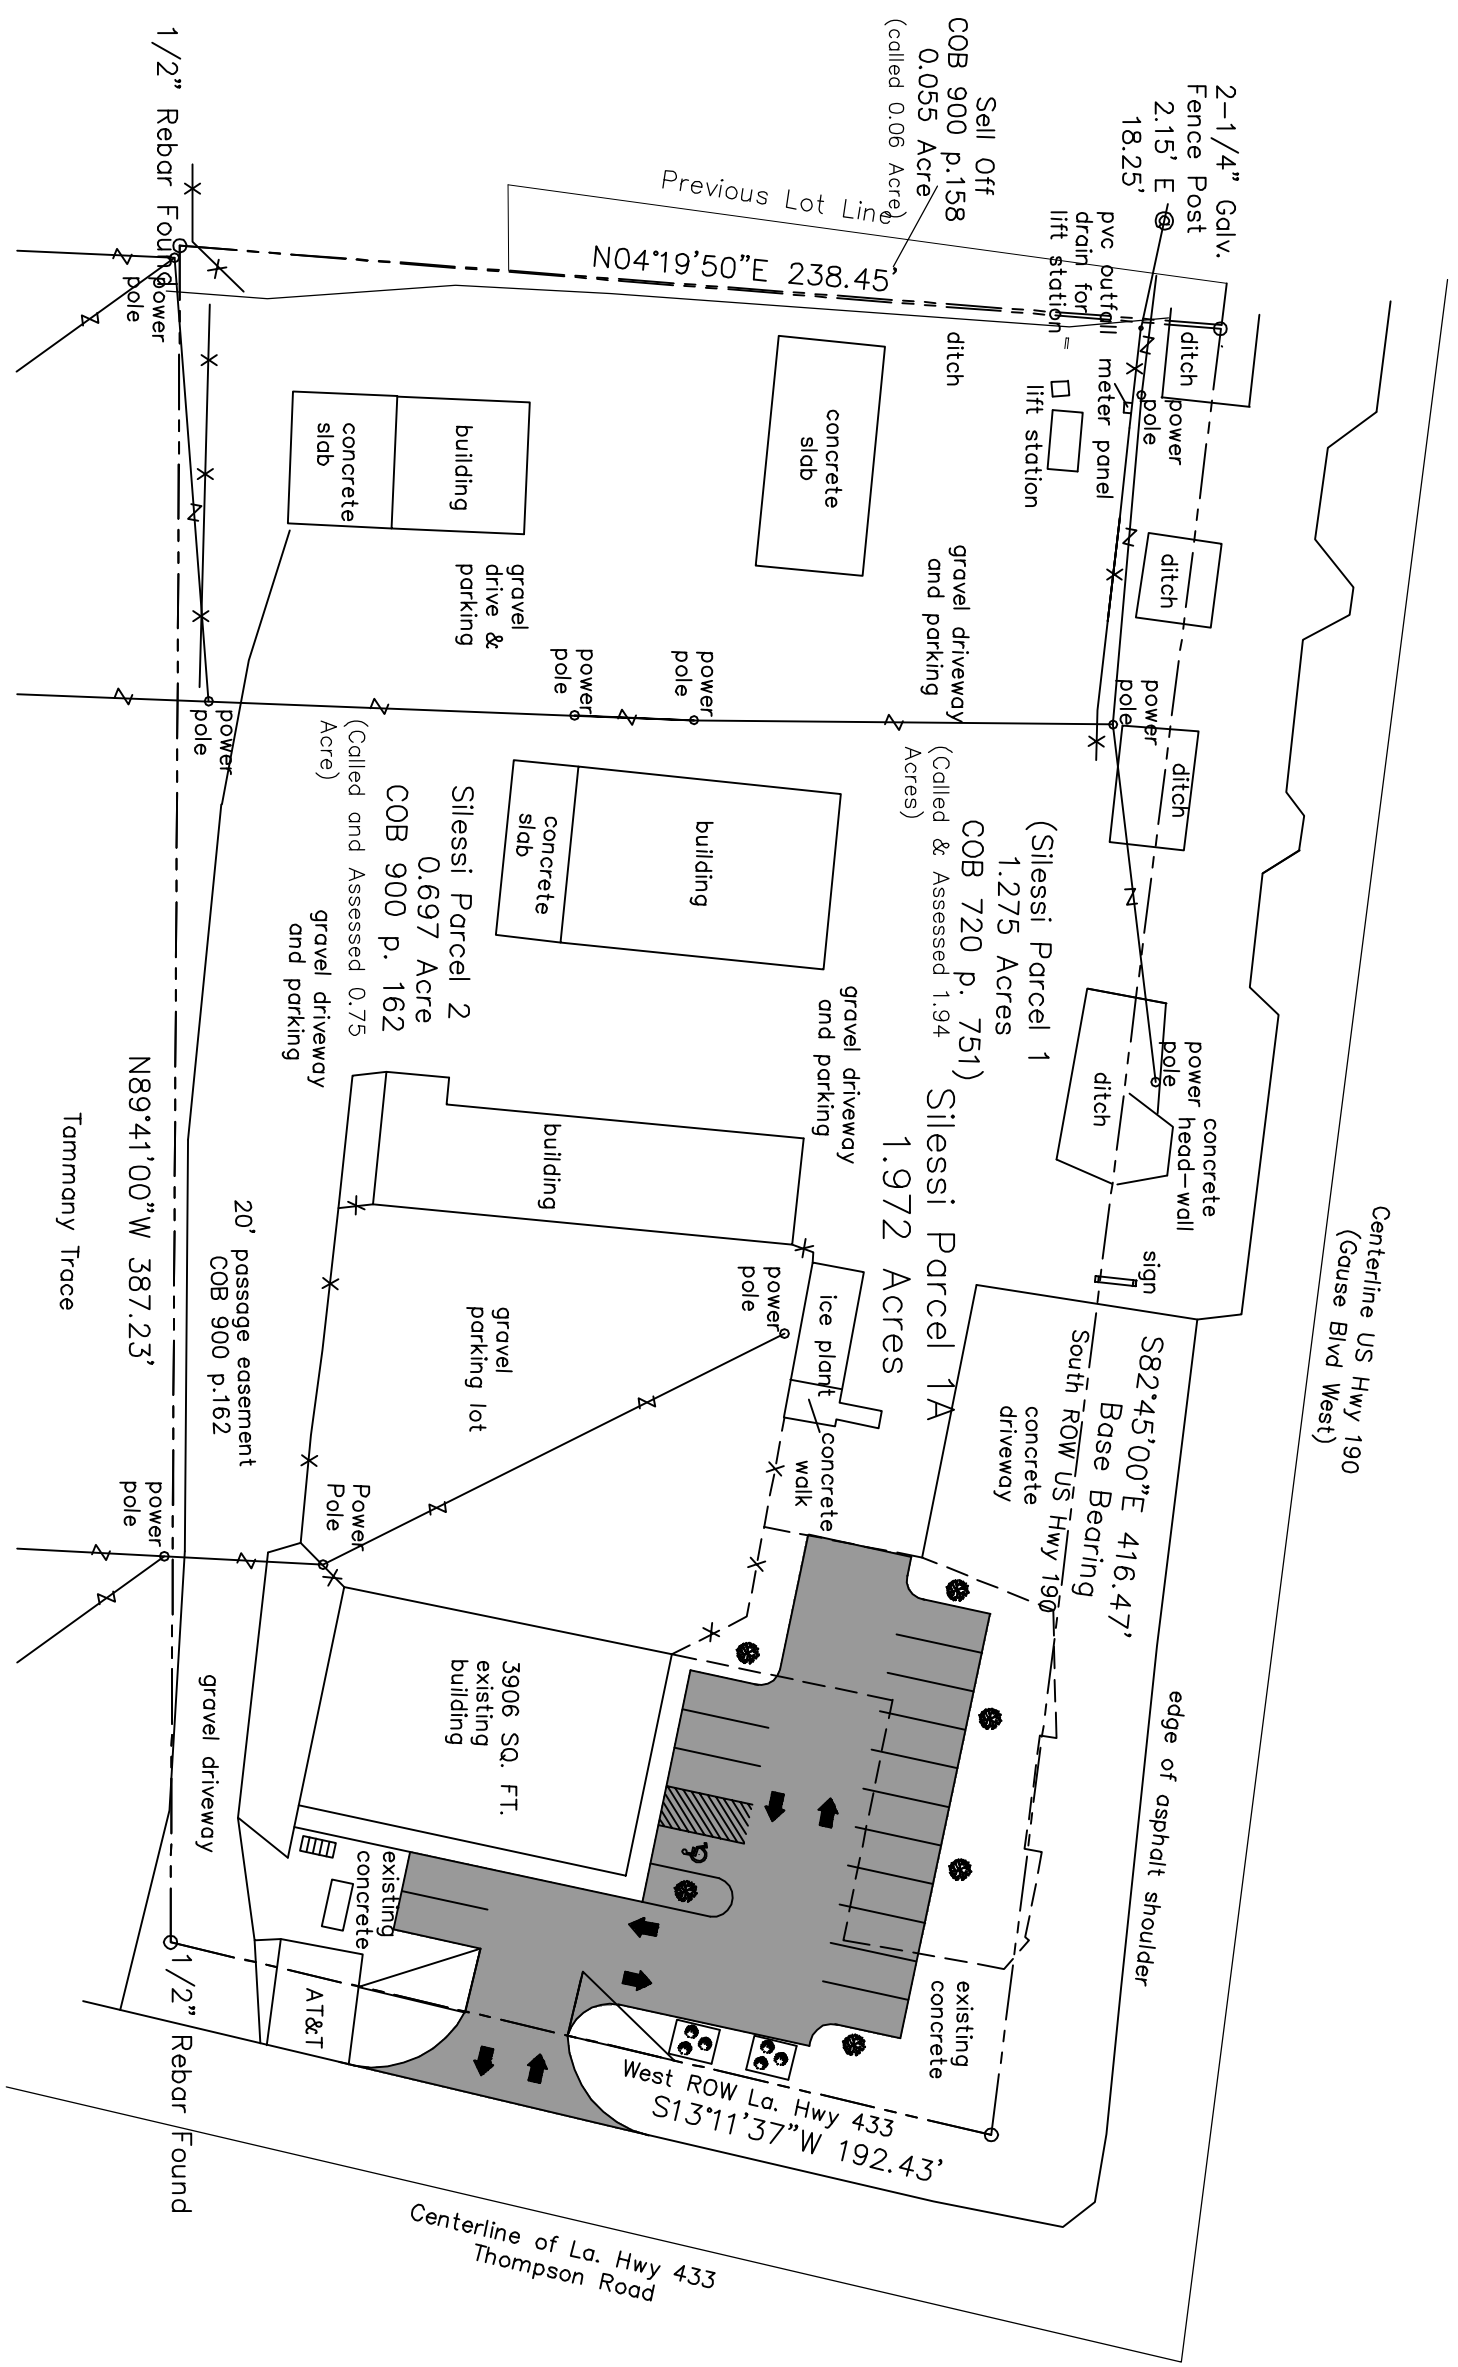

OVERALL SITE PLAN
 SCALE: 1" = 20'-0"

DAMMON ENGINEERING, INC.
 LOUISIANA & MISSISSIPPI

Chief Engineer: Brian Mistich, PE
 554 Old Spanish Trail
 Slidell, LA 70466

www.dammonengineering.com
 info@dammonengineering.com
 PH: 985.649.5832

REVISIONS		DATE
#	DESCRIPTION	



NEW PARKING LAYOUT

S I L E S S I

2303 N. GAUSE BLVD
 SLIDELL, LA 70460

JOB No: 2375 DATE: 03-26-2019
 DRAWN BY: CKD CHECKED BY: JMS

C101

1 OF 2