
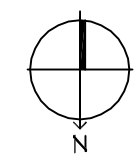


FILE NAME: A:_Commercial\Newby\Shim_Kraftman\Courts\Design\A101 - Floor Plan.dwg PLOT DATE: 8/26/2018 Thursday, August 26, 2018 8:55:52 AM

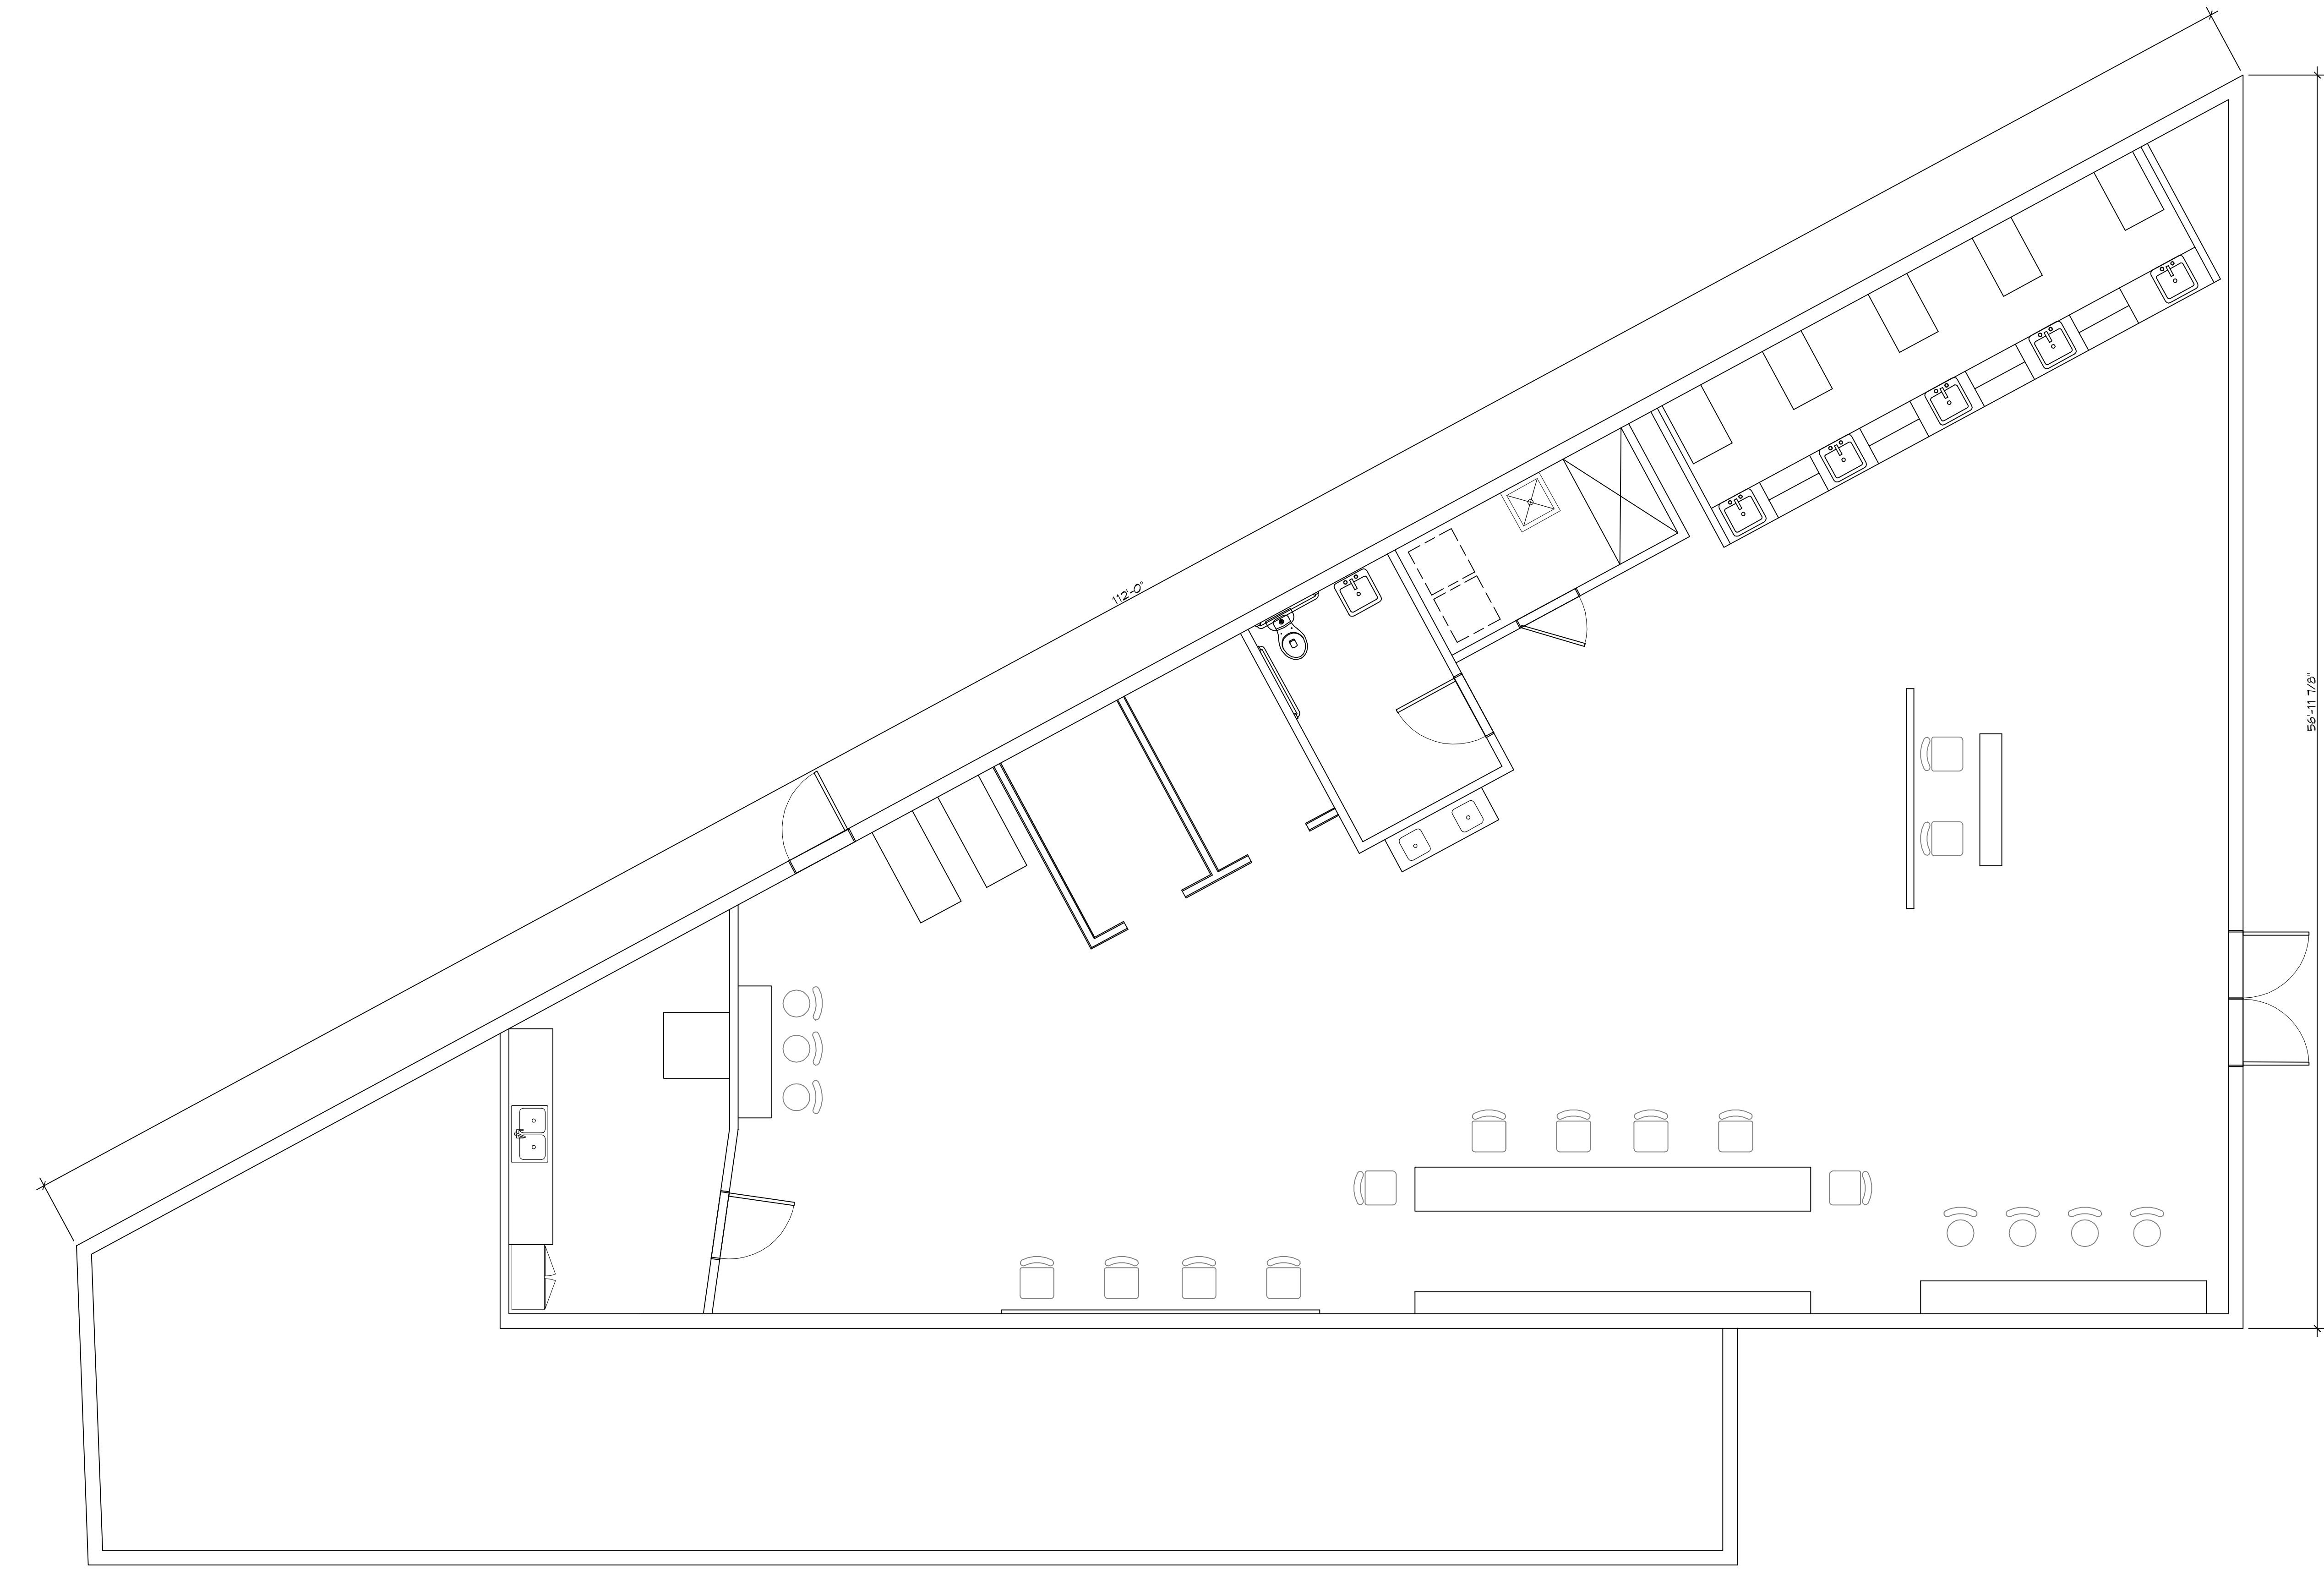

1 FLOOR PLAN
SCALE: 1/4"=1'-0"

DAMMON
ENGINEERING, INC.
LOUISIANA & MISSISSIPPI
Chief Engineer: Brian Aletich, PE
554 Old Spanish Trail
Slidell, LA 70468
www.dammonengineering.com
info@dammonengineering.com
PH: 985.649.5832

#	DESCRIPTION	REVISIONS	DATE

SEAL:

T H E B L O W D R Y B A R
2048 FRONT STREET
SLIDELL, LA
JOB No: 08-25-2018
DATE: 08-25-2018
DRAWN BY: CKD
CHECKED BY: CKD

SHEET TITLE:
FLOOR PLAN

DRAWING NUMBER:
A101