



PLAN NOTES: UNLESS NOTED OTHERWISE:  
 1. (E) - INDICATES EXISTING.  
 2. (N) - INDICATES NEW CONSTRUCTION.  
 3. SEE SHEET S2-2 FOR INFORMATION NOT SHOWN.

1 BRIDGE FRAMING PLAN  
 AT 200 LEVEL 1/8"=1'-0"

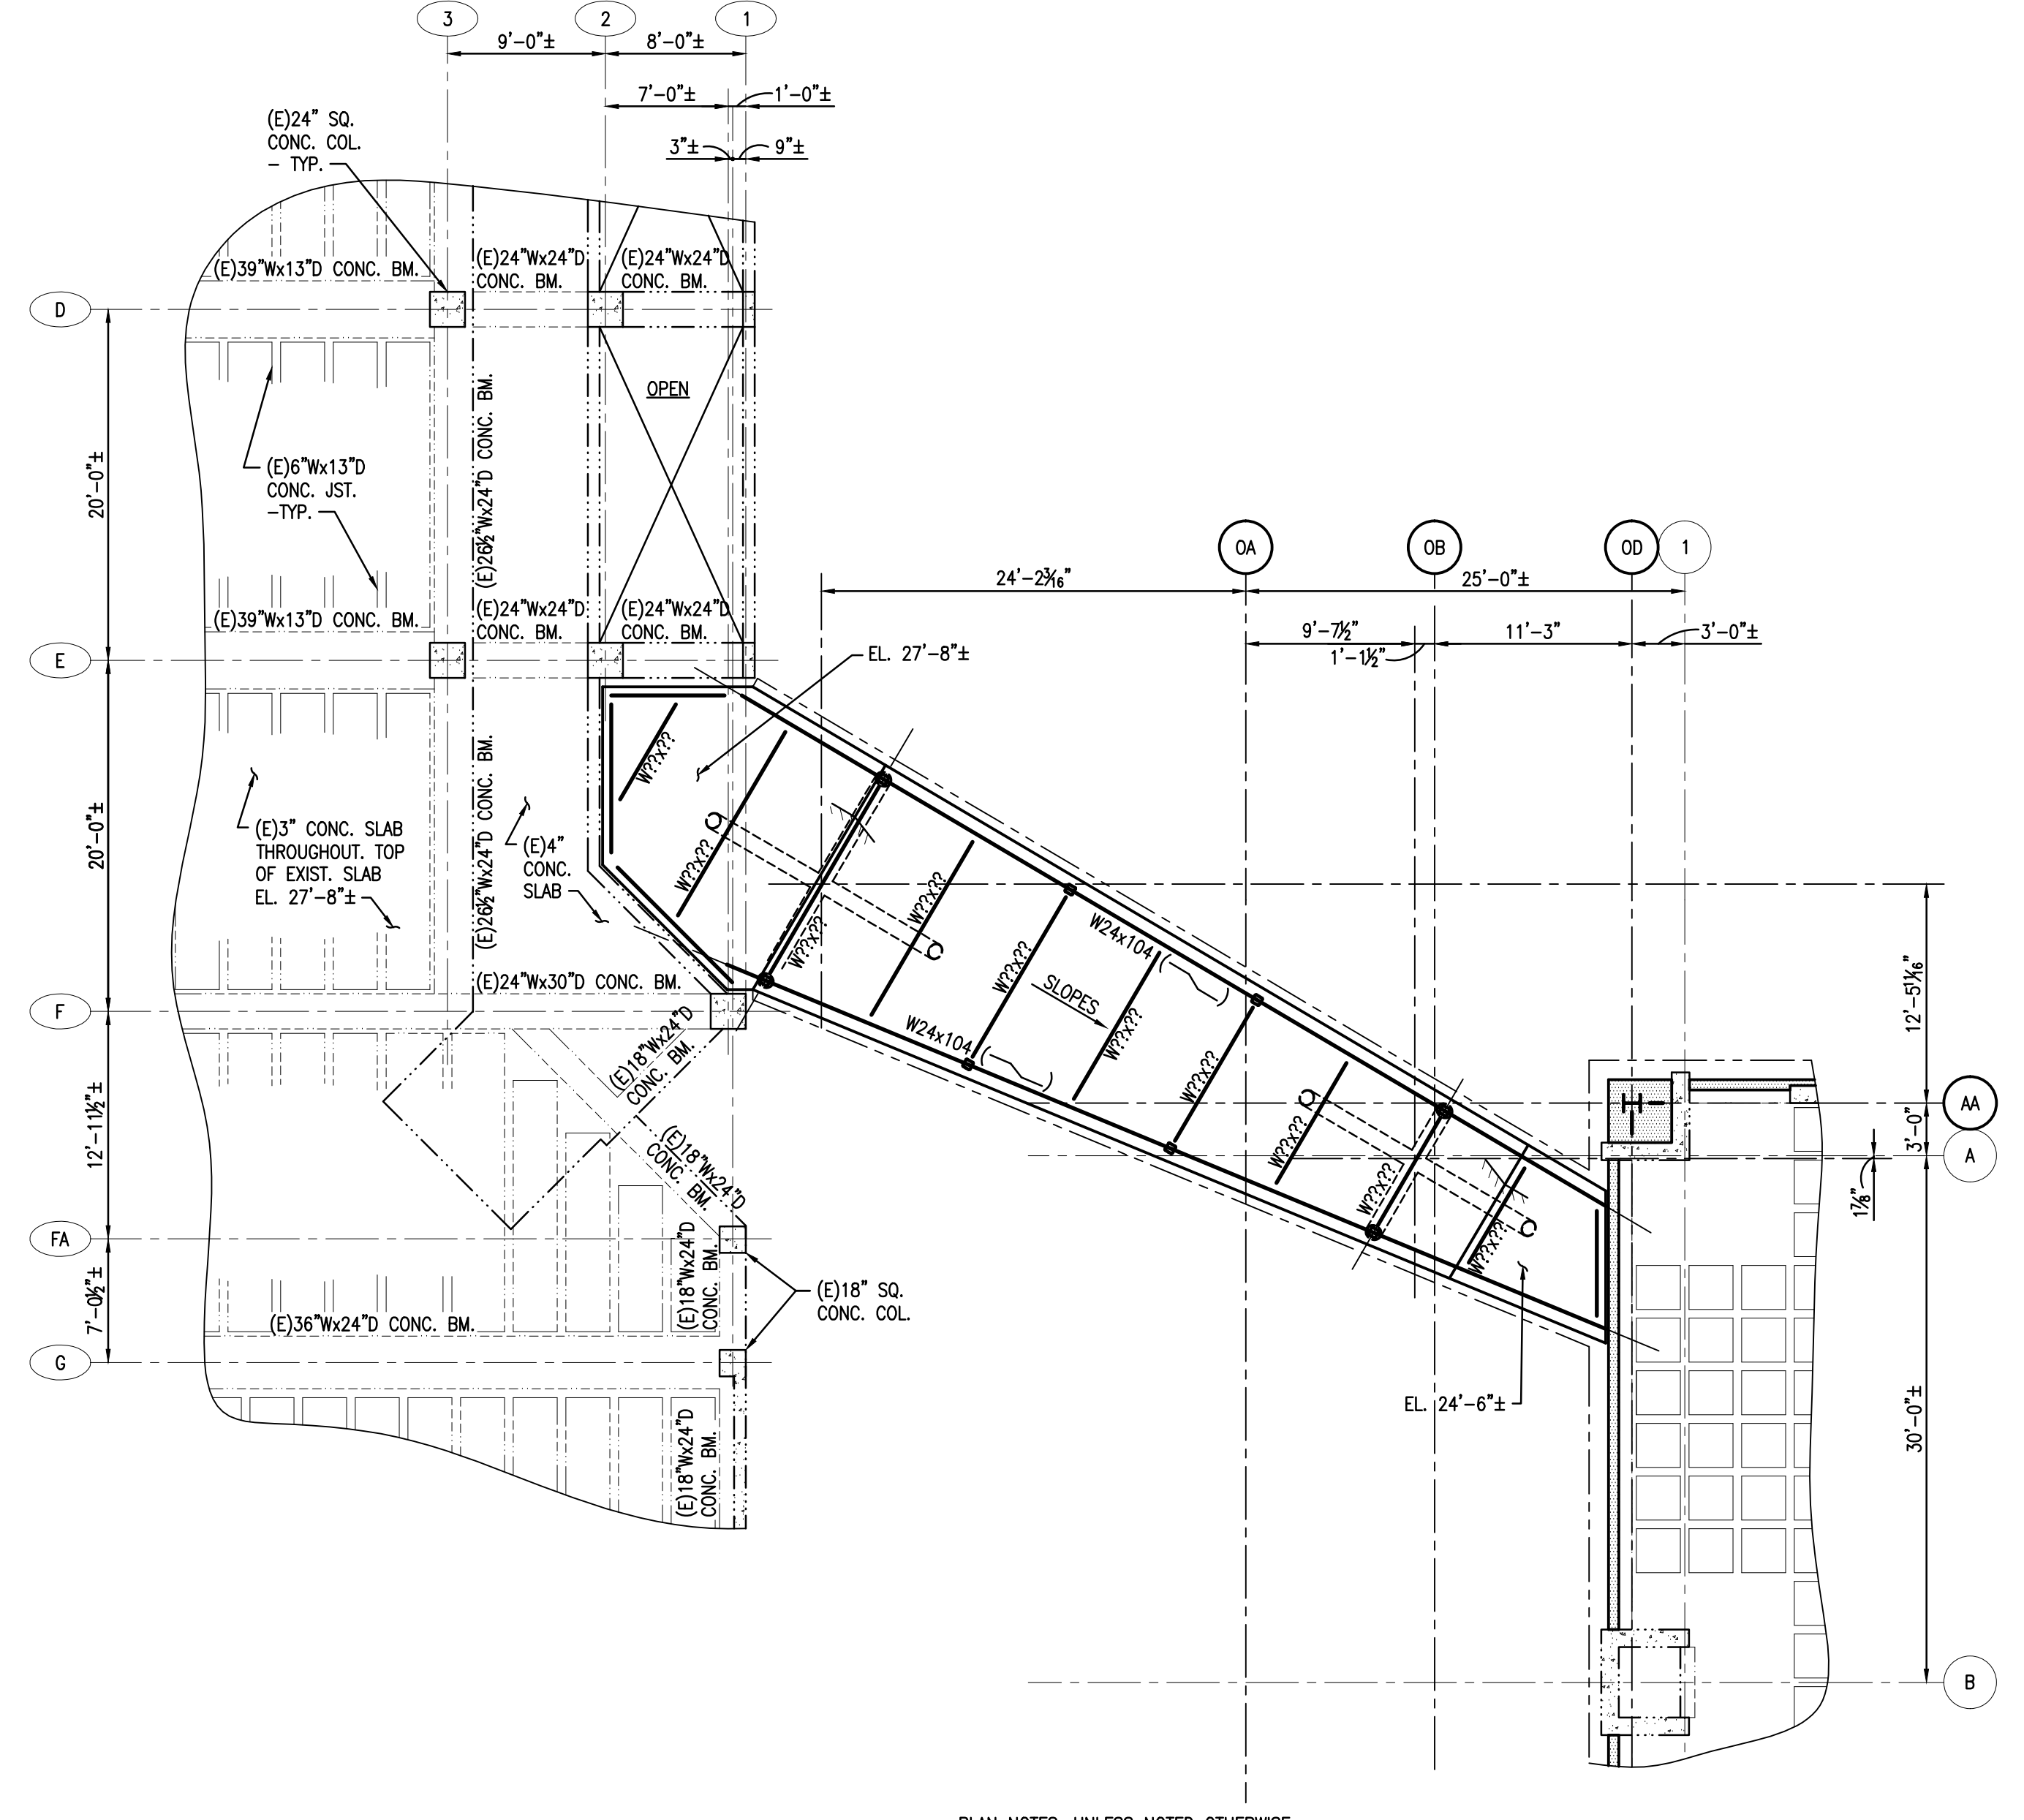

PLAN NOTES: UNLESS NOTED OTHERWISE:  
 1. (E) - INDICATES EXISTING.  
 2. (N) - INDICATES NEW CONSTRUCTION.  
 3. SEE SHEET S2-3 FOR INFORMATION NOT SHOWN.  
 4. FLOOR SYSTEM TO CONSIST OF LIGHT WEIGHT CONCRETE (1150PCF, f'c=4,000 psi) ON 1 1/2\"/>

2 BRIDGE FRAMING PLAN  
 AT 300 LEVEL 1/8"=1'-0"

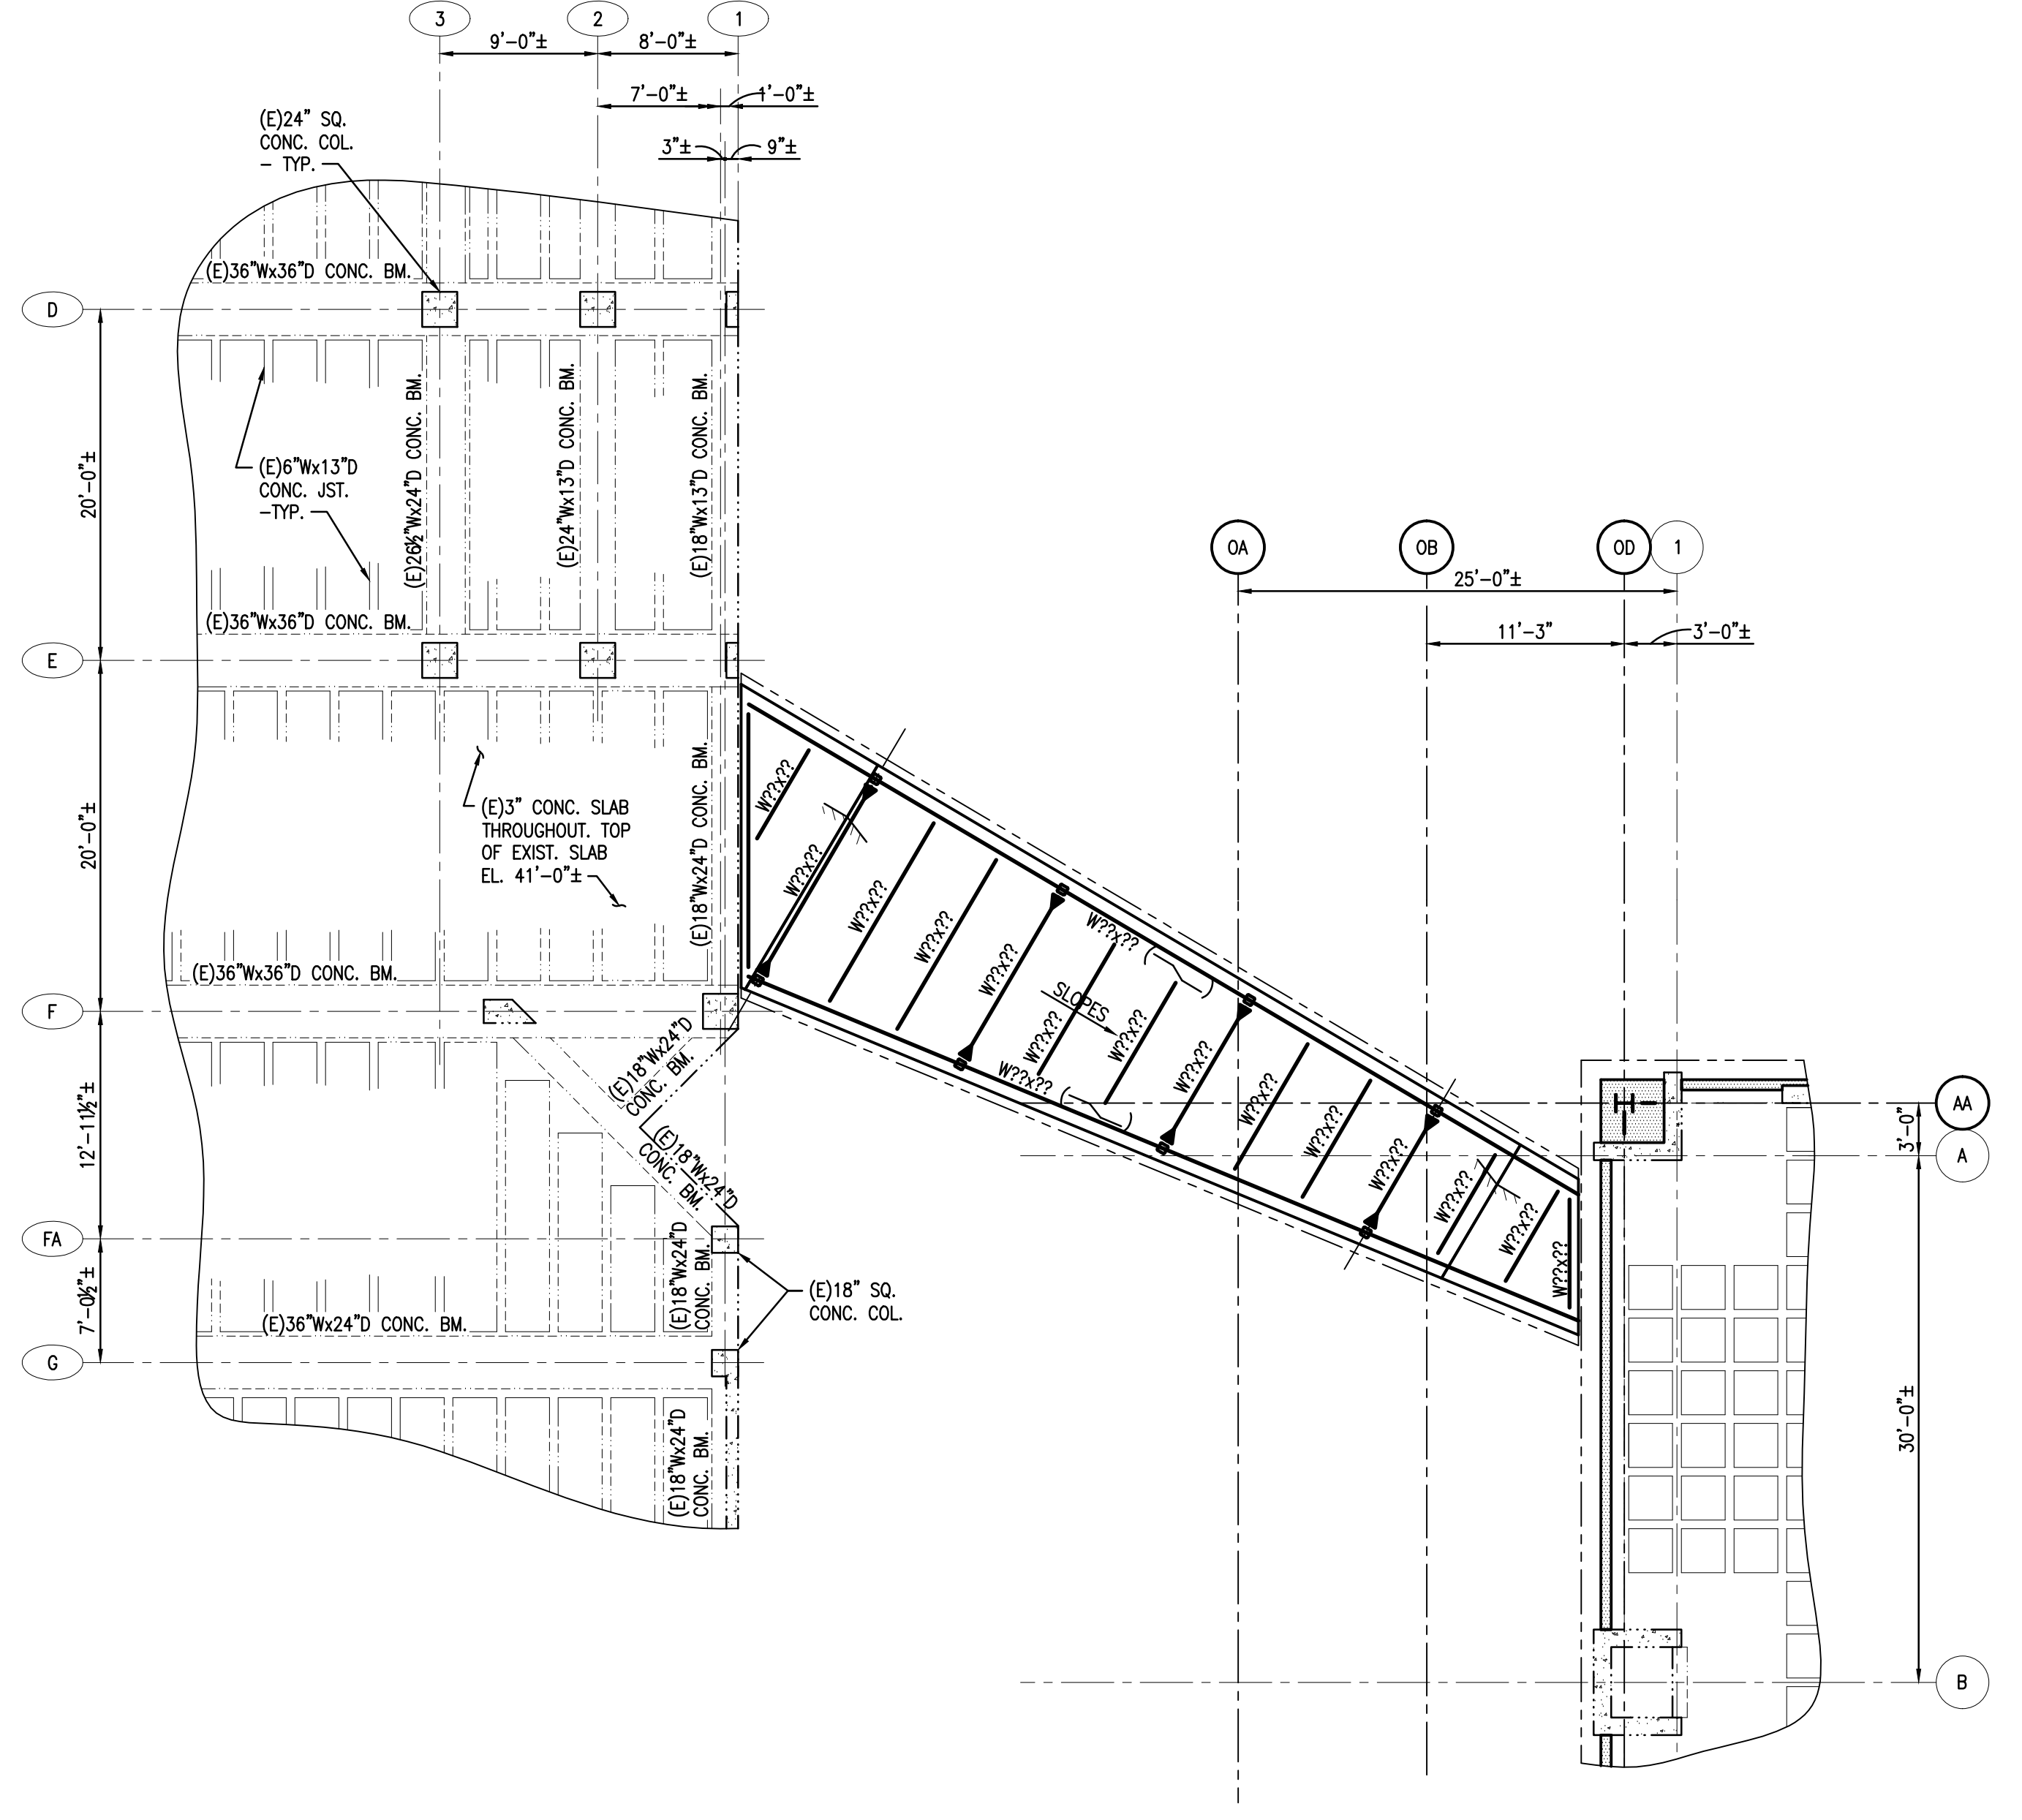


PLAN NOTES: UNLESS NOTED OTHERWISE:  
 1. (E) - INDICATES EXISTING.  
 2. (N) - INDICATES NEW CONSTRUCTION.  
 3. SEE SHEET S2-4 FOR INFORMATION NOT SHOWN.  
 4. ROOF SYSTEM TO CONSIST OF 1 1/2\"/>

3 BRIDGE FRAMING PLAN  
 AT 400 LEVEL 1/8"=1'-0"

PRELIMINARY  
 NOT FOR CONSTRUCTION

No.	Date	Issue	No.	Date	Issue
1	12.23.10	SD PRICING SET			
2	01.18.11	100% SD SET			
3	05.18.11	LNO Meeting			
4	09.15.11	100% DD/ PRICING			

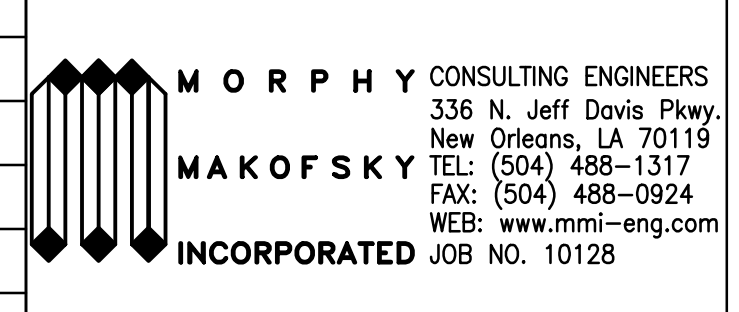

Holabird & Root / Holly & Smith LLC expressly disclaims any responsibility arising from any unauthorized use of these plans, drawings and notes. Any authorization must be in writing.  
 This drawing copy may have been reproduced at a size different than originally drawn. The Owner and Architect assume no responsibility for use of incorrect scale. Drawings are not to be scaled.  
 Not published - All rights reserved.

HOLABIRD & ROOT  
 140 South Dearborn Avenue  
 Suite 500  
 Chicago, IL 60660  
 312.357.1771 (tel)  
 312.357.1909 (fax)  
 www.holabird.com

HOLLY & SMITH LLC  
 541 Julia Street  
 Suite 201  
 New Orleans, LA 70130  
 504.585.1315 (tel)  
 504.585.1316 (fax)  
 www.hollyandsmith.com

Project Number	15248.00
Drawn	RAB
Checked	JAS
Proj. Arch./Eng.	JAS



BRIDGE FRAMING PLANS	
Sheet Name	
Drawing No.	S8-1