


GENERAL NOTES, FLOOR PLANS


- THESE NOTES APPLY TO SHEETS A2-0 THRU A2-8
1. ALL NEW PARTITIONS TO BE TYPE D1.1 (S) U.N.O
 2. ALL EXISTING CONCRETE COLUMNS TO BE FURRED OUT PARTITION TYPE F9.1 U.N.O
 3. MAINTAIN WALL RATING AT RECESSED ITEMS SUCH AS EMERGENCY SHOWERS, FIRE EXTINGUISHER CABINETS, ETC.
 4. FILL ALL FLOOR SLAB PENETRATIONS WITH FIRE STOPPING MATERIAL
 5. ALL GPDW PARTITIONS TO HAVE SOUND ATTENUATION
 6. REFER TO G3-1 FOR SYMBOL LEGEND
 7. REFER TO G3-2 FOR KEYNOTE LIST
 8. SEE A7-1 FOR PARTITION TYPES
 9. SEE A7-2 FOR DOOR TYPES
 10. SEE L7 SERIES FOR ALL LABORATORY FURNISHING PLANS AND CASEWORK ELEVATIONS.
 11. SEE ID SERIES FOR ROOM FINISHES.
 12. PROVIDE SHADES AT ALL INTERIOR & EXTERIOR WINDOWS, U.N.O
 13. PROVIDE BLACK OUT SHADES AS NOTED.
 14. PROVIDE BLACK OUT CURTAINS AS NOTED.

KEYNOTES: FLOOR PLANS

2. DISPLAY CASE

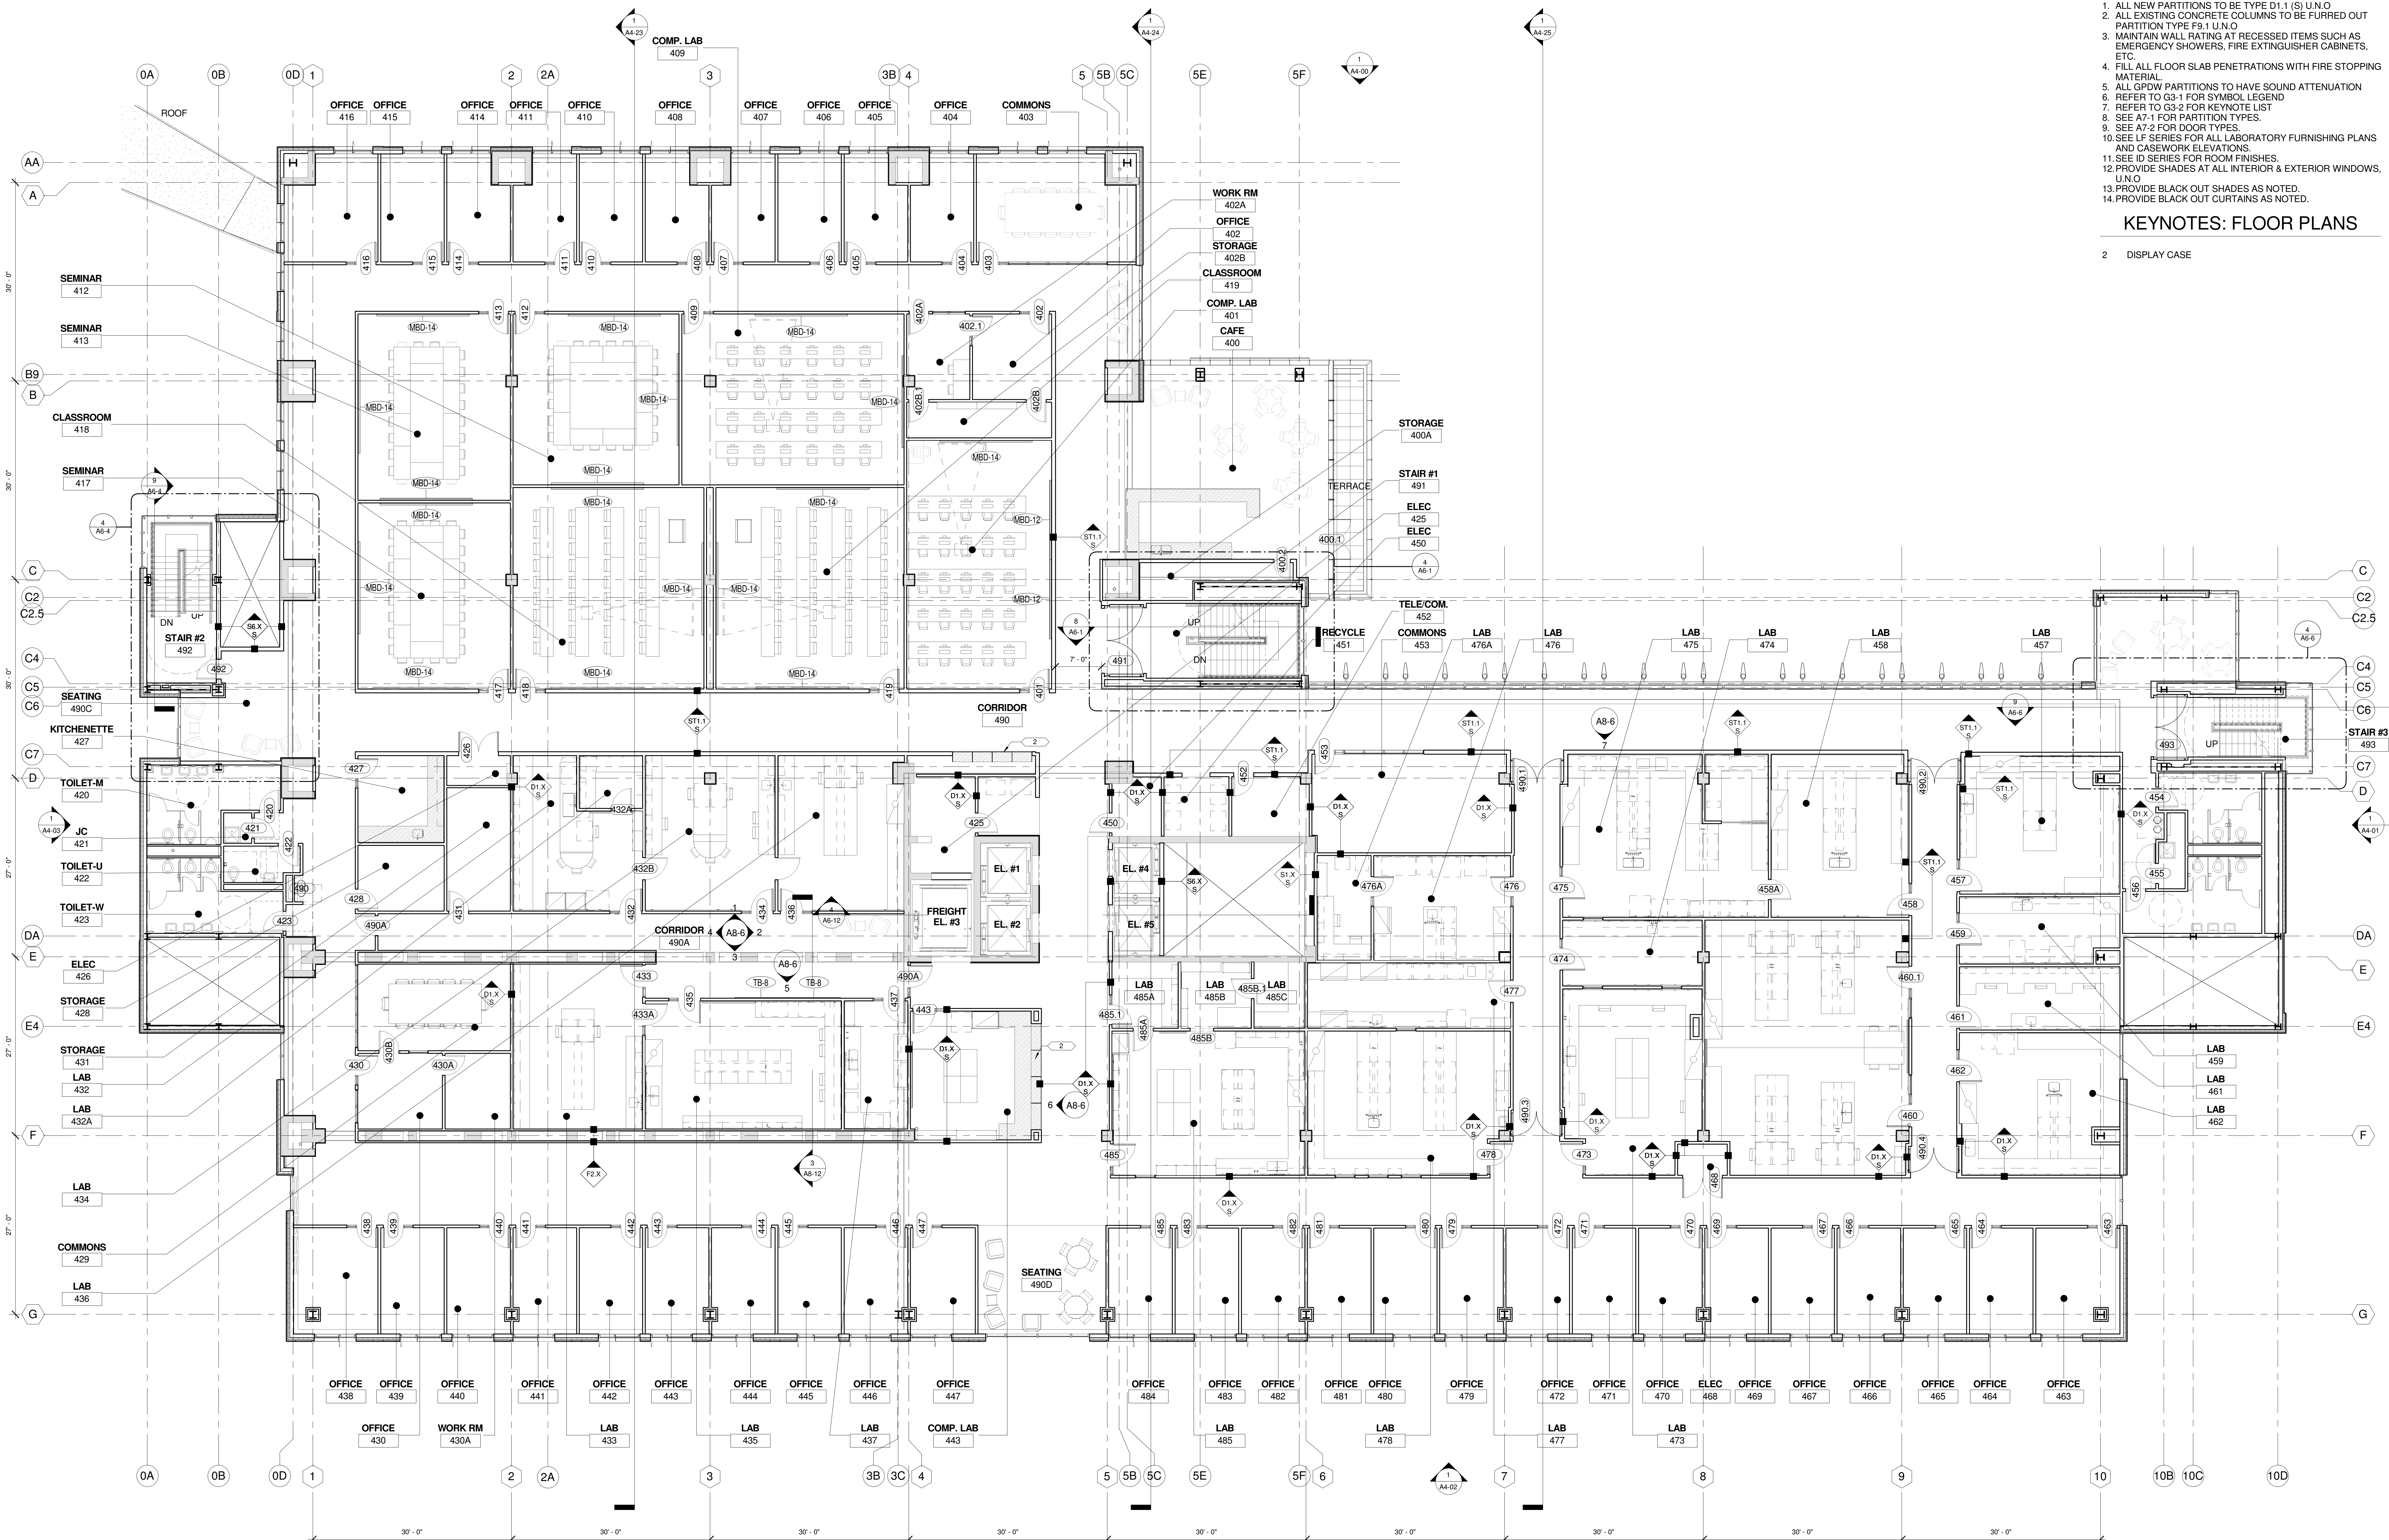

1 400 Level
A2-4 1/8" = 1'-0" [REF: 8 / A6-1]

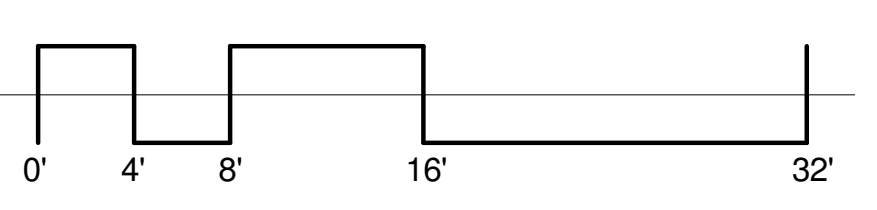

No.	Date	Issue	No.	Date	Issue
1	12.23.2010	SD PRICING SET			
2	01.18.2011	100% SD SET			
3	09.15.2011	100% DD / PRICING SET			

Holabird & Root / Holly & Smith LLC expressly disclaims any responsibility arising from any unauthorized use of these plans, drawings and notes. The Owner and Architect assume no responsibility for use of incorrect scale. Drawings are not to be scaled.
Not published - All rights reserved.

HOLABIRD & ROOT
140 South Dearborn Avenue
Suite 500
Chicago, IL 60660
312.357.1771 (tel)
312.357.1909 (fax)
www.holabird.com

HOLLY & SMITH LLC
2302 Magazine Street
New Orleans, LA 70130
985.345.5210 (tel)
www.hollyandsmith.com

Project Number: 15248.00
Drawn: M. MARTIN / C. VANLEER
Checked: A. WHITE
Proj. Arch./Eng.: A. WHITE



400 LEVEL FLOOR PLAN
Sheet Name: A2-4
Drawing No. A2-4