


GENERAL NOTES, FLOOR PLANS


- THESE NOTES APPLY TO SHEETS A2-0 THRU A2-8
1. ALL NEW PARTITIONS TO BE TYPE D1.1 (S) U.N.O.
 2. ALL EXISTING CONCRETE COLUMNS TO BE FURRED OUT PARTITION TYPE F9.1 U.N.O.
 3. MAINTAIN WALL RATING AT RECESSED ITEMS SUCH AS EMERGENCY SHOWERS, FIRE EXTINGUISHER CABINETS, ETC.
 4. FILL ALL FLOOR SLAB PENETRATIONS WITH FIRE STOPPING MATERIAL.
 5. ALL GPDW PARTITIONS TO HAVE SOUND ATTENUATION.
 6. REFER TO G3-1 FOR SYMBOL LEGEND.
 7. REFER TO G3-2 FOR KEYNOTE LIST.
 8. SEE A7-1 FOR PARTITION TYPES.
 9. SEE A7-2 FOR DOOR TYPES.
 10. SEE L1 SERIES FOR ALL LABORATORY FURNISHING PLANS AND CASEWORK ELEVATIONS.
 11. SEE ID SERIES FOR ROOM FINISHES.
 12. PROVIDE SHADES AT ALL INTERIOR & EXTERIOR WINDOWS, U.N.O.
 13. PROVIDE BLACK OUT SHADES AS NOTED.
 14. PROVIDE BLACK OUT CURTAINS AS NOTED.

KEYNOTES: FLOOR PLANS

- 2 DISPLAY CASE
- 3 FULL HEIGHT GLASS SLIDING DOORS
- 12 SURFACE MOUNTED COMPACT SHELVING UNIT

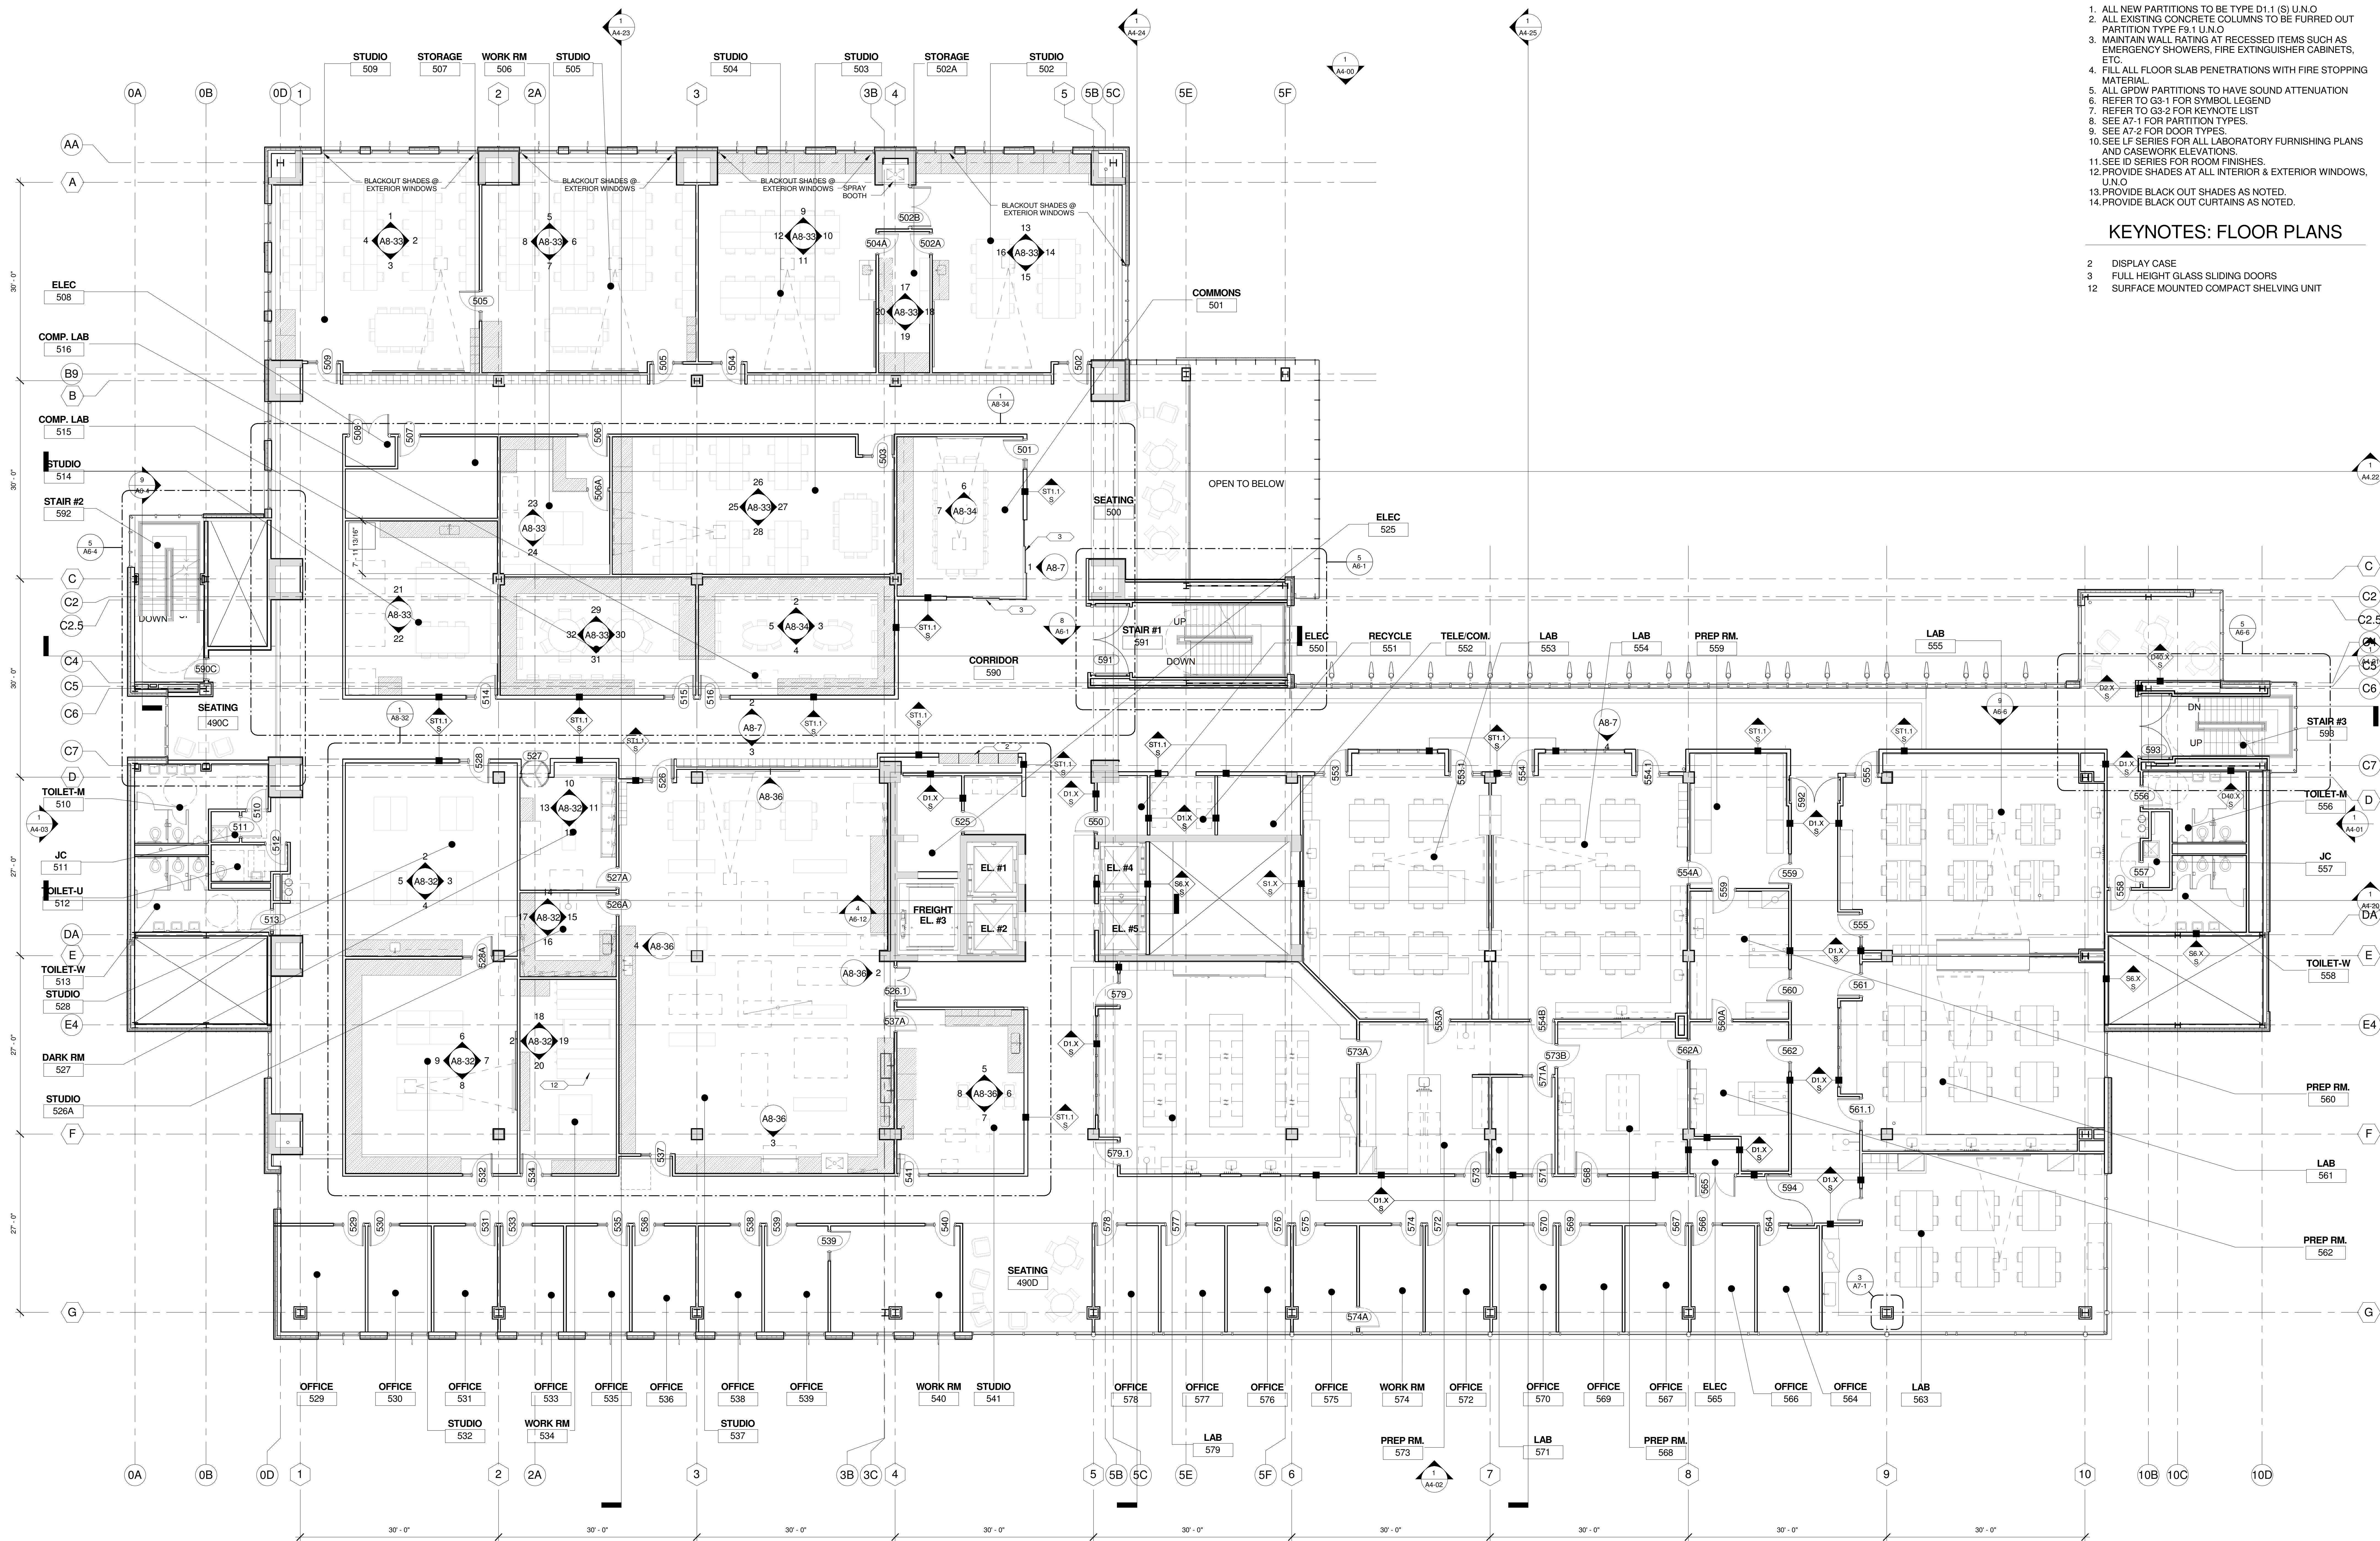

1 500 Level
A2-5 1/8" = 1'-0" [REF: 8 / A6-1]

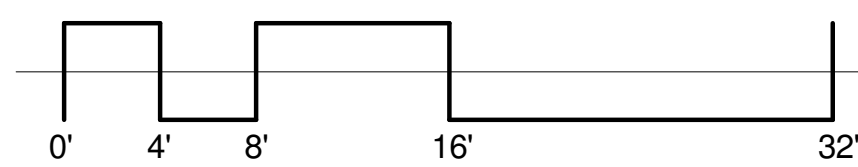

No.	Date	Issue	No.	Date	Issue
1	12.23.2010	SD PRICING SET			
2	01.18.2011	100% SD SET			
3	09.15.2011	100% DD / PRICING SET			

Holabird & Root / Holly & Smith LLC expressly disclaims any responsibility arising from any unauthorized use of these plans, drawings and notes. Any authorization must be in writing.
This drawing copy may have been reproduced at a size different than originally drawn. The Owner and Architect assume no responsibility for use of incorrect scale. Drawings are not to be scaled.
Not published - All rights reserved.

HOLABIRD & ROOT | **HOLLY & SMITH LLC**
140 South Dearborn Avenue Suite 500 Chicago, IL 60660 312.357.1771 (tel) 312.357.1909 (fax) www.holabird.com
2302 Magazine Street New Orleans, LA 70130 985.345.5210 (tel) www.hollyandsmith.com

Project Number 15248.00
Drawn M. MARTIN / C. VANLEER
Checked A. WHITE
Proj. Arch./Eng. A. WHITE



500 LEVEL FLOOR PLAN
Sheet Name
Drawing No. **A2-5**