


**5 ENLARGED ELEVATION**  
A5-10 1/4" = 1'-0"

**7 ENLARGED PLAN - 300 LEVEL**  
A5-10 1/4" = 1'-0"

**9 ENLARGED PLAN - 100 LEVEL**  
A5-10 1/4" = 1'-0"

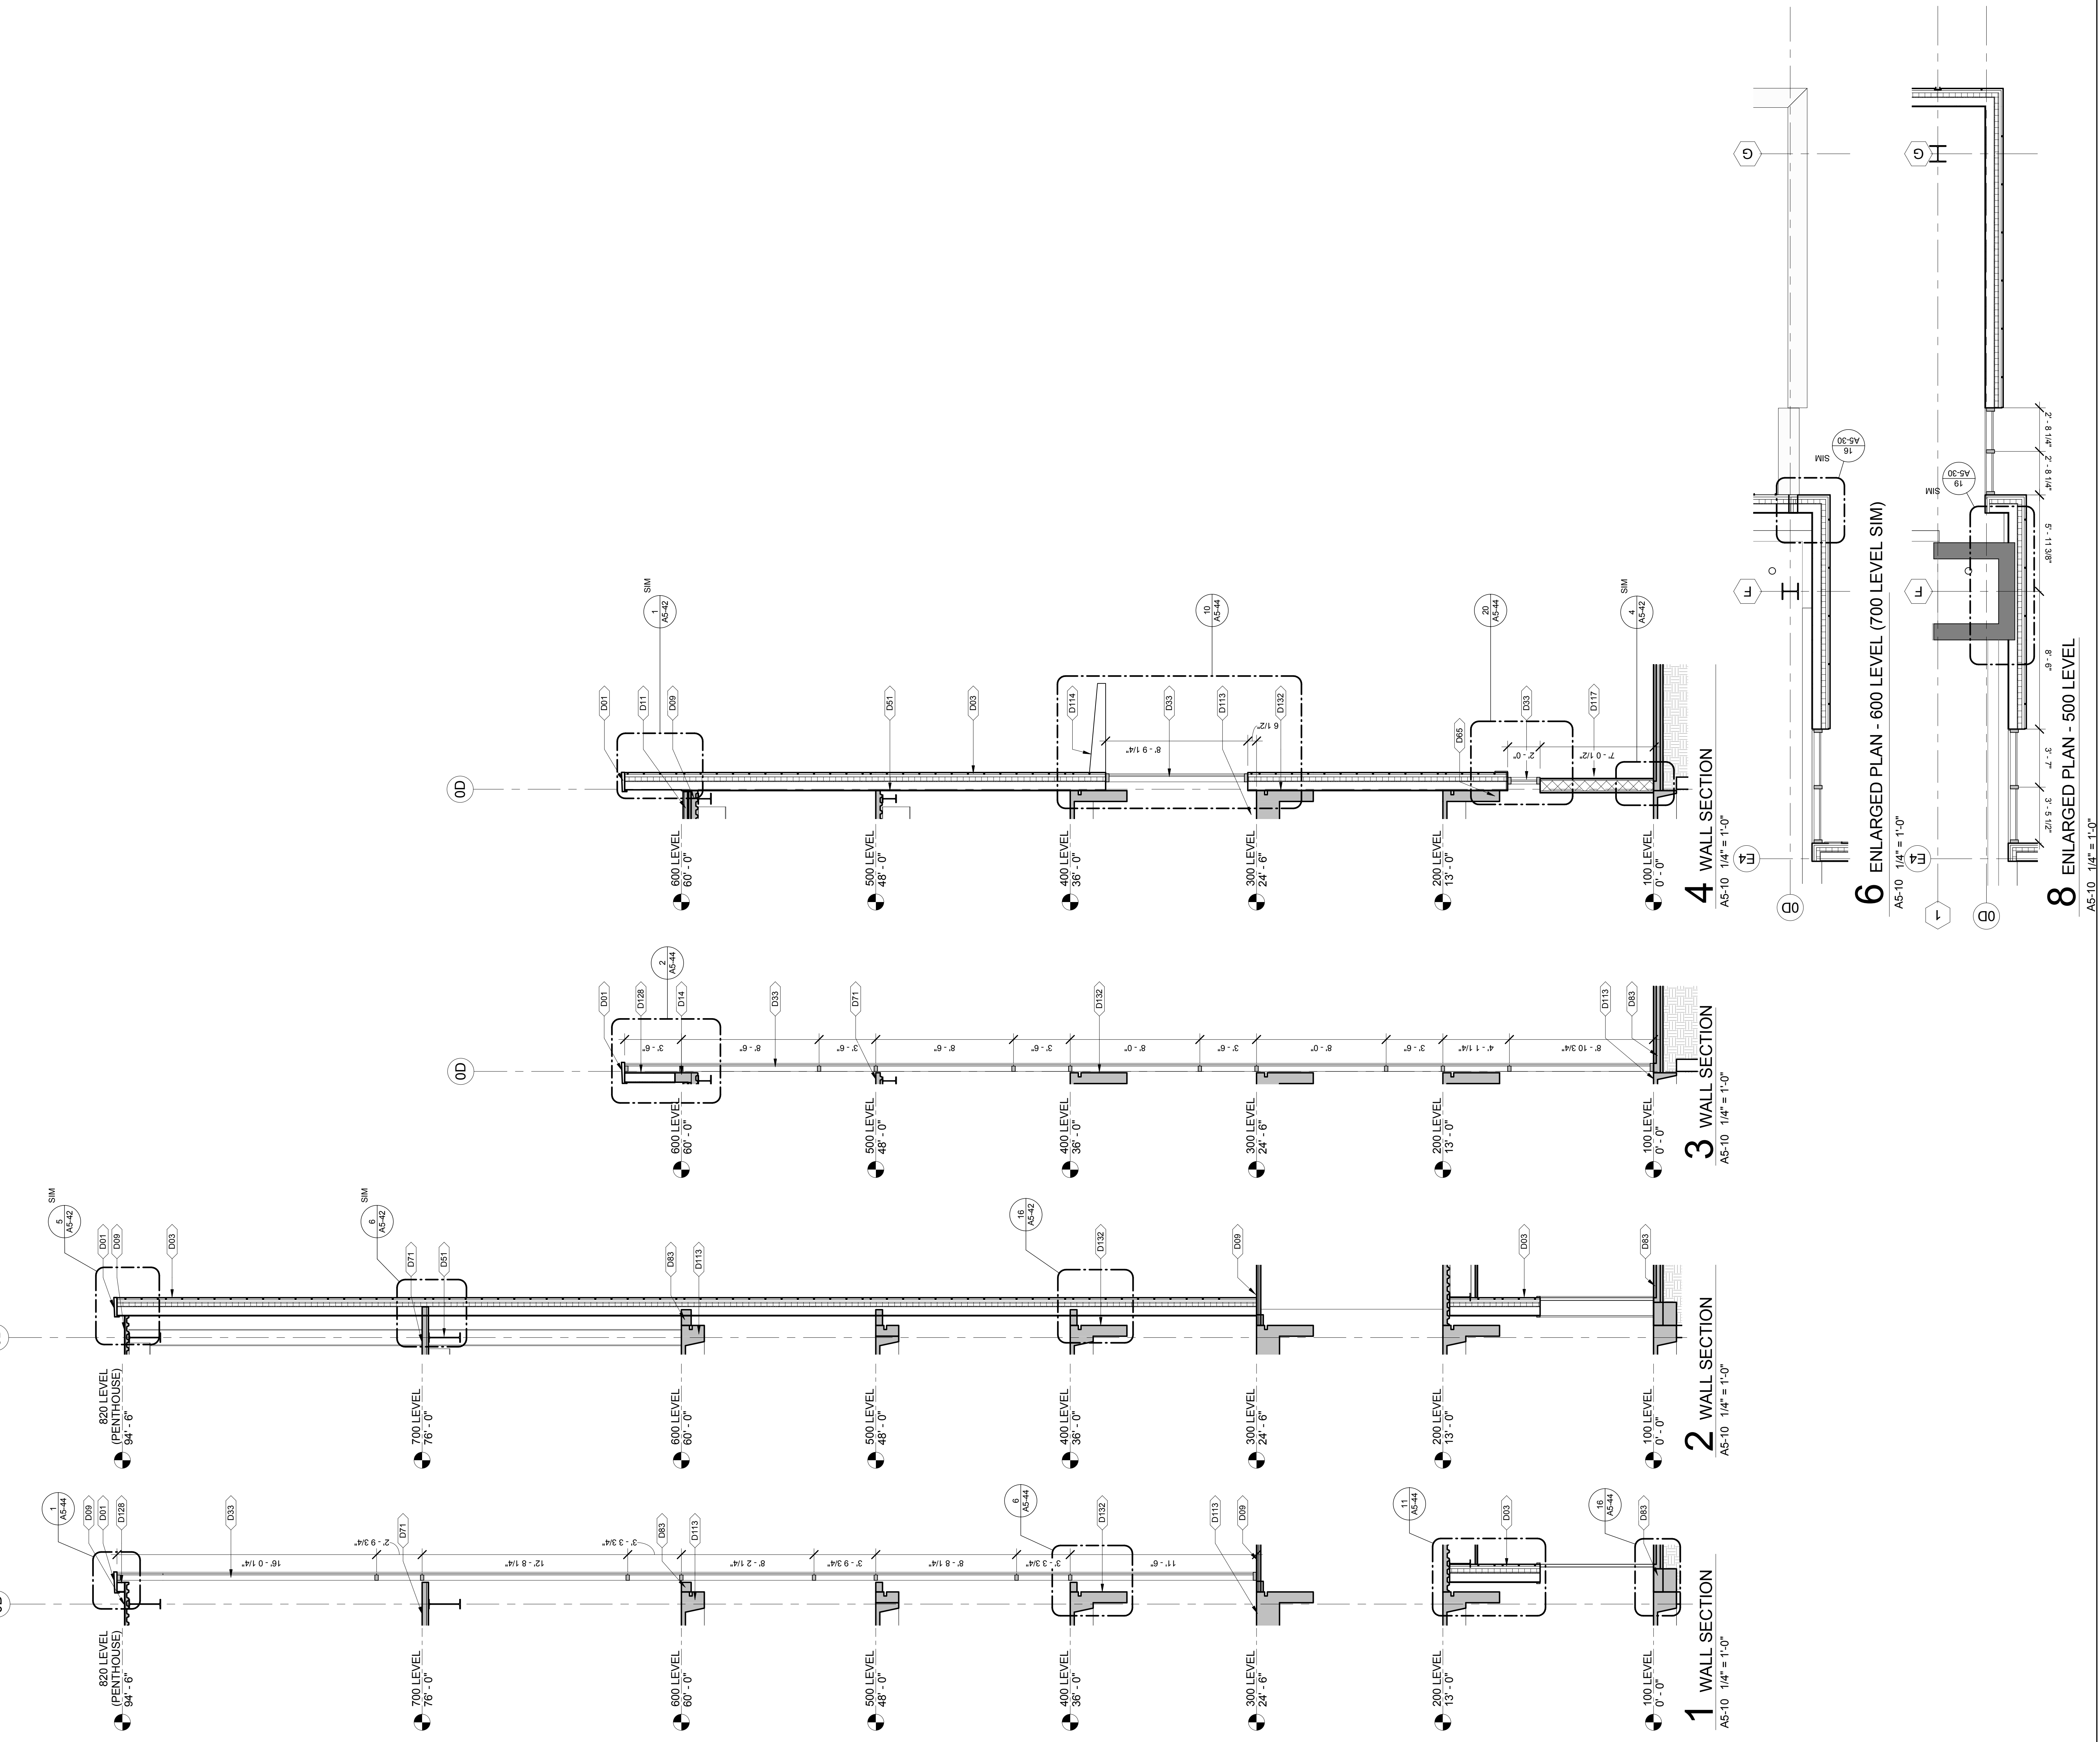

**4 WALL SECTION**  
A5-10 1/4" = 1'-0"

**6 ENLARGED PLAN - 600 LEVEL (700 LEVEL SIM)**  
A5-10 1/4" = 1'-0"

**8 ENLARGED PLAN - 500 LEVEL**  
A5-10 1/4" = 1'-0"

**2 WALL SECTION**  
A5-10 1/4" = 1'-0"

**3 WALL SECTION**  
A5-10 1/4" = 1'-0"

**1 WALL SECTION**  
A5-10 1/4" = 1'-0"

**KEYNOTE LEGEND**

D01	PREFINISHED ALUMINUM COPING CAP
D03	TERRA COTTA RAIN SCREEN SYSTEM
D09	ROOF DECK
D10	CLASTER ROOF ASSEMBLY SYSTEM
D14	CONCRETE CURB
D33	PREFINISHED ALUMINUM CURTAIN WALL SYSTEM
D81	STEEL FRAMING MEMBERS - SEE STRUCTURAL DRAWINGS
D85	ALUMINUM COMPOSITE PANELS

**KEYNOTE LEGEND**

D71	CONCRETE FLOOR SLAB ON METAL DECKING
D83	CONCRETE SLAB EXTENSION
D113	EXISTING CONCRETE SLAB SYSTEM
D117	PLASTER ON METAL LATH OVER CURB
D128	FIBER CEMENT WALL PANEL
D132	EXISTING SLAB EDGE BEAM

No.	Date	Issue
1	12.23.10	SD PRICING SET
2	01.18.11	100% SD SET
3	05.18.2011	100% LNO Meeting
4	09.15.2011	100% DD / PRICING

Hobasid & Root / Holly & Smith LLC expressly disclaims any liability for errors or omissions in this drawing. Any reproduction of this drawing without the written consent of the publisher is prohibited. The publisher shall not be held responsible for any use of incorrect scale. Drawings are the property of the publisher. All rights reserved.

**HOLLABIRD & ROOT**  
248 South Dearborn Avenue  
Chicago, IL 60609  
312.337.1771 (HQ)  
312.337.1569 (FA)  
www.hollabird.com

**HOLLY & SMITH LLC**  
2022 Ridgely Lane  
Chicago, IL 60609  
312.337.1771 (HQ)  
312.337.1569 (FA)  
www.hollysmith.com

Project Number: 16248.00  
Drawn: JMH  
Checked: NDF  
Proj. Arch./Eng. Approver:

**LOYOLA UNIVERSITY OF CHICAGO**  
**MONROE HALL RENOVATION**

ENLARGED ELEVATION-SOUTH  
Sheet Name: A5-10  
Drawing No. A5-10