



▲ - DENOTES: CLIP LOCATION  
 CL493 AT 8" AND 10" PURLINS  
 CL495 AT 12" PURLINS

□ - DENOTES: FLAT WASHERS

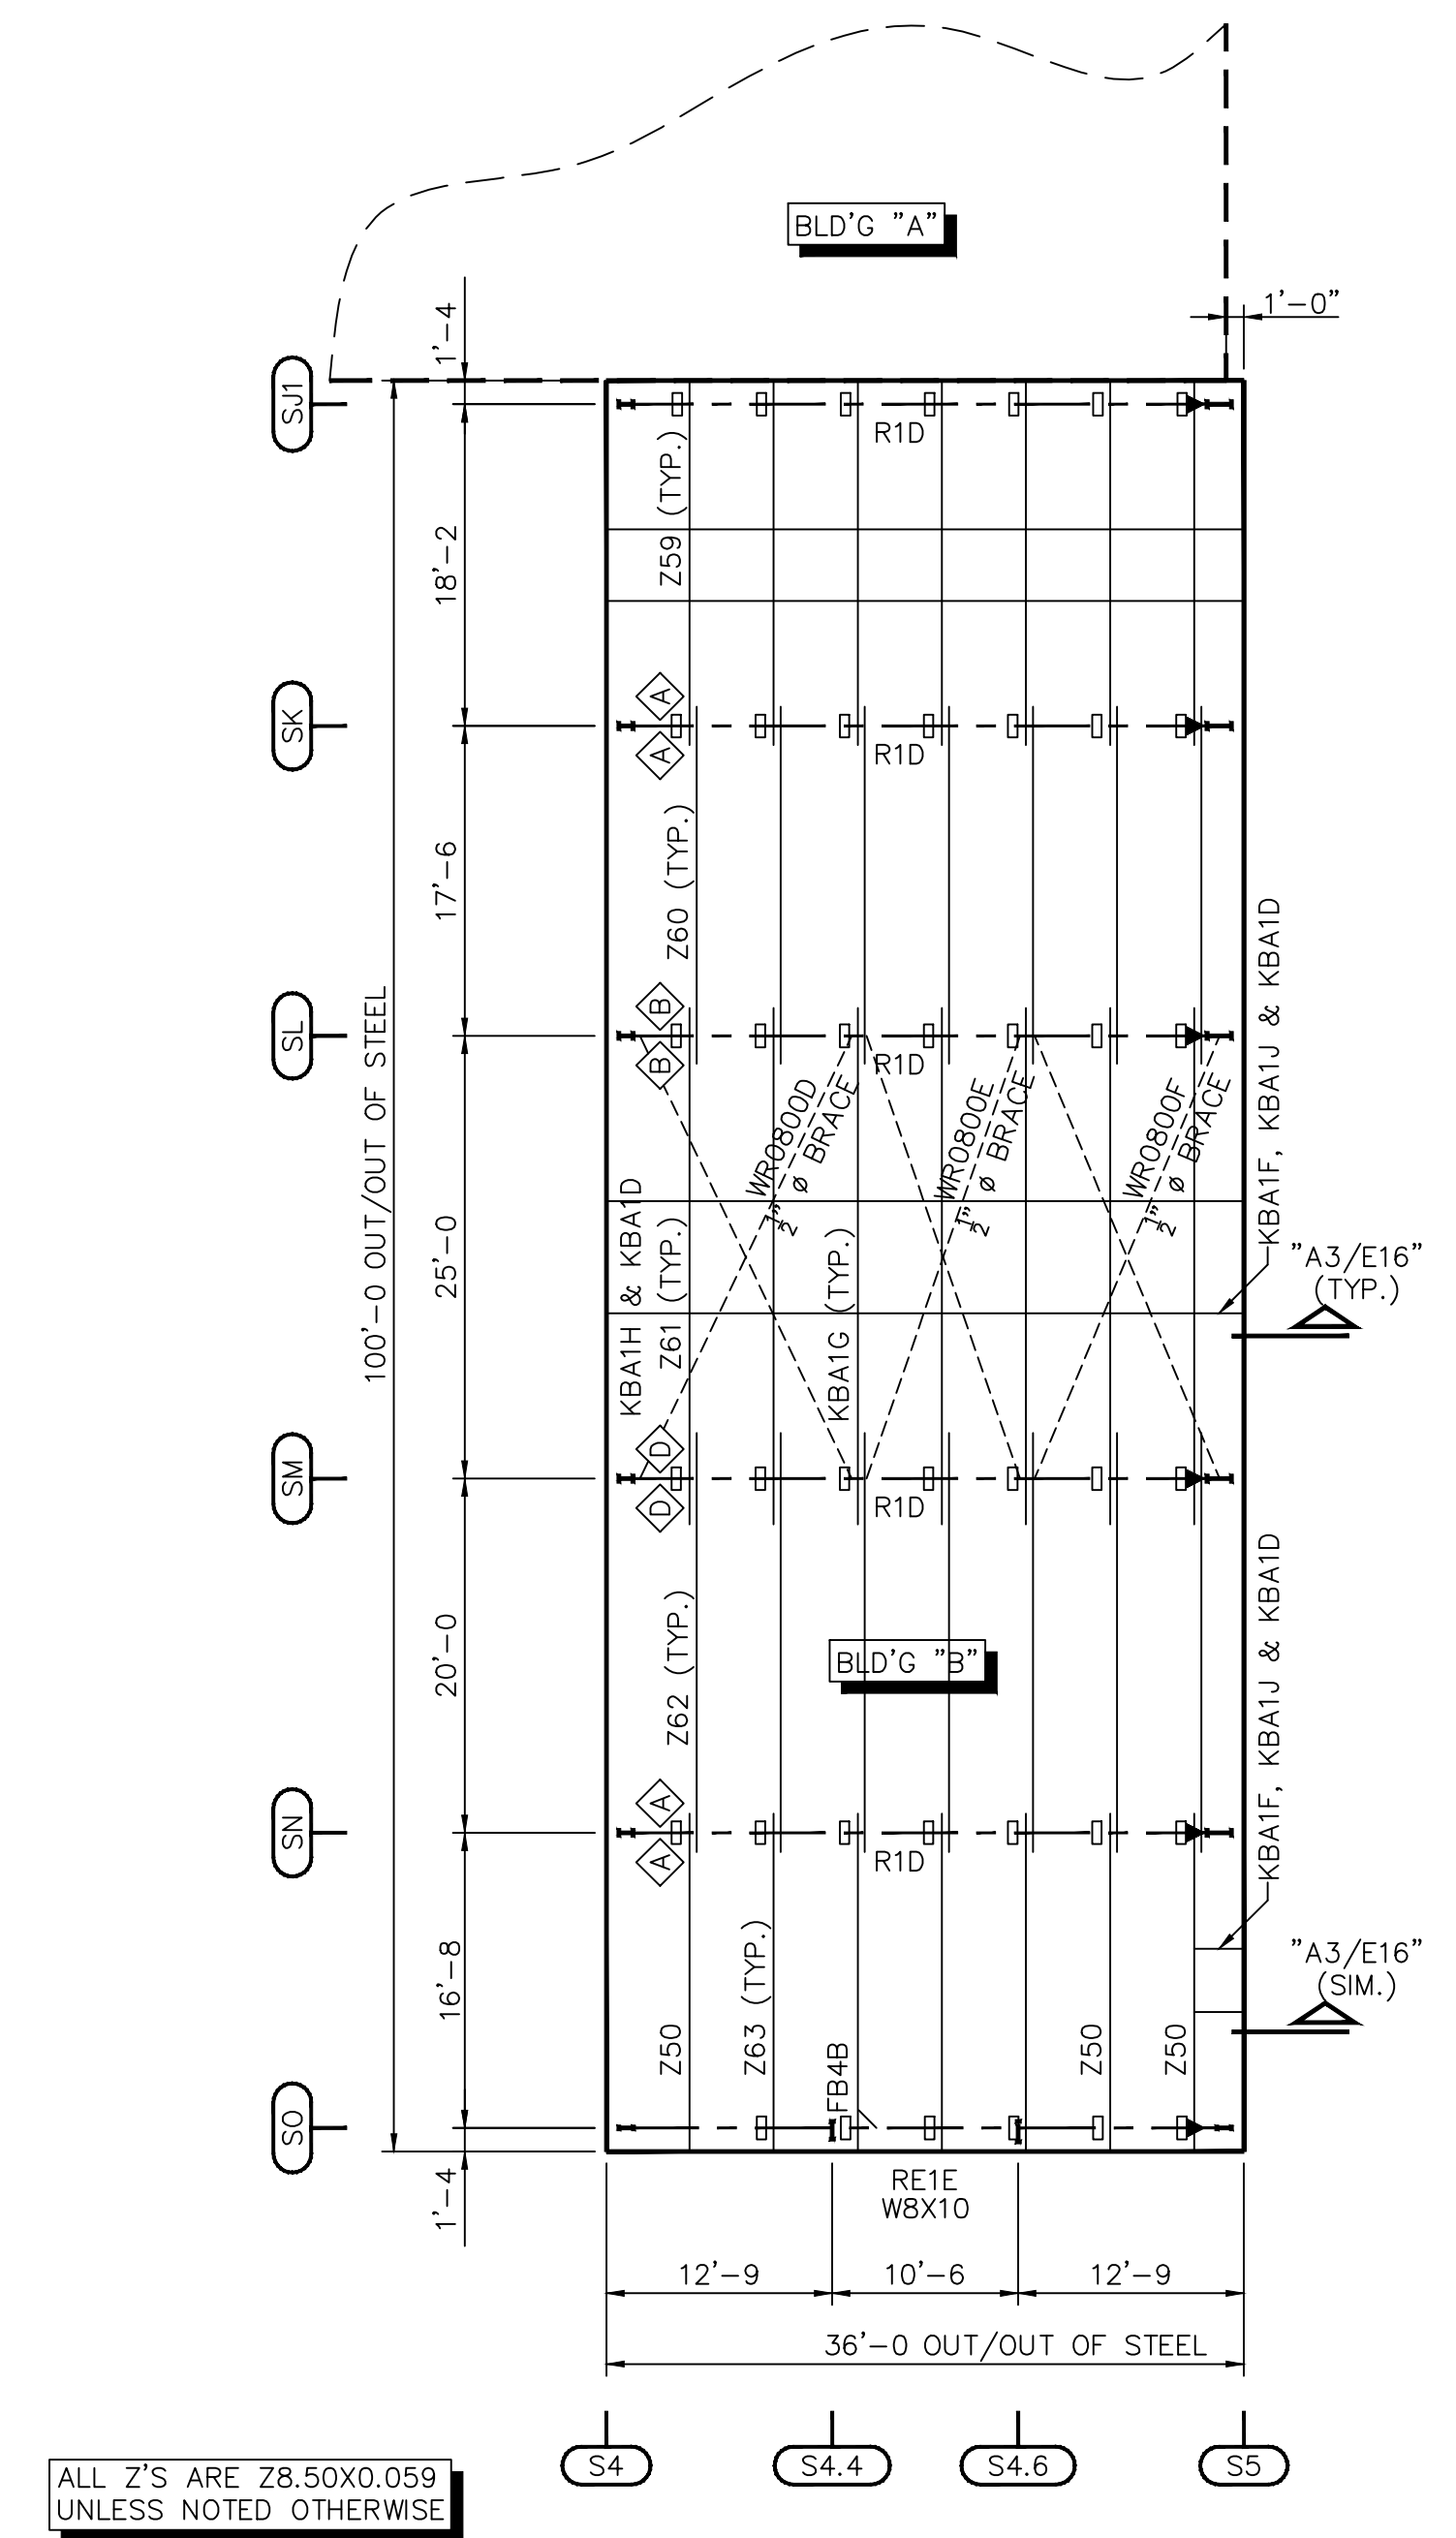

ROOF FRAMING PLAN  
 BUILDING "B"  
 (PHASES "1" AND "Z")

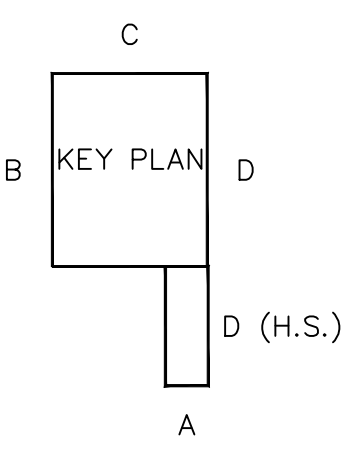

Z_SECTION LAP TABLE					
SYMBOL	LAP	SYMBOL	LAP	SYMBOL	LAP
⬠	1'-1" LAP	⬡	3'-2 1/4" LAP	⬢	4'-7" LAP
⬤	1'-7" LAP	⬣	3'-7" LAP	⬥	5'-1" LAP
⬦	2'-1" LAP	⬧	4'-1" LAP	⬨	5'-7" LAP
⬩	2'-7" LAP	⬪	2 1/4" LAP		

Revision	Date	Description	By	Ch'd
F1	08/09/11	FINAL DRAWINGS COMPLETE FOR PHASE 1	LSI	LSA
F2	08/31/11	FINAL DRAWINGS COMPLETE ALL PHASES	LSI	LSR

**STAR BUILDING SYSTEMS**  
 An NCI Company  
 P.O. BOX 94910  
 OKLAHOMA CITY, OK 73143  
 (405) 656-2010

**Customer:**  
 CASEY CIVIL LLC  
 COMMERCIAL  
 MANDEVILLE, LA

**Project Name & Location:**  
 PINNACLE CASINO -  
 MANHATTAN CONSTRUCTION  
 BATON ROUGE, LA

**Drawing Status:**  
 Preliminary  
 For Approval  
 For Construction Permit  
 For Erector Installation

Scale: NOT TO SCALE  
 Drawn by: LSI  
 Checked by: LSA  
 Project Engineer: AK  
 Job Number: 12-B-63841  
 Sheet Number: E3 of 16

The engineer whose seal appears hereon is an employee for the manufacturer for the materials described herein. Said seal or certification is limited to the products designed and manufactured by manufacturer only. The undersigned engineer is not the overall engineer of record for this project.

BRIAN A. CARMICHAEL, P.E.  
 Louisiana P.E. 33110

