


DAMMON
ENGINEERING, INC.

CHIEF ENGINEER
EMMETT
DAMMON, P.E.

CHIEF ARCHITECT
ROBERT
WILTSE

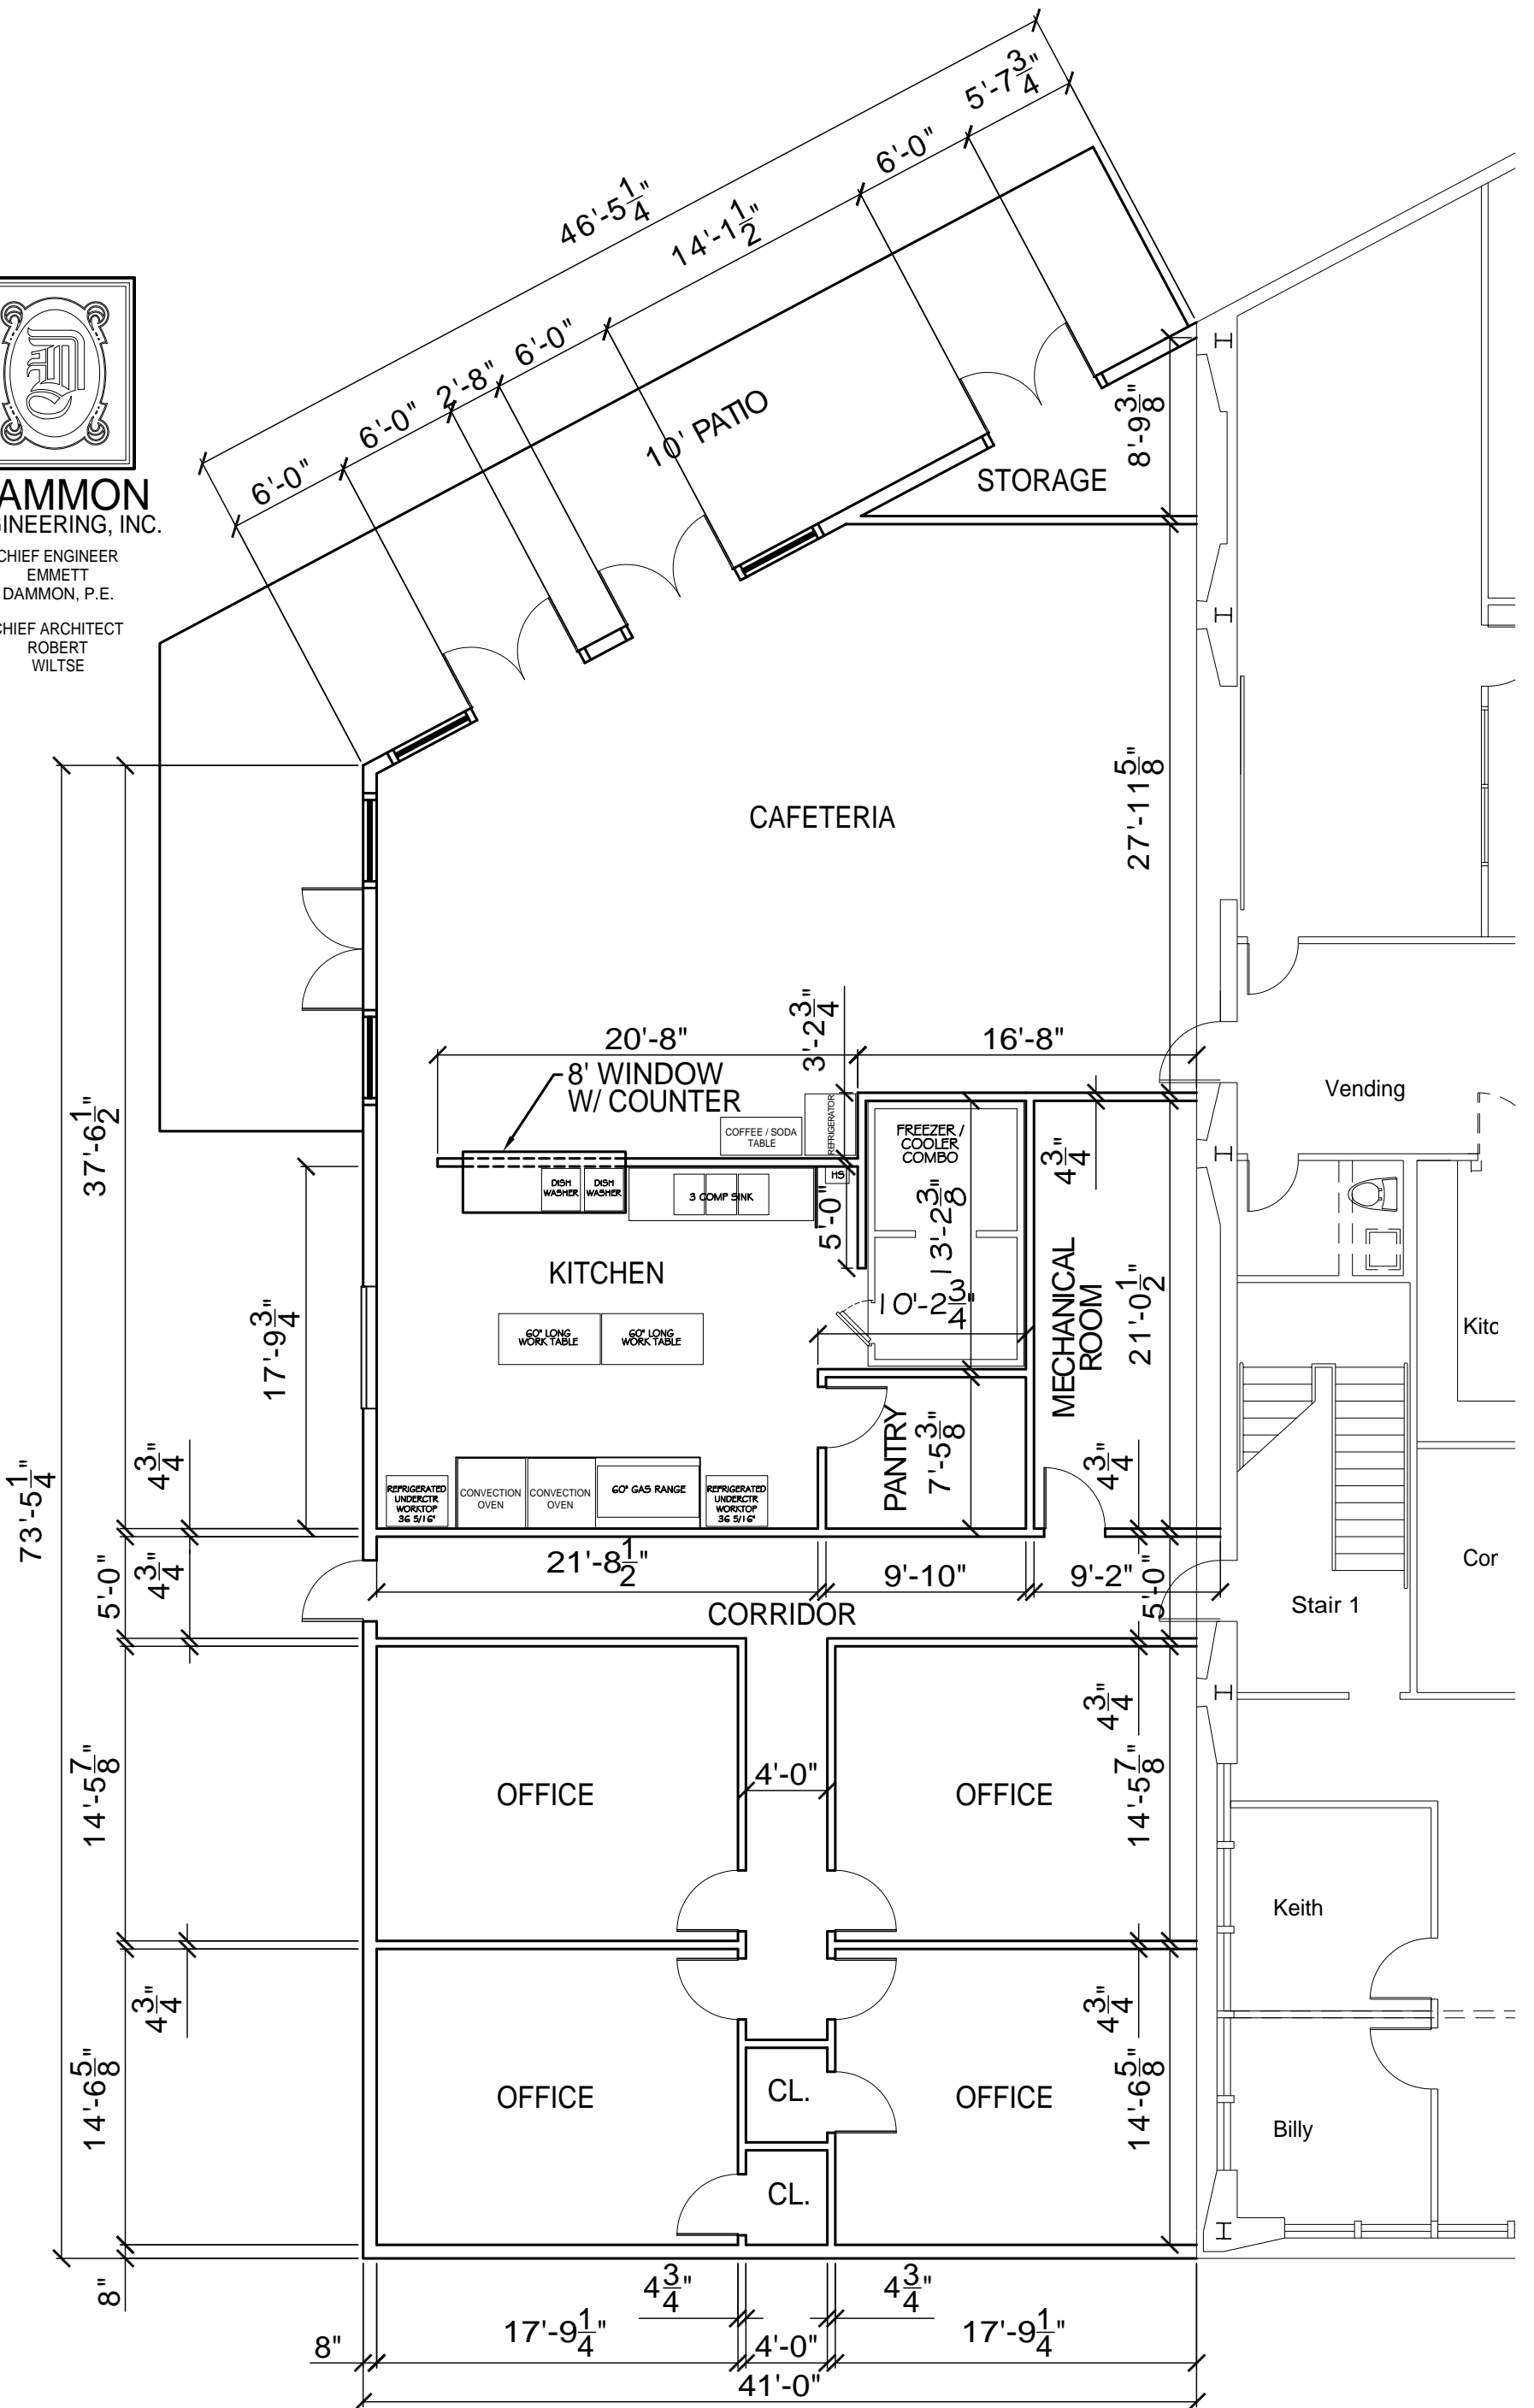

FIRST FLOOR PLAN

SCALE: 1/8" = 1'-0"

