


**DAMMON**  
ENGINEERING, INC.

CHIEF ENGINEER  
EMMETT  
DAMMON, P.E.

CHIEF ARCHITECT  
ROBERT  
WILTSE

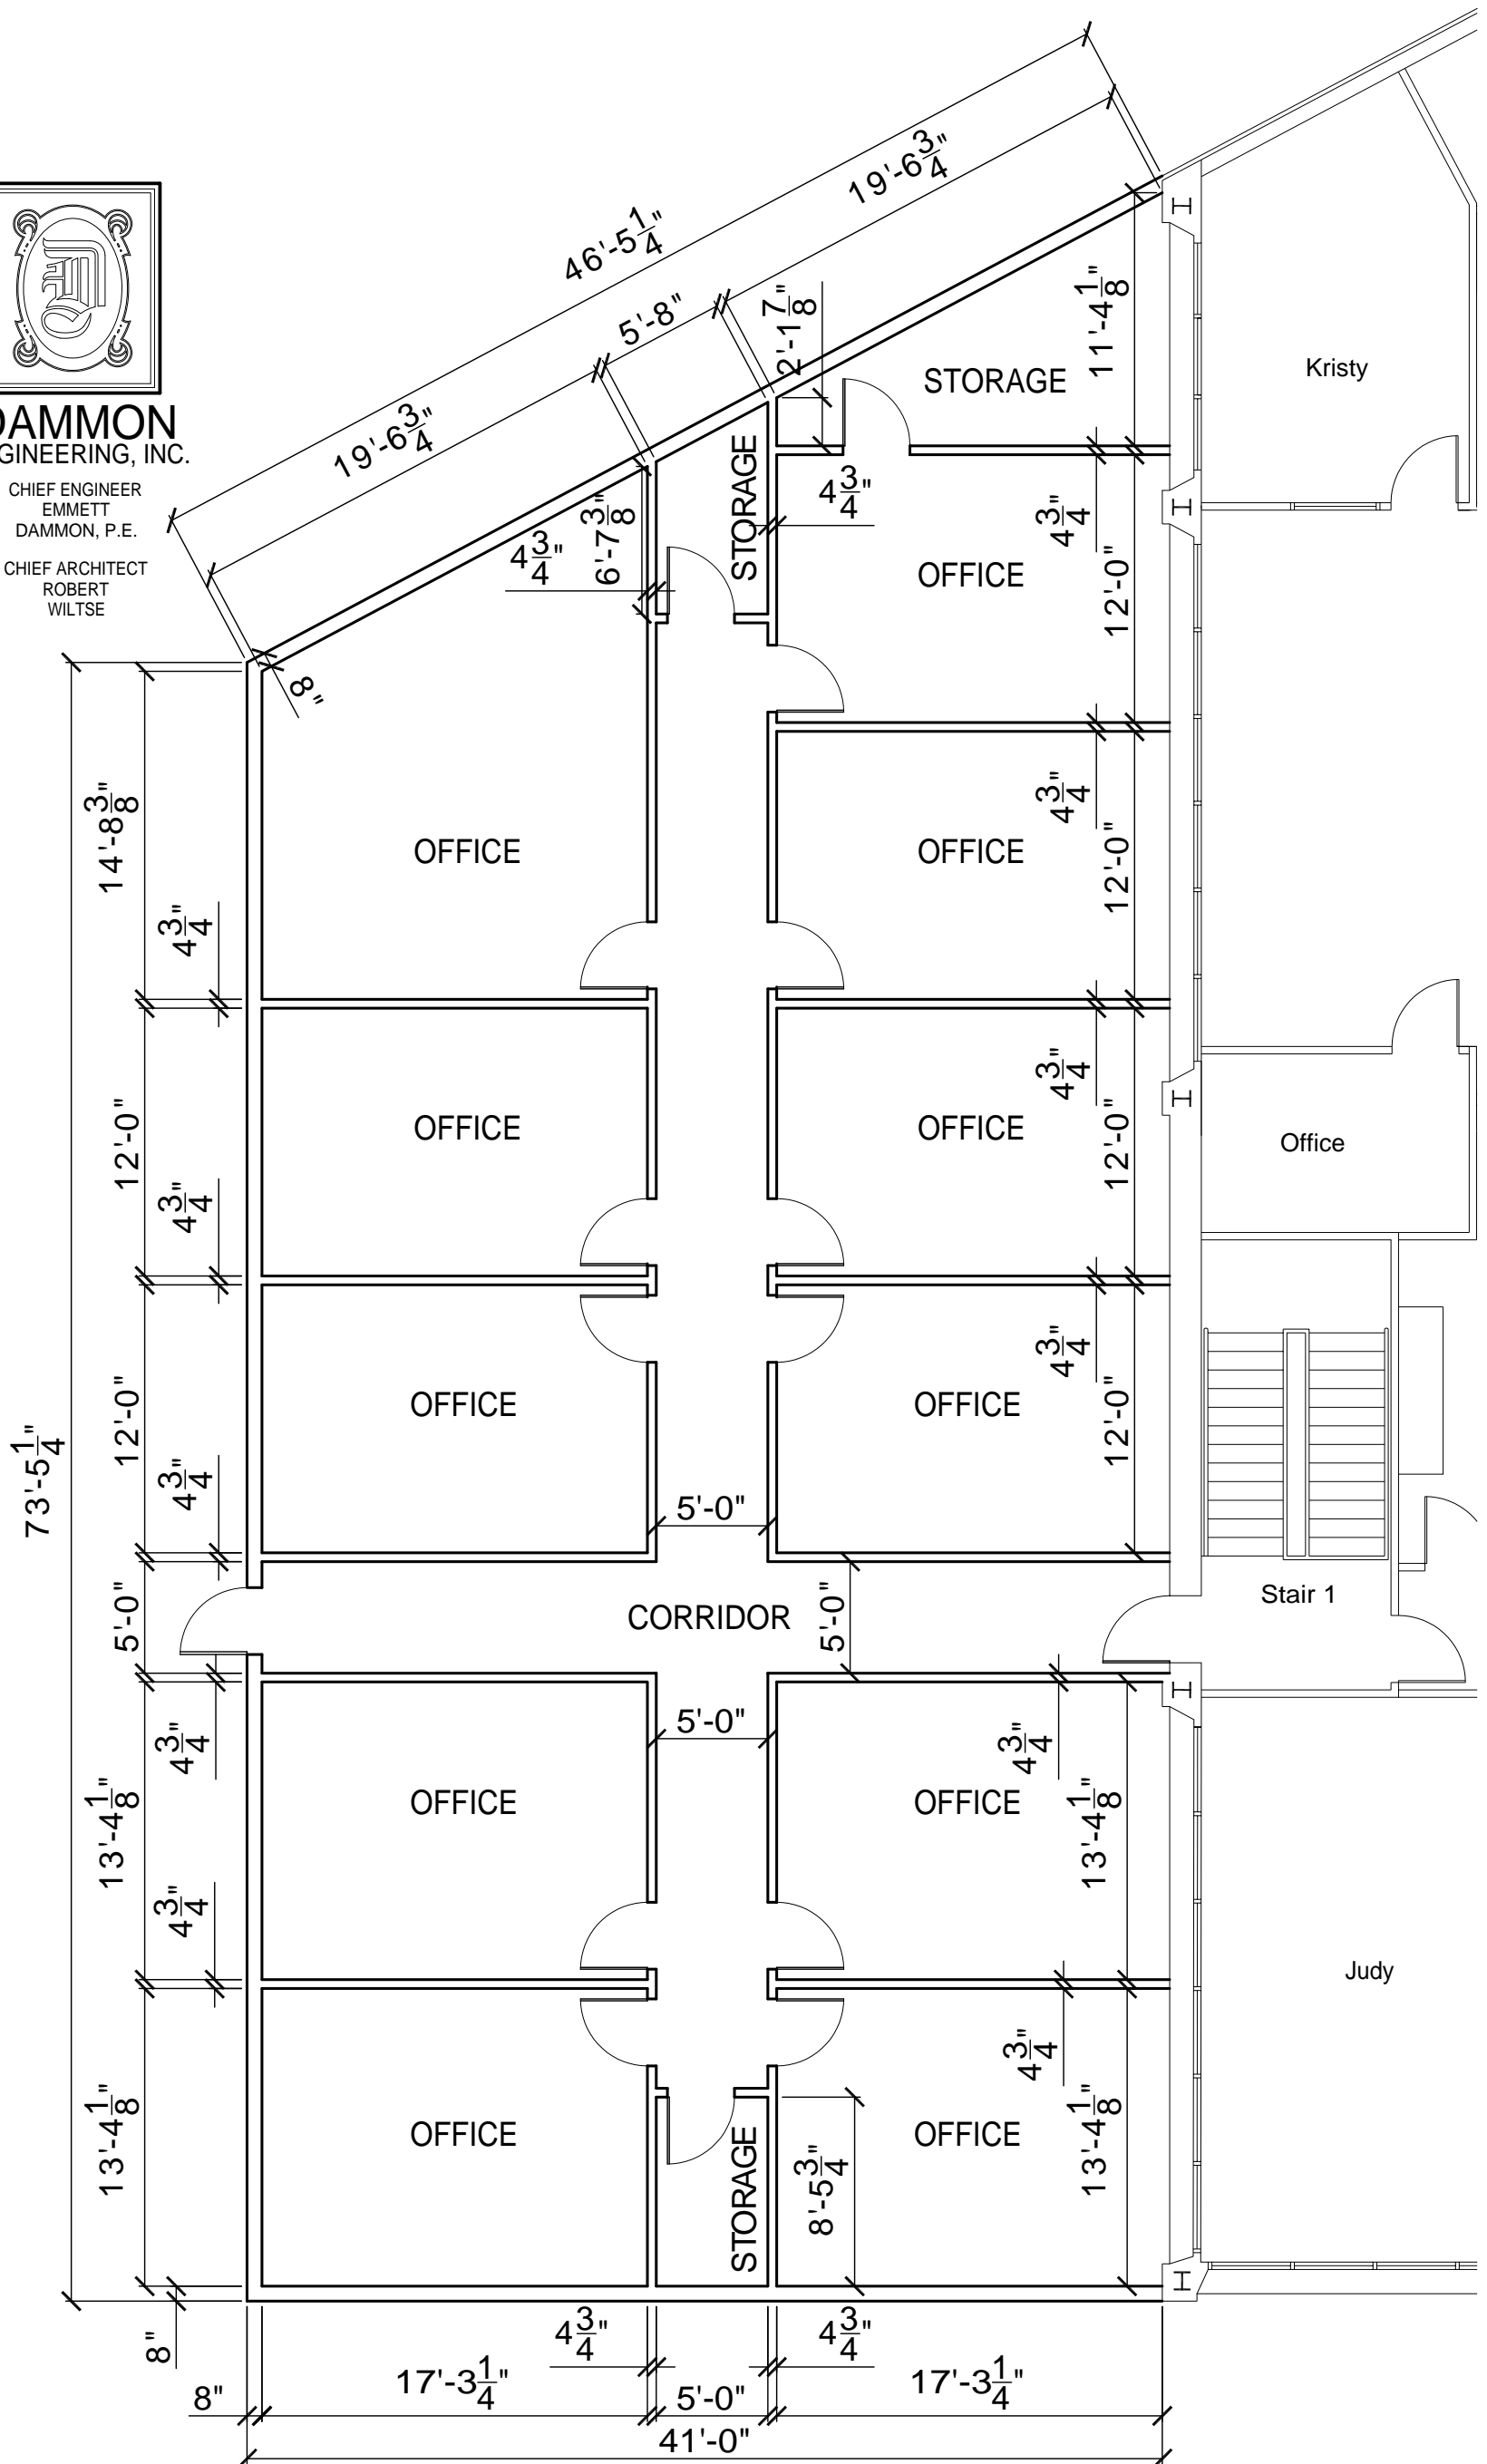

## SECOND FLOOR PLAN

SCALE: 1/8" = 1'-0"

